



Procurement Division
200 E University Avenue, Rm 339
Gainesville, FL 32601
(352) 334-5021(main)
Issue Date: 7/10/24

INVITATION TO BID: # WSPP-240046-WB

Boardwalk Replacement at Alfred Ring Park

PRE-BID MEETING: [X] Non-Mandatory [] Mandatory [] N/A [X] Includes Site Visit
DATE: July 30, 2024 TIME: 10:00 AM
LOCATION: 2424 NW 23rd Blvd., Gainesville FL 32605 (Alfred Ring Park – Elks Lodge Parking Lot)

QUESTION SUBMITTAL DUE DATE: August 6, 2024

DUE DATE FOR UPLOADING BID RESPONSE: August 13, 2024 @ 3:00PM

SUMMARY OF SCOPE OF WORK:

Replace the walking surface and top handrails of all existing boardwalks. Includes the repair/replacement of all deteriorated structural components that are uncovered during construction. Details and specifications attached.

For questions relating to this bid, contact: Wendy Byrne, byrnebm@cityofgainesville.org

Bidder is not in arrears to City upon any debt, fee, tax or contract: [] Bidder is NOT in arrears [] Bidder IS in arrears
Bidder is not a defaulter, as surety or otherwise, upon any obligation to City: [] Bidder is NOT in default [] Bidder IS in default

Bidders who receive this bid from sources other than City of Gainesville Procurement Division or DemandStar MUST contact the Procurement Division prior to the due date to ensure any addenda are received in order to submit a responsible and responsive offer. Uploading an incomplete document may deem the offer non-responsive, causing rejection.

ADDENDA ACKNOWLEDGMENT: Prior to submitting my offer, I have verified that all addenda issued to date are considered as part of my offer: Addenda received (list all) # _____

Legal Name of Bidder: _____

DBA: _____

Authorized Representative Name/Title: _____

E-mail Address: _____ FEIN: _____

Street Address: _____

Mailing Address (if different): _____

Telephone: (_____) _____ Fax: (_____) _____

By signing this form, I acknowledge I have read and understand, and my firm complies with the Standard Conditions of the Construction Contract and requirements set forth herein; and,

- [] Proposal is in full compliance with the Specifications.
[] Proposal is in full compliance with the Specifications except as specifically stated and attached hereto.

SIGNATURE OF AUTHORIZED REPRESENTATIVE: _____

SIGNER'S PRINTED NAME: _____ DATE: _____

INSTRUCTIONS TO BIDDERS FOR CONSTRUCTION CONTRACT

TABLE OF CONTENTS

	Page
Article 1— Defined Terms.....	1
Article 2— Bidding Documents.....	1
Article 3— Qualifications of Bidders.....	3
Article 4— Pre-Bid Conference.....	3
Article 5— Site and Other Areas; Existing Site Conditions; Examination of Site; Owner’s Safety Program; Other Work at the Site.....	4
Article 6— Bidder’s Representations and Certifications.....	6
Article 7— Interpretations and Addenda.....	6
Article 8— This section intentionally left blank.....	6
Article 9— Contract Times.....	6
Article 10— Substitute and “Or Equal” Items.....	7
Article 11— Subcontractors, Suppliers, and Others.....	7
Article 12— Preparation of Bid.....	8
Article 13— Basis of Bid.....	9
Article 14— Submittal of Bid.....	9
Article 15— Modification and Withdrawal of Bid.....	9
Article 16— Opening of Bids.....	9
Article 17— Bids to Remain Subject to Acceptance.....	10
Article 18— Evaluation of Bids and Award of Contract.....	10
Article 19— Bonds and Insurance.....	11
Article 20— Signing of Agreement.....	11
Article 21— Sales and Use Taxes.....	11
Article 22— Local Preference.....	11
Article 23— Lobbying of procurement prohibited.....	12
Article 24— Collusion.....	12
Article 25— Public entity crime information statement.....	12
Article 26— Drug free workplace.....	13
Article 27— Discrimination Prohibition.....	13
Article 28— Debarred and suspended bidders.....	13

Article 29— Rights of appeal 18
Article 30— TRADE SECRET AND/OR CONFIDENTIAL AND/OR PROPRIETARY INFORMATION 18
ARTICLE 31 - INTERNATIONAL PROPOSER REQUIREMENTS 19

ARTICLE 1—DEFINED TERMS

1.01 Terms used in these Instructions to Bidders have the meanings indicated in the General Conditions. Additional terms used in these Instructions to Bidders have the meanings indicated below:

- A. *Issuing Office*—The office from which the Bidding Documents are to be issued, and which registers plan holders.
- B. Local business - The vendor has a valid business tax receipt, issued by the City of Gainesville, to do business in said locality that authorizes the business to provide the goods, services, or construction to be purchased, and a physical business address located within the limits of said locality, in an area zoned for the conduct of such business, from which the vendor operates or performs business on a day-to-day basis. Post office boxes are not verifiable and shall not be used for the purpose of establishing said physical address. In order to be eligible for local preference, in the Bid or RFP evaluation, the vendor must provide a copy of the business tax receipt and Zoning Compliance Permit - see Sections 2-620 through 2-624 Gainesville Code of Ordinances. The business tax receipt must be issued at least six months prior to bid or proposal opening date.
- C. Local Small or Service-Disabled Veteran’s Business Enterprise - A Small Business or a Service-Disabled Veteran’s Business, which is duly licensed and authorized to engage in business and maintains a permanent principal place of operation with full time personnel within the corporate limits of the City of Gainesville and possess a current City business tax receipt, and is so certified by the Local Small Business and Service-Disabled Veteran’s business Enterprise Program Procurement Coordinator.

It is the policy of the City of Gainesville that small and service-disabled veteran businesses as defined in the Small and Service-Disabled Veteran Business Program, have the maximum practical opportunity to participate in contracting opportunities provided by the City. In keeping with this policy, each bidder is asked to state whether it will utilize small and service-disabled veteran businesses that are eligible for assistance to perform work on the project(s) being advertised.

For bidders not yet certified by the City, a small and service-disabled veteran application may be accessed via the Diversity Business Management System website. To be considered as a certified small and/or service-disabled veteran business, a bidder must have a current certificate at the time of the solicitation submittal due date. For more information on certified small and service-disabled veteran businesses, please visit the Office of Equity and Inclusion website.

ARTICLE 2—BIDDING DOCUMENTS

2.01 Bidder shall obtain a complete set of Bidding Requirements and proposed Contract Documents (together, the Bidding Documents). See the Agreement for a list of the Contract Documents. It is Bidder’s responsibility to determine that it is using a complete set of documents in the preparation of a Bid. Bidder assumes sole responsibility for errors or misinterpretations

resulting from the use of incomplete documents, by Bidder itself or by its prospective Subcontractors and Suppliers.

2.02 Bidding Documents are made available for the sole purpose of obtaining Bids for completion of the Project and permission to download or distribution of the Bidding Documents does not confer a license or grant permission or authorization for any other use. Authorization to download documents, or other distribution, includes the right for plan holders to print documents solely for their use, and the use of their prospective Subcontractors and Suppliers, provided the plan holder pays all costs associated with printing or reproduction. Printed documents may not be re-sold under any circumstances.

2.03 Owner has established a Bidding Documents Website, www.demandstar.com, as indicated in the Advertisement or invitation to bid. Owner recommends that Bidder register as a plan holder with the Issuing Office at such website, and obtain a complete set of the Bidding Documents from such website. Bidders may rely that sets of Bidding Documents obtained from the Bidding Documents Website are complete, unless an omission is blatant. Registered plan holders will receive Addenda issued by Owner.

2.04 *Electronic Documents*

A. When the Bidding Requirements indicate that electronic (digital) copies of the Bidding Documents are available, such documents will be made available to the Bidders as Electronic Documents in the manner specified.

1. Bidding Documents will be provided in Adobe PDF (Portable Document Format) (.pdf) that is readable by Adobe Acrobat Reader Version 2022 or later. It is the intent of the Engineer and Owner that such Electronic Documents are to be exactly representative of the paper copies of the documents. However, because the Owner and Engineer cannot totally control the transmission and receipt of Electronic Documents nor the Contractor's means of reproduction of such documents, the Owner and Engineer cannot and do not guarantee that Electronic Documents and reproductions prepared from those versions are identical in every manner to the paper copies.

B. Unless otherwise stated in the Bidding Documents, the Bidder may use and rely upon complete sets of Electronic Documents of the Bidding Documents, described in Paragraph 2.04.A above. However, Bidder assumes all risks associated with differences arising from transmission/receipt of Electronic Documents versions of Bidding Documents and reproductions prepared from those versions and, further, assumes all risks, costs, and responsibility associated with use of the Electronic Documents versions to derive information that is not explicitly contained in printed paper versions of the documents, and for Bidder's reliance upon such derived information.

C. After the Contract is awarded, the Owner will provide or direct the Engineer to provide for the use of the Contractor documents that were developed by Engineer as part of the Project design process, as Electronic Documents in native file formats.

1. Electronic Documents that are available in native file format include:

a. **Duval Park - Bid Set of Plans 06-14-24**

2. Release of such documents will be solely for the convenience of the Contractor. No such document is a Contract Document.

3. Unless the Contract Documents explicitly identify that such information will be available to the Successful Bidder (Contractor), nothing herein will create an obligation on the part of the Owner or Engineer to provide or create such information, and the Contractor is not entitled to rely on the availability of such information in the preparation of its Bid or pricing of the Work. In all cases, the Contractor shall take appropriate measures to verify that any electronic/digital information provided in Electronic Documents is appropriate and adequate for the Contractor's specific purposes.
4. In no case will the Contractor be entitled to additional compensation or time for completion due to any differences between the actual Contract Documents and any related document in native file format.

ARTICLE 3—QUALIFICATIONS OF BIDDERS

- 3.01 Owner will award the bid to the lowest, responsive and responsible bidder. To demonstrate Bidder's responsibility to perform the Work, Bidder should submit with its Bid:
 - A. Bidder Qualifications Statement (including Schedule B Previous Experience with Similar Projects)
 - B. Evidence of authority for individuals listed in Paragraph 1.04 of the Qualifications Statement to bind organization to an agreement
 - C. Evidence of Bidder's authority to do business in the state where the Project is located, or a written certification that Bidder will obtain such authority prior to the Effective Date of the Contract.
 - D. Copy of SunBiz Registration or SunBiz Document Number
 - E. Letter from Bonding Company; Evidence that Bidder can obtain a Payment and Performance Bond on the project if it is awarded the bid
 - F. Drug Free WorkPlace Form
 - G. Affidavit of Non-Collusion
 - H. Business Tax Receipt (if you are requesting Local Preference)
- 3.02 A Bidder's failure to submit required qualification information within the times indicated may disqualify Bidder from receiving an award of the Contract.
- 3.03 No requirement in this Article 3 to submit information will prejudice the right of Owner to seek additional pertinent information regarding Bidder's qualifications.
- 3.04 Bidder is advised to carefully review those portions of the Bid Form requiring Bidder's representations and certifications.

ARTICLE 4—PRE-BID CONFERENCE

- 4.01 A non-mandatory pre-bid conference will be held at the time and location indicated in the Advertisement or invitation to bid. Representatives of Owner and Engineer will be present to

discuss the Project. Bidders are encouraged to attend and participate in the conference; however, attendance at this conference is not required to submit a Bid.

- 4.02 Information presented at the pre-Bid conference does not alter the Contract Documents. Owner will issue Addenda to make any changes to the Contract Documents that result from discussions at the pre-Bid conference. Information presented, and statements made at the pre-bid conference will not be binding or legally effective unless incorporated in an Addendum.

ARTICLE 5—SITE AND OTHER AREAS; EXISTING SITE CONDITIONS; EXAMINATION OF SITE; OWNER'S SAFETY PROGRAM; OTHER WORK AT THE SITE

5.01 *Site and Other Areas*

- A. The Site is identified in the Bidding Documents. By definition, the Site includes rights-of-way, easements, and other lands furnished by Owner for the use of the Contractor. Any additional lands required for temporary construction facilities, construction equipment, or storage of materials and equipment, and any access needed for such additional lands, are to be obtained and paid for by Contractor.

5.02 *Existing Site Conditions*

A. *Subsurface and Physical Conditions; Hazardous Environmental Conditions*

1. These Instructions to Bidders identify:
 - a. Those reports of explorations and tests of subsurface conditions at or adjacent to the Site.
 - b. Those drawings known to Owner of existing physical conditions at or adjacent to the Site, including those drawings relating to existing surface or subsurface structures at or adjacent to the Site (except Underground Facilities)
 - c. Reports and drawings known to Owner relating to Hazardous Environmental Conditions that have been identified at or adjacent to the Site.
 - d. Technical Data contained in such reports and drawings.
2. Issuing Office will make copies of reports and drawings referenced above available on DemandStar. These reports and drawings are not part of the Contract Documents, but the Technical Data contained therein upon whose accuracy Bidder is entitled to rely, as provided in the General Conditions, has been identified and established in these Instructions to Bidders. Bidder is responsible for any interpretation or conclusion Bidder draws from any Technical Data or any other data, interpretations, opinions, or information contained in such reports or shown or indicated in such drawings.
3. *Geotechnical Baseline Report/Geotechnical Data Report*: The Bidding Documents contain a Geotechnical Baseline Report (GBR) and Geotechnical Data Report (GDR).
 - a. As set forth in these Instructions to Bidders, the GBR describes certain select subsurface conditions that are anticipated to be encountered by Contractor during construction in specified locations ("Baseline Conditions"). The GBR is a Contract Document.
 - b. The Baseline Conditions in the GBR are intended to reduce uncertainty and the degree of contingency in submitted Bids. However, Bidders cannot rely solely on

the Baseline Conditions. Bids should be based on a comprehensive approach that includes an independent review and analysis of the GBR, all other Contract Documents, Technical Data, other available information, and observable surface conditions. Not all potential subsurface conditions are baselined.

- c. Nothing in the GBR is intended to relieve Bidders of the responsibility to make their own determinations regarding construction costs, bidding strategies, and Bid prices, nor of the responsibility to select and be responsible for the means, methods, techniques, sequences, and procedures of construction, and for safety precautions and programs incident thereto.
 - d. As set forth in these Instructions to Bidders, the GDR is a Contract Document containing data prepared by or for the Owner in support of the GBR.
- B. *Underground Facilities:* Underground Facilities are shown or indicated on the Drawings, pursuant to Paragraph 5.05 of the General Conditions, and not in the drawings referred to in Paragraph 5.02.A of these Instructions to Bidders. Information and data regarding the presence or location of Underground Facilities are not intended to be categorized, identified, or defined as Technical Data.

5.03 *Site Visit and Testing by Bidders*

- A. Bidder is required to visit the Site during normal working hours and conduct a thorough visual examination of the Site and adjacent areas. During the visit the Bidder must not disturb any ongoing operations at the Site.
- B. Bidders visiting the Site are required to arrange their own transportation to the Site.
- C. Bidder is not required to conduct any subsurface testing, or exhaustive investigations of Site conditions.
- D. On request, and to the extent Owner has control over the Site, and schedule permitting, the Owner will provide Bidder general access to the Site to conduct such additional examinations, investigations, explorations, tests, and studies as Bidder deems necessary for preparing and submitting a successful Bid. Owner will not have any obligation to grant such access if doing so is not practical because of existing operations, security or safety concerns, or restraints on Owner's authority regarding the Site. Bidder is responsible for establishing access needed to reach specific selected test sites.
- E. Bidder must comply with all applicable Laws and Regulations regarding excavation and location of utilities, obtain all permits, and comply with all terms and conditions established by Owner or by property owners or other entities controlling the Site with respect to schedule, access, existing operations, security, liability insurance, and applicable safety programs.
- F. Bidder must fill all holes and clean up and restore the Site to its former condition upon completion of such explorations, investigations, tests, and studies.

5.04 This section intentionally left blank

5.05 *Other Work at the Site*

- A. Reference is made to Article 8 of the General Conditions for the identification of the general nature of other work of which Owner is aware (if any) that is to be performed at the Site by Owner or others (such as utilities and other prime contractors) and relates to the Work

contemplated by these Bidding Documents. If Owner is party to a written contract for such other work, then on request, Owner will provide to each Bidder access to examine such contracts (other than portions thereof related to price and other confidential matters), if any.

ARTICLE 6—BIDDER’S REPRESENTATIONS AND CERTIFICATIONS

6.01 *Express Representations and Certifications in Bid Form, Agreement*

- A. The Bid Form that each Bidder will submit contains express representations regarding the Bidder’s examination of Project documentation, Site visit, and preparation of the Bid, and certifications regarding lack of collusion or fraud in connection with the Bid. Bidder should review these representations and certifications, and assure that Bidder can make the representations and certifications in good faith, before executing and submitting its Bid.
- B. If Bidder is awarded the Contract, Bidder (as Contractor) will make similar express representations and certifications when it executes the Agreement.

ARTICLE 7—INTERPRETATIONS AND ADDENDA

- 7.01 Owner on its own initiative may issue Addenda to clarify, correct, supplement, or change the Bidding Documents.
- 7.02 Bidder shall submit all questions about the meaning or intent of the Bidding Documents to Engineer in writing. Contact information and submittal procedures for such questions are as follows:
 - A. **See the bid cover page for City of Gainesville Procurement Division contact information.**
- 7.03 Interpretations or clarifications considered necessary by Engineer in response to such questions will be issued by Addenda delivered to all registered plan holders. Questions received less than seven days prior to the date for opening of Bids may not be answered.
- 7.04 Only responses set forth in an Addendum will be binding. Oral and other interpretations or clarifications will be without legal effect. Responses to questions are not part of the Contract Documents unless set forth in an Addendum that expressly modifies or supplements the Contract Documents.

ARTICLE 8—THIS SECTION INTENTIONALLY LEFT BLANK

8.01

ARTICLE 9—CONTRACT TIMES

- 9.01 The number of days within which, or the dates by which, the Work is to be substantially completed and ready for final payment, are set forth in the Agreement.
- 9.02 Provisions for liquidated damages, if any, for failure to timely attain a Milestone, Substantial Completion, or completion of the Work in readiness for final payment, are set forth in the Agreement.

ARTICLE 10—SUBSTITUTE AND “OR EQUAL” ITEMS

- 10.01 The Contract for the Work, as awarded, will be on the basis of materials and equipment specified or described in the Bidding Documents, and those “or-equal” or substitute or materials and equipment subsequently approved by Project Manager prior to the submittal of Bids and identified by Addendum. No item of material or equipment will be considered by Project Manager as an “or-equal” or substitute unless written request for approval has been submitted by Bidder and has been received by Project Manager at least 15 days prior to the date for receipt of Bids. Each such request must comply with the requirements of Paragraphs 7.05 and 7.06 of the General Conditions, and the review of the request will be governed by the principles in those paragraphs. The burden of proof of the merit of the proposed item is upon Bidder. Project Manager’s decision of approval or disapproval of a proposed item will be final. If Project Manager approves any such proposed item, such approval will be set forth in an Addendum issued to all registered Bidders. Bidders cannot rely upon approvals made in any other manner.
- 10.02 All prices that Bidder sets forth in its Bid will be based on the presumption that the Contractor will furnish the materials and equipment specified or described in the Bidding Documents, as supplemented by Addenda. Any assumptions regarding the possibility of post-Bid approvals of “or-equal” or substitution requests are made at Bidder’s sole risk.

ARTICLE 11—SUBCONTRACTORS, SUPPLIERS, AND OTHERS

- 11.01 A Bidder shall be prepared to retain specific Subcontractors and Suppliers for the performance of the Work if required to do so by the Bidding Documents or in the Specifications. If a prospective Bidder objects to retaining any such Subcontractor or Supplier and the concern is not relieved by an Addendum, then the prospective Bidder should refrain from submitting a Bid.
- 11.02 The apparent Successful Bidder, and any other Bidder so requested, must submit to Owner a list of the Subcontractors or Suppliers proposed for the following portions of the Work within five days after Bid opening: **Boardwalk Replacement at Alfred Ring Park WSP-240046-WB**
- 11.03 If requested by Owner, such list must be accompanied by an experience statement with pertinent information regarding similar projects and other evidence of qualification for each such Subcontractor or Supplier. If Owner, after due investigation, has reasonable objection to any proposed Subcontractor or Supplier, Owner may, before the Notice of Award is given, request apparent Successful Bidder to submit an acceptable substitute, in which case apparent Successful Bidder will submit a substitute, Bidder’s Bid price will be increased (or decreased) by the difference in cost occasioned by such substitution, and Owner may consider such price adjustment in evaluating Bids and making the Contract award.
- 11.04 If apparent Successful Bidder declines to make any such substitution, Owner may award the Contract to the next lowest Bidder that proposes to use acceptable Subcontractors and Suppliers. Declining to make requested substitutions will constitute grounds for forfeiture of the Bid security of any Bidder. Any Subcontractor or Supplier, so listed and against which Owner makes no written objection prior to the giving of the Notice of Award will be deemed acceptable to Owner subject to subsequent revocation of such acceptance as provided in Paragraph 7.07 of the General Conditions.

ARTICLE 12—PREPARATION OF BID

- 12.01 The Bid Form is included with the Bidding Documents.
- A. All blanks on the Bid Form must be completed and the Bid Form signed with a digital signature or in ink (and scanned to PDF). Erasures or alterations must be initialed by the person signing the Bid Form. A Bid price must be indicated for each section, Bid item, alternate, adjustment unit price item, and unit price item listed therein.
 - B. If the Bid Form expressly indicates that submitting pricing on a specific alternate item is optional, and Bidder elects to not furnish pricing for such optional alternate item, then Bidder may enter the words “No Bid” or “Not Applicable.”
 - C. In addition to the Bid Form, Bidders should complete and sign with a digital signature or in ink the following additional forms:
 1. Drug Free Workplace Form
 2. Affidavit of Non-Collusion
- 12.02 A Bid by a corporation must be executed in the corporate name by a corporate officer (whose title must appear under the signature), accompanied by evidence of authority to sign. The corporate address and state of incorporation must be shown.
- 12.03 A Bid by a partnership must be executed in the partnership name and signed by a partner (whose title must appear under the signature), accompanied by evidence of authority to sign. The official address of the partnership must be shown.
- 12.04 A Bid by a limited liability company must be executed in the name of the firm by a member or other authorized person and accompanied by evidence of authority to sign. The state of formation of the firm and the official address of the firm must be shown.
- 12.05 A Bid by an individual must show the Bidder’s name and official address.
- 12.06 A Bid by a joint venture must be executed by an authorized representative of each joint venturer in the manner indicated on the Bid Form. The joint venture must have been formally established prior to submittal of a Bid, and the official address of the joint venture must be shown.
- 12.07 All names must be printed below the signatures.
- 12.08 The Bid must contain an acknowledgment of receipt of all Addenda, the numbers of which must be filled in on the Bid Form.
- 12.09 Postal and e-mail addresses and telephone number for communications regarding the Bid must be shown.
- 12.10 The Bid must contain evidence of Bidder’s authority to do business in the state where the Project is located, or Bidder must certify in writing that it will obtain such authority within the time for acceptance of Bids and attach such certification to the Bid.
- 12.11 If Bidder is required to be licensed to submit a Bid or perform the Work in the state where the Project is located, the Bid must contain evidence of Bidder’s licensure, or Bidder must certify in writing that it will obtain such licensure within the time for acceptance of Bids and attach

such certification to the Bid. Bidder's state contractor license number, if any, must also be shown on the Bid Form.

ARTICLE 13—BASIS OF BID

13.01 Lump Sum

- A. Bidders must submit a Bid on a lump sum basis as set forth in the Bid Form.

ARTICLE 14—SUBMITTAL OF BID

- 14.01 The City posts and distributes information pertaining to its procurement solicitations on DemandStar (www.demandstar.com). In order to submit a bid response to this solicitation, the bidder must be registered with DemandStar. The bid response, containing all required documents, with authorized signatures, must be received by 3:00 p.m. on the due date indicated on the Bid Cover Page for this project. The bidder's complete pdf response must be uploaded into DemandStar.com prior to the 3:00 p.m. deadline. This platform will not accept late submittals.
- 14.02 It is the responsibility of the vendor to monitor DemandStar. Properly registered vendors can expect to receive automatic notification of solicitation for bids and proposals, by participating purchasing entities. Bidders' failure to retrieve available, required procurement information from DemandStar and include the appropriate documentation and information in solicitation responses may result in disqualification.
- 14.03 Upload bid response as a pdf formatted document only, unless the solicitation states otherwise. The pdf document should be titled with bidder's name, bid number, and, if the response is submitted in parts, include "Part # of x".

ARTICLE 15—MODIFICATION AND WITHDRAWAL OF BID

- 15.01 An unopened Bid may be withdrawn in DemandStar prior to the bid opening.
- 15.02 If a Bidder wishes to modify its Bid prior to Bid opening, Bidder must withdraw its initial Bid in DemandStar and follow the instructions outlined in the platform.

ARTICLE 16—OPENING OF BIDS

- 16.01 Bids will be opened at the time and place indicated in the advertisement or invitation to bid and, unless obviously non-responsive, read aloud publicly. A bid record of the amounts of the

base Bids and major alternates, if any, will be made available to Bidders after the opening of Bids.

ARTICLE 17—BIDS TO REMAIN SUBJECT TO ACCEPTANCE

- 17.01 All Bids will remain subject to acceptance for the period of time stated in the Bid Form, but Owner may, in its sole discretion, release any Bid prior to the end of this period.

ARTICLE 18—EVALUATION OF BIDS AND AWARD OF CONTRACT

- 18.01 Owner reserves the right to reject any or all Bids, including without limitation, nonconforming, nonresponsive, unbalanced, or conditional Bids. Owner also reserves the right to waive all minor Bid informalities not involving price, time, or changes in the Work.
- 18.02 Owner will reject the Bid of any Bidder that Owner finds, after reasonable inquiry and evaluation, to not be responsible.
- 18.03 If Bidder purports to add terms or conditions to its Bid, takes exception to any provision of the Bidding Documents, or attempts to alter the contents of the Contract Documents for purposes of the Bid, whether in the Bid itself or in a separate communication to Owner or Engineer, then Owner will reject the Bid as nonresponsive.
- 18.04 If Owner awards the contract for the Work, such award will be to the responsible Bidder submitting the lowest responsive Bid.
- 18.05 *Evaluation of Bids*
- A. In evaluating Bids, Owner will consider whether the Bids comply with the prescribed requirements, and such alternates, unit prices, and other data, as may be requested in the Bid Form or prior to the Notice of Award.
 - B. In the comparison of Bids, alternates will be applied in the same order of priority as listed in the Bid Form. To determine the Bid prices for purposes of comparison, Owner will announce to all bidders a “Base Bid plus alternates” budget after receiving all Bids, but prior to opening them. For comparison purposes alternates will be accepted, following the order of priority established in the Bid Form, until doing so would cause the budget to be exceeded. After determination of the Successful Bidder based on this comparative process and on the responsiveness, responsibility, and other factors set forth in these Instructions, the award may be made to said Successful Bidder on its base Bid and any combination of its additive alternate Bids for which Owner determines funds will be available at the time of award.
- 18.06 In evaluating whether a Bidder is responsible, Owner will consider the qualifications of the Bidder and may consider the qualifications and experience of Subcontractors and Suppliers proposed for those portions of the Work for which the identity of Subcontractors and Suppliers must be submitted as provided in the Bidding Documents.
- 18.07 Owner may conduct such investigations as Owner deems necessary to establish the responsibility, qualifications, and financial ability of Bidders and any proposed Subcontractors or Suppliers.
- 18.08 In the event of a tie bid, whenever two or more bids which are equal with respect to responsiveness, responsibility, and price are received, preference shall be given in the following order: (1) Bidders submitting the attached Drug-free Workplace form with

their bid certifying they have a drug free workplace in accordance with Section 287.087, Florida Statutes; (2) Coin toss.

ARTICLE 19—BONDS AND INSURANCE

19.01 Article 6 of the General Conditions, sets forth Owner’s requirements as to performance and payment bonds and insurance. Successful Bidder must provide a Public Construction Bond in the form as contained in these bid documents. Public Construction Bond must be recorded in the Public Records for Alachua County. When the Successful Bidder delivers the executed Agreement to Owner, it must be accompanied by required bonds and insurance documentation.

ARTICLE 20—SIGNING OF AGREEMENT

20.01 Prior to City Commission approval of Notice of Intended Award of the bid to the Successful Bidder, Issuing Officer shall issue forward the unexecuted counterparts of the Agreement along with the other Contract Documents as identified in the Agreement. Once City Commission approves the award, Project Manager will notify Successful Bidder. Within 15 days thereafter, Successful Bidder must execute and deliver the required number of counterparts of the Agreement and any bonds and insurance documentation required to be delivered by the Contract Documents to Owner. Within 20 days thereafter, Owner will deliver one fully executed counterpart of the Agreement to Successful Bidder, together with electronic copies of the Contract Documents as stated in Paragraph 2.02 of the General Conditions.

20.02 Failure on the part of the successful Bidder to execute the Agreement and provide payment and performance bonds and certificate of insurance within fifteen (15) days after the notice of acceptance shall be just cause for annulment of award. The City may then accept the bid of the next best evaluated bid or re-advertise for bid.

20.03 If the bid of the next best Bidder is accepted, this acceptance shall bind such Bidder as though they were the original successful Bidder.

ARTICLE 21—SALES AND USE TAXES

21.01 The bids include Florida sales taxes on items required by Bidder to manufacture or supply items to be provided or obtain items needed to perform the work, but should not include Florida sales taxes on the bid price for equipment, materials or services to be provided to the City. The City of Gainesville is exempt from Florida sales taxes for certain purchases made by the City and will provide a tax exempt certificate upon request.

ARTICLE 22—LOCAL PREFERENCE

22.01 In bidding of or letting contracts for procurement of supplies, materials, equipment and services, the City Commission or other purchasing authority, may give a preference to local businesses in making such purchase or awarding such contract in an amount not to exceed five

percent of the local business' total bid price, and in any event the cost differential should not exceed \$25,000.00.

ARTICLE 23—LOBBYING OF PROCUREMENT PROHIBITED

- 23.01 To ensure fair consideration and consistent and accurate dissemination of information for all proposers, the City prohibits communication to or with any department, employee, or agent evaluating or considering the proposals during the submission process, except as authorized by the contact person.
- 23.02 During the blackout period, as defined below, except as pursuant to an authorized appeal, no person may lobby, as defined below, on behalf of a competing party in a particular procurement process, City Officials or employees except the Issuing Office. Violation of this provision shall result in disqualification of the party on whose behalf the lobbying occurred.
- 23.03 The blackout period means the period between the issue date which allows for immediate submittals to the Issuing Office for an invitation for bid, or the request for proposal, or qualifications, or information, or the invitation to negotiate, as applicable, and the time the City Commission or Owner's representative, awards the contract. Lobbying means when any natural person, for compensation, seeks to influence the governmental decision-making, to encourage the passage, defeat or modification of any proposal, recommendation or decision by City officials and employees, except as authorized by procurement documents.

ARTICLE 24—COLLUSION

- 24.01 The bid shall be made without any previous understanding, agreement, or connections with any persons, firms or corporations making a bid on the same items and shall be in all respects fair and in good faith without any outside control, collusion, or fraud.
- 24.02 No City Commissioner, other City officer, or City employee shall directly or indirectly own more than five (5) percent of the total assets or capital stock of the bidding entity, nor shall such person directly or indirectly benefit by more than five (5) percent from the profits or emoluments of this contract. For purposes of this section, indirect ownership or benefit does not include ownership or benefit by a spouse or minor child.
- 24.03 Bidder shall complete and submit the Affidavit of Non-collusion with its bid documents.

ARTICLE 25—PUBLIC ENTITY CRIME INFORMATION STATEMENT

- 25.01 For your information, Section 287.133(2)(a), Florida Statutes, contains the following provisions: "A person or affiliate who has been placed on the convicted vendor list following a conviction for public entity crime may not submit a bid on a contract to provide any goods or services to a public entity, may not submit a bid on a contract with a public entity for the construction or repair of a public building or public work, may not submit bids on leases of real property to a public entity may not be awarded or perform work as a contractor, supplier, subcontractor, or consultant under a contract with any public entity , and may not transact business with any public entity in excess of the threshold amount provided in Section 287.017,

Florida Statutes, for CATEGORY TWO for a period of 36 months from the date of being placed on the convicted vendor list.”

ARTICLE 26—DRUG FREE WORKPLACE

- 26.01 Bidder, if awarded the contract, must comply with Section 287.087, Florida Statutes, to make a good faith effort to maintain a drug-free workplace. Bidder must submit the Drug Free Work Place form when submitting its bid.

ARTICLE 27—DISCRIMINATION PROHIBITION

- 27.01 No person shall, on the grounds of race, color, religion, gender, national origin, marital status, sexual orientation, age, disability, and gender identity, be refused the benefits of, or be otherwise subjected to, discrimination under any activities resulting from this invitation to bid.

ARTICLE 28—DEBARRED AND SUSPENDED BIDDERS

- 28.01 Scope.

This policy prescribes policies and procedures relating to:

- A. the debarment of bidders for cause;
- B. the suspension of bidders for cause under prescribed conditions; and,
- C. the rejection of bids, revocation of acceptance and termination of contracts for cause.

It is directly applicable to the advertised and negotiated purchases and contracts, for equipment and services of the City.

- 28.02 General.

Debarment and suspension are measures which may be invoked by the City either to exclude or to disqualify bidders and contractors from participation in City contracting or subcontracting. These measures should be used for the purpose of protecting the interests of the City and not for punishment. To assure the City the benefits to be derived from the full and free competition of interested bidders, these measures should not be instituted for any time longer than deemed necessary to protect the interests of the City, and should preclude awards only for the duration of the period of non-responsibility.

- 28.03 Definitions.

- A. "Debarment" means, in general, an exclusion from City contracting and subcontracting for a reasonable, specified period of time commensurate with the seriousness of the offense, improper conduct or the inadequacy of performance.
- B. "Suspension" means a disqualification from City contracting and subcontracting for a temporary period of time because a concern or individual is suspected upon adequate evidence (See Section 6) of engaging in criminal, fraudulent, improper conduct or inadequate performance.
- C. A "debarment list" or "debarred bidders list" means a list of names of concerns or individuals against whom any or all of the measures referred to in this policy have been invoked.

- D. "Bidders" means, wherever the term is used in this policy, offerors bidding pursuant to an invitation for bids or a request for proposals.
- E. "Affiliates" means business concerns which are affiliates of each other when either directly or indirectly one concern or individual controls or has the power to control another, or when a third party controls or has the power to control both.
- F. "Business operations" means commercial or industrial activity engaged in regularly and continuously over a period of time for the purpose of receiving pecuniary benefit or otherwise accomplishing an objective. "Business operations" constitute and are equivalent to "carrying on business", "engaged in business", "doing business".

28.04 Establishment and Maintenance of a List of Concerns or Individuals Debarred or Suspended.

- A. The Issuing Office shall establish and maintain a consolidated list of concerns and individuals to whom contracts will not be awarded and from whom bids or proposals will not be solicited.
- B. The list shall show as a minimum the following information:
 - 1. the names of those concerns or individuals debarred or suspended (in alphabetical order) with appropriate cross-reference where more than one name is involved in a single action;
 - 2. the basis of authority for each action;
 - 3. the extent of restrictions imposed; and,
 - 4. the termination date for each debarred or suspended listing.
- C. The list shall be kept current by issuance of notices of additions and deletions.

28.05 Treatment to be Accorded Firms or Individuals Debarred or Suspended

Firms or individuals listed by the Issuing Office as debarred or suspended shall be treated as follows.

- A. Total restrictions. A contract shall not be awarded to a concern or individual that is listed on the basis of a Section 5(a)(1), (2) or (3) felony "conviction", or to any concern, corporation, partnership, or association in which the listed concern or individual has actual control or a material interest; nor shall bids or proposals be solicited therefrom. However, when it is determined essential in the public interest by the City Commission, an exception may be made with respect to a particular procurement action where the individual or concern is effectively the sole source of supply or it is an emergency purchase.
- B. Restrictions on subcontracting. If a concern or individual listed on the debarred and suspended bidders list is proposed as a subcontractor, the Issuing Office shall decline to approve subcontracting with that firm or individual in any instance in which consent is required of the City before the subcontract is made, unless it is determined by the City to grant approval City Commission essential to public interest and the individual or concern is effectively the sole source of supply or it is an emergency purchase.

28.06 Causes and Conditions Applicable to Determination of Debarment.

Subject to the following conditions, the Issuing Office is authorized to debar a firm or individual in the public interest for any of the following causes occurring with ten (10) years of debarment.

A. Causes

1. "Conviction" for commission of a criminal offense as an incident to obtaining or attempting to obtain a public or private contract, or subcontract thereunder, or in the performance of such contract or subcontract.
2. "Convictions" of embezzlement, theft, forgery, issuance of worthless checks, bribery, falsification or destruction of records, perjury, or receiving stolen property where the conviction is based upon conduct which arose out of, or was related to, business operations of the bidder.
3. "Conviction" for bid-rigging activities arising out of the submission of bids or proposals.
4. Violation of contract provisions, as set forth below, of a character which is regarded by the City to be so serious as to justify debarment action:
 - a. willful failure to perform in accordance with the specifications or within the time limit provided in the contract;
 - b. a record of failure to perform or of unsatisfactory performance in accordance with the terms of one or more contracts. Failure to perform or unsatisfactory performance caused by acts beyond the control of the firm or individual as a contractor shall not be considered to be a basis for debarment.
5. Debarment by any other governmental agency.

B. Conditions.

1. Debarment for any of the causes set forth in this section shall be made only upon approval of the Issuing Office.
2. The existence of any of the causes set forth in Section 30.06.A of this Article does not necessarily require that a firm or individual be debarred except as provided in 30.06.A.4.a. In each instance, whether the offense or failure, or inadequacy of performance, be of criminal, fraudulent, or serious nature, the decision to debar shall only be made if supported by a preponderance of the credible evidence available. Likewise, all mitigating factors may be considered in determining the seriousness of the offense, failure, or inadequacy of performance, in deciding whether debarment is warranted. The actual or apparent authority of an involved individual, the present relationship of involved individuals with the bidder, the past performance of the individual or concern, and the relationship of the violation to the services or materials involved shall be considered.
3. The existence of a cause set forth in Section 30.06. A.(1), (2), and (3) of this section shall be established by criminal "conviction" by a court of competent jurisdiction. In the event that an appeal taken from such conviction results in reversal of the "conviction", the debarment shall be removed upon the request of the bidder (unless other causes for debarment exists). For the purposes of this policy, the following shall have the same effect as a "conviction": pleading guilty or nolo contendere, or being found guilty by a jury or court of, the offense in question, regardless of whether probation is imposed and adjudication withheld.
4. The existence of a cause set forth in 30.06 A.(4) and (5) of this section shall be established by a preponderance of credible evidence by the Issuing Office.

5. Debarment for the cause set forth in 30.06 A.(5) of this section (debarment by another agency) shall be proper if one of the causes for debarment set forth in A(1) through (4) of this section was the basis for debarment by the original debarring agency. Such debarment may be based entirely on the record of facts obtained by the original debarring agency, or upon a combination of such facts and additional facts.

28.07 Period of Debarment.

- A. Debarment of a firm or individual shall be for a reasonable, definitely stated period of time commensurate with the seriousness of the offense or the failure or inadequacy or performance. As a general rule, a period of debarment shall not exceed five (5) years. However, when partial or total debarment for an additional period is deemed necessary, notice of the proposed additional debarment shall be furnished to that concern or individual in accordance with Section 30.12.
- B. A debarment may be removed or the period thereof may be reduced by the City Manager upon the submission of an application supported by documentary evidence, setting forth appropriate grounds for the granting of relief; such as newly discovered material evidence, reversal of a conviction, bona fide change of ownership or management, or the elimination of the causes for which the debarment was imposed. The City Manager may request additional information, shall consider all relevant facts, and shall render a decision within twenty (20) days of receipt of the application unless a longer period is warranted under the circumstances.

28.08 Suspension of Bidders.

- A. Suspension is a drastic action and, as such, shall not be based upon an unsupported accusation. In assessing whether evidence exists for invoking a suspension, consideration should be given to the amount of credible evidence which is available, to the existence or absence of corroboration as to important allegations, as well as to the inferences which may properly be drawn from the existence or absence of affirmative facts. This assessment should include an examination of basic documents, such as contracts, inspection reports, and correspondence. In making a determination to suspend, the Issuing Office shall consider the factors set forth in Section 5(b)(2). A suspension may be modified by the City Manager as described in Section 5.1(b).

28.09 Causes and Conditions Under Which the City May Suspend Contractors

- A. The Issuing Office may, in the interest of the City, suspend a firm or individual when the firm or individual is suspected, upon credible evidence, of having committed one or more the following act(s) within three (3) years of the date of suspension:
 1. Commission of fraud or a criminal offense as an incident to obtaining, attempting to obtain, or in the performance of a public contract;
 2. Violation of statutes concerning bid-rigging activities out of the submission of bids and proposals; and,
 3. Commission of embezzlement, theft, forgery, issuance of worthless checks, bribery, falsification, or destruction of records, perjury, receiving stolen property. Commission of any other offense indicating a lack of business integrity or business honesty which seriously and directly affects the question of present responsibility as a City contractor.

28.10 Period of Suspension.

- A. All suspension shall be for temporary period pending the completion of an investigation and such legal proceedings as may ensue. In the event that prosecution has not been initiated within twelve (12) months from the date of the suspension, the suspension shall be terminated. Upon removal of suspension, consideration may be given to debarment in accordance with Section 5 of this policy.

28.11 Scope of Debarment or Suspension.

- A. A debarment or suspension may include all known affiliates of a business concern or individual.
- B. Each decision to include a known affiliate within the scope of a proposed debarment or suspension is to be made on a case-by-case basis, after giving due regard to actual or apparent authority of the controlling concern or individual and similarity of the services provided by the affiliate to those provided by the debarred individual or concern.
- C. The criminal, fraudulent, or seriously improper conduct of an individual may be imputed to the business concern with which he is connected, where such impropriety was accomplished within the course of his official duty or apparent authority, or was affected by him with the knowledge and approval of that concern. When the individual was an officer of the concern, knowledge and approval may be presumed. Likewise, where a concern is involved in criminal, fraudulent, or seriously improper conduct, any individual who was involved in the commission of the impropriety may be debarred or suspended.

28.12 Notice of Debarment or Suspension.

- A. When the Issuing Office seeks to debar or suspend a concern or individual (or any affiliate thereof) for cause, it shall furnish that party with a written notice:
 - 1. stating that debarment or suspension is being considered;
 - 2. setting forth the reasons for the proposed action;
 - 3. indicating that such party will be afforded an opportunity for a hearing if he so requests one within ten (10) days; and,
 - 4. indicating that such party may make a written response in accordance with Section 9(a). below

28.13 Response to Notice of Debarment or Suspension.

- A. In lieu of requesting a hearing within the prescribed ten (10) day period, the party may, within said ten (10) day period, notify the City of its intent to provide a written reply and submit written evidence to contest the debarment or suspension. Such written evidence must be submitted within twenty (20) days after receipt of the notice of proposed debarment or suspension in order for it to be considered.
- B. Whatever response is received to the notice of intent to debar or suspend, such will be considered in determining whether debarment or suspension action will be made. Where a reply is received to the notice of intent to debar or to suspend, and evidence to refute such action is furnished but no hearing is requested, the information furnished will be considered in determining the action to be taken.

- C. If a hearing is requested, it shall be conducted by the City Manager. The hearing will be held at a location convenient to the City as determined by the City Manager and on a date and at a time stated. An opportunity shall be afforded to the firm or individual to appear with witnesses and counsel, to present facts or circumstances showing cause why such firm or individual should not be debarred or suspended. The proceeding shall be of an informal nature as determined by the City Manager. After consideration of the facts, the City Manager shall notify the firm or individual of the final decision.
- D. If no response is made to the notice of debarment or suspension within the first ten (10) day period, the decision of the Issuing Office shall be deemed final and the party so notified.

28.14 Rejection of Bids, Breach of Contract.

- A. Previously solicited and/or accepted bids may be rejected or acceptance revoked prior to beginning of performance upon discovery by the City that the bidder or its affiliates have committed any act which would have been cause for debarment.
- B. If after a contract is awarded and performance has been begun the City discovers that the bidder or its affiliates have committed any act prior to award or acceptance which would have been cause for debarment had it been discovered prior to solicitation or acceptance, the City may consider such to be a material breach of the contract and such shall constitute cause for termination of the contract.
- C. If after bids have been solicited and/or accepted or after a contract is awarded and performance begun, the City discovers that the bidder or its affiliates committed any act prior to award or acceptance which would have been cause for disbarment or suspension had it been discovered prior to solicitation or acceptance, the City may require additional satisfactory assurances that such act(s) have not occurred and that the contract can and will be faithfully performed. If additional assurances are requested and are not satisfactory or if the bidder or its affiliates fail to immediately cooperate with all reasonable requests, including requests for information reasonably calculated to lead to the discovery of relevant evidence, then such may be considered a material breach of the contract and such shall constitute cause for termination of the contract.

ARTICLE 29—RIGHTS OF APPEAL

- 29.01 *Participants in this Invitation to Bid solicitation may protest Invitation to Bid specifications or award in accordance with Section 41-580 of the City of Gainesville's Financial Services Procedures Manual.*

ARTICLE 30—TRADE SECRET AND/OR CONFIDENTIAL AND/OR PROPRIETARY INFORMATION

- 30.01 All proposals (including all documentation and materials attached to proposals or provided in connection with this ITB) submitted to the City are subject to Florida's public records laws (i.e., Chapter 119, Florida Statutes), which requires disclosure of public records, unless exempt, if a public records request is made. Proposals (including all documentation and materials attached to proposals or provided in connection with this ITB (even if in a separate envelope)) submitted to the City cannot be returned. The City will not consider proposals if the entire proposal is labeled a Trade Secret and/or Confidential and/or Proprietary.

If proposer believes that its proposal contains information that is a trade secret (as defined by Florida law) and/or information that is confidential and/or proprietary and therefore exempt from disclosure then such information must be submitted in a separate envelope and comply with the following requirements. In addition to submitting the information in a separate envelope, proposer must include a general description of the information designated as a trade secret and/or confidential and/or proprietary and provide reference to the Florida statute or other law which exempts such designated information from disclosure in the event a public records request.

The City does not warrant or guarantee that information designated by proposer as a trade secret and/or confidential and/or proprietary is a trade secret and/or confidential and/or proprietary and exempt from disclosure. The City offers no opinion as to whether the reference to the Florida statute or other law by proposer is/are correct and/or accurate. The City will notify proposer if a public records request is received and proposer, at its own expense, will have forty-eight (48) hours after receipt of such notice (email notice is acceptable notice) to file the necessary court documents to obtain a protective order.

Please be aware that the designation of information as a trade secret and/or confidential and/or proprietary may be challenged in court by any person or entity. By designation of information as a trade secret and/or confidential and/or proprietary proposer agrees to defend the City, its employees, agents and elected and appointed officials ("Indemnified Parties") against all claims and actions (whether or not a lawsuit is commenced) related to its designation of information as a trade secret and/or confidential and/or proprietary and to hold harmless the Indemnified Parties for any award to a plaintiff for damages, costs and attorneys' fees, and for costs and attorneys' fees (including those of the City Attorney's office) incurred by the City by reason of any claim or action arising out of or related to bidder's designation of information as a trade secret and/or confidential and/or proprietary.

Failure to comply with the requirements above shall be deemed as a waiver by bidder to claim that all additional information in its bid is a trade secret and/or confidential and/or proprietary regardless if such information is labeled trade secret and/or confidential and/or proprietary. Bidder acknowledges and agrees that all information in bidder's bid will be disclosed, without any notice to bidder, if a public records request is made for such information.

Please be advised that bidder's bid, including the information submitted in a separate envelope in accordance with the requirements set forth herein, will be distributed to the Evaluation Committee members, City staff and City Consultants to allow bidder's entire bid, including the information submitted in a separate envelope, to be evaluated and considered for award of this Contract. The entire contents of Bidder's bid, including the information submitted in a separate envelope, may be discussed at meetings that are open to the public, subject to the requirements set forth in Chapter 286, Florida Statutes. In the event a public records request is received the City will notify Bidder and Bidder, at its own expense, will have forty-eight (48) hours after receipt of such notice (e-mail notice is acceptable notice) to file the necessary court documents to obtain a protective order.

ARTICLE 31 - INTERNATIONAL PROPOSER REQUIREMENTS

31.01 The City is unable to send ACH payments to international banks. Therefore, ACH payments will only be made to U.S.A. banks. Additionally, the international company must be from a country

that has a tax treaty with the U.S.A. International proposers must agree to these requirements and provide proof of same should they receive an award recommendation.

BID FORM FOR CONSTRUCTION CONTRACT

The terms used in this Bid with initial capital letters have the meanings stated in the Instructions to Bidders and the General Conditions.

ARTICLE 1—OWNER AND BIDDER

- 1.01 This Bid is submitted electronically through “E-Bidding” on DemandStar.com to:
City of Gainesville, 200 East University Avenue, Room 339 – Gainesville, Florida 32601.
- 1.02 The undersigned Bidder proposes and agrees, if this Bid is accepted, to enter into an Agreement with Owner in the form included in the Bidding Documents to perform all Work as specified or indicated in the Bidding Documents for the prices and within the times indicated in this Bid and in accordance with the other terms and conditions of the Bidding Documents.

ARTICLE 2—ATTACHMENTS TO THIS BID

- 2.01 The following documents are submitted with and made a condition of this Bid:
- A. Required Bidder Qualification Statement with supporting data

ARTICLE 3—BASIS OF BID—LUMP SUM BID AND UNIT PRICES

- 3.01 *Lump Sum Bids*
- A. Bidder will complete the Work in accordance with the Contract Documents for the following price(s):
 - 1. Lump Sum Price (Single Lump Sum)

Lump Sum Bid Price	\$
--------------------	----

- 3.02 The Contract Price will be the Cost of the Work, determined as provided in Paragraph 13.01 of the General Conditions, together with the following fee, and subject to the Guaranteed Maximum Price.

ARTICLE 4—TIME OF COMPLETION

- 4.01 Bidder agrees that the Work will be substantially complete and will be completed and ready for final payment in accordance with Paragraph 15.06 of the General Conditions on or before the dates or within the number of calendar days indicated in the Agreement.
- 4.02 Bidder agrees that the Work will be substantially complete within **120** calendar days after the date when the Contract Times commence to run as provided in Paragraph 4.01 of the General Conditions, and will be completed and ready for final payment in accordance with

Paragraph 15.06 of the General Conditions within 150 calendar days after the date when the Contract Times commence to run.

Liquidated Damages Rate (from Agreement): \$ 100.00 /day.

ARTICLE 5—BIDDER’S ACKNOWLEDGEMENTS: ACCEPTANCE PERIOD, INSTRUCTIONS, AND RECEIPT OF ADDENDA

5.01 *Bid Acceptance Period*

A. This Bid will remain subject to acceptance for 120 days after the Bid opening, or for such longer period of time that Bidder may agree to in writing upon request of Owner.

5.02 *Instructions to Bidders*

A. Bidder accepts all of the terms and conditions of the Instructions to Bidders, including without limitation those dealing with the disposition of Bid security.

5.03 *Receipt of Addenda*

A. Bidder hereby acknowledges receipt of the following Addenda:

Addendum Number	Addendum Date

ARTICLE 6—BIDDER’S REPRESENTATIONS AND CERTIFICATIONS

6.01 *Bidder’s Representations*

- A. In submitting this Bid, Bidder represents the following:
1. Bidder has examined and carefully studied the Bidding Documents, including Addenda.
 2. Bidder has visited the Site, conducted a thorough visual examination of the Site and adjacent areas, and become familiar with the general, local, and Site conditions that may affect cost, progress, and performance of the Work.
 3. Bidder is familiar with and has satisfied itself as to all Laws and Regulations that may affect cost, progress, and performance of the Work.
 4. Bidder has carefully studied the reports of explorations and tests of subsurface conditions at or adjacent to the Site and the drawings of physical conditions relating to existing surface or subsurface structures at the Site that have been identified in the Instructions to Bidders, with respect to the Technical Data in such reports and drawings.
 5. Bidder has considered the information known to Bidder itself; information commonly known to contractors doing business in the locality of the Site; information and observations obtained from visits to the Site; the Bidding Documents; and the Technical Data identified in the Instructions to Bidders or by definition, with respect to the effect of such information, observations, and Technical Data on (a) the cost, progress, and performance of the Work; (b) the means, methods, techniques, sequences, and

procedures of construction to be employed by Bidder, if selected as Contractor; and (c) Bidder's (Contractor's) safety precautions and programs.

6. Based on the information and observations referred to in the preceding paragraph, Bidder agrees that no further examinations, investigations, explorations, tests, studies, or data are necessary for the performance of the Work at the Contract Price, within the Contract Times, and in accordance with the other terms and conditions of the Contract.
7. Bidder is aware of the general nature of work to be performed by Owner and others at the Site that relates to the Work as indicated in the Bidding Documents.
8. Bidder has given Project Manager written notice of all conflicts, errors, ambiguities, or discrepancies that Bidder has discovered in the Bidding Documents, and of discrepancies between Site conditions and the Contract Documents, and the written resolution thereof by Engineer is acceptable to Contractor.
9. The Bidding Documents are generally sufficient to indicate and convey understanding of all terms and conditions for performance and furnishing of the Work.
10. The submission of this Bid constitutes an incontrovertible representation by Bidder that without exception the Bid and all prices in the Bid are premised upon performing and furnishing the Work required by the Bidding Documents.

6.02 *Bidder's Certifications*

A. The Bidder certifies the following:

1. This Bid is genuine and not made in the interest of or on behalf of any undisclosed individual or entity and is not submitted in conformity with any collusive agreement or rules of any group, association, organization, or corporation.
2. Bidder has not directly or indirectly induced or solicited any other Bidder to submit a false or sham Bid.
3. Bidder has not solicited or induced any individual or entity to refrain from bidding.
4. Bidder has not engaged in corrupt, fraudulent, collusive, or coercive practices in competing for the Contract. For the purposes of this Paragraph 8.02.A:
 - a. Corrupt practice means the offering, giving, receiving, or soliciting of anything of value likely to influence the action of a public official in the bidding process.
 - b. Fraudulent practice means an intentional misrepresentation of facts made (a) to influence the bidding process to the detriment of Owner, (b) to establish bid prices at artificial non-competitive levels, or (c) to deprive Owner of the benefits of free and open competition.
 - c. Collusive practice means a scheme or arrangement between two or more Bidders, with or without the knowledge of Owner, a purpose of which is to establish bid prices at artificial, non-competitive levels.
 - d. Coercive practice means harming or threatening to harm, directly or indirectly, persons or their property to influence their participation in the bidding process or affect the execution of the Contract.

BIDDER hereby submits this Bid as set forth above:

Bidder:

(typed or printed name of organization)

By: _____
(individual's signature)

Name: _____
(typed or printed)

Title: _____
(typed or printed)

Date: _____
(typed or printed)

If Bidder is a corporation, a partnership, or a joint venture, attach evidence of authority to sign.

Attest: _____
(individual's signature)

Name: _____
(typed or printed)

Title: _____
(typed or printed)

Date: _____
(typed or printed)

Address for giving notices:

Bidder's Contact:

Name: _____
(typed or printed)

Title: _____
(typed or printed)

Phone: _____

Email: _____

Address: _____

Bidder's Contractor License No.: (if applicable) _____

DRUG FREE WORKPLACE FORM

The undersigned vendor in accordance with Florida Statute 287.087 hereby certifies that

_____ does:
(Name of Business)

1. Publish a statement notifying employees that the unlawful manufacture, distribution, dispensing, possession, or use of a controlled substance is prohibited in the workplace and specifying the actions that will be taken against employees for violations of such prohibition.
2. Inform employees about the dangers of drug abuse in the workplace, the business's policy of maintaining a drug-free workplace, any available drug counseling, rehabilitation, and employee assistance programs, and the penalties that may be imposed upon employees for drug abuse violations.
3. Give each employee engaged in providing the commodities or contractual services that are under bid a copy of the statement specified in subsection (1).
4. In the statement specified in subsection (1), notify the employees that, as a condition of working on the commodities or contractual services that are under bid, the employee will abide by the terms of the statement and will notify the employer of any conviction of, or plea of guilty of nolo contendere to, any violation of Chapter 893, Florida Statutes, or of any controlled substance law of the United State or any state, for a violation occurring in the workplace no later than five (5) days after such conviction.
5. Impose a sanction on, or require the satisfactory participation in a drug abuse assistance or rehabilitation program if such is available in the employee's community, by any employee who is so convicted.
6. Make a good faith effort to continue to maintain a drug-free workplace through implementation of this section.

As the person authorized to sign the statement, I certify that this firm complies fully with the above requirements.

Bidder's Signature

Date

CITY OF GAINESVILLE

AFFIDAVIT OF NON-COLLUSION

I hereby swear (or affirm) under the penalty of perjury:

- (1) That I am the bidder (if the bidder is an individual), a partner of the bidder (if the bidder is a partnership), or an officer or employee of the bidding corporation with authority to sign on its behalf (if the bidder is a corporation);
- (2) That the attached bid or bids have been arrived at by the bidder independently, and have been submitted without collusion with, and without any agreement, understanding, or planned common course of action with any other vendor of materials, supplies, equipment, or services described in the invitation to bid, designed to limit independent bidding or competition.
- (3) That the contents of the bid or bids have not been communicated by the bidder or its employees or agents to any person not an employee or agent of the bidder or its surety on any bond furnished with the bid or bids; and
- (4) That I have fully informed myself regarding the accuracy of the statements made in this affidavit.

Signed: _____

Firm Name: _____

Subscribed and sworn to before me this _____ day of _____, 20_____

Notary Public

My Commission expires _____, 20_____.

Proposer's E.I. Number: _____

(Number used on Employer's Quarterly Federal tax return)

ARTICLE 1—GENERAL INFORMATION

1.01 Provide contact information for the Business:

Legal Name of Business:			
Corporate Office			
Name:		Phone number:	
Title:		Email address:	
Business address of corporate office:			
Local Office			
Name:		Phone number:	
Title:		Email address:	
Business address of local office:			

1.02 Provide information on the Business’s organizational structure:

Form of Business:	<input type="checkbox"/> Sole Proprietorship <input type="checkbox"/> Partnership <input type="checkbox"/> Corporation		
<input type="checkbox"/> Limited Liability Company <input type="checkbox"/> Joint Venture comprised of the following companies:			
1.			
2.			
3.			
Provide a separate Qualification Statement for each Joint Venturer.			
Date Business was formed:		State in which Business was formed:	
Is this Business authorized to operate in the Project location?	<input type="checkbox"/> Yes <input type="checkbox"/> No <input type="checkbox"/> Pending		

1.03 Identify all businesses that own Business in whole or in part (25% or greater), or that are wholly or partly (25% or greater) owned by Business:

Name of business:		Affiliation:	
Address:			
Name of business:		Affiliation:	
Address:			
Name of business:		Affiliation:	
Address:			

1.04 Provide information regarding the Business’s officers, partners, and limits of authority.

Name:		Title:	
Authorized to sign contracts:	<input type="checkbox"/> Yes <input type="checkbox"/> No	Limit of Authority:	\$
Name:		Title:	
Authorized to sign contracts:	<input type="checkbox"/> Yes <input type="checkbox"/> No	Limit of Authority:	\$
Name:		Title:	
Authorized to sign contracts:	<input type="checkbox"/> Yes <input type="checkbox"/> No	Limit of Authority:	\$
Name:		Title:	

ARTICLE 2—LICENSING

2.01 Licenses held by Business.

Provide information regarding licensure for Business:

Name of License:			
Licensing Agency:			
License No:		Expiration Date:	
Name of License:			
Licensing Agency:			
License No:		Expiration Date:	

ARTICLE 3—SURETY INFORMATION

3.01 Provide information regarding the surety company that will issue required bonds on behalf of the Business, including but not limited to performance and payment bonds.

Surety Name:			
Surety is a corporation organized and existing under the laws of the state of:			
Is surety authorized to provide surety bonds in the Project location?	<input type="checkbox"/> Yes <input type="checkbox"/> No		
Is surety listed in “Companies Holding Certificates of Authority as Acceptable Sureties on Federal Bonds and as Acceptable Reinsuring Companies” published in Department Circular 570 (as amended) by the Bureau of the Fiscal Service, U.S. Department of the Treasury?	<input type="checkbox"/> Yes <input type="checkbox"/> No		
Mailing Address (principal place of business):			
Physical Address (principal place of business):			
Phone (main):		Phone (claims):	

ARTICLE 4—INSURANCE

4.01 Provide information regarding Business’s insurance company(s), including but not limited to its Commercial General Liability carrier. Provide information for each provider.

Name of insurance provider, and type of policy (CLE, auto, etc.):			
Insurance Provider	Type of Policy (Coverage Provided)		
Are providers licensed or authorized to issue policies in the Project location?	<input type="checkbox"/> Yes <input type="checkbox"/> No		

Does provider have an A.M. Best Rating of A-VII or better?		<input type="checkbox"/> Yes <input type="checkbox"/> No	
Mailing Address (principal place of business):			
Physical Address (principal place of business):			
Phone (main):		Phone (claims):	

ARTICLE 5—EXPERIENCE WITH SIMILAR PROJECTS (SCOPE AND COMPLEXITY)

5.01 Provide information that will identify the overall size and capacity of the Business.

Average number of current full-time employees:	
Estimate of revenue for the current year:	
Estimate of revenue for the previous year:	

5.02 Provide information regarding the Business’s previous experience with similar projects.

Years of experience with projects like the proposed project:			
As a general contractor:		As a joint venturer:	
Has Business, or a predecessor in interest, or an affiliate identified in Paragraph 1.03:			
Been disqualified as a bidder by any local, state, or federal agency within the last 5 years? <input type="checkbox"/> Yes <input type="checkbox"/> No			
Been barred from contracting by any local, state, or federal agency within the last 5 years? <input type="checkbox"/> Yes <input type="checkbox"/> No			
Been released from a bid in the past 5 years? <input type="checkbox"/> Yes <input type="checkbox"/> No			
Defaulted on a project or failed to complete any contract awarded to it? <input type="checkbox"/> Yes <input type="checkbox"/> No			
Refused to construct or refused to provide materials defined in the contract documents or in a change order? <input type="checkbox"/> Yes <input type="checkbox"/> No			
Been a party to any currently pending litigation or arbitration? <input type="checkbox"/> Yes <input type="checkbox"/> No			

Provide full details in a separate attachment if the response to any of these questions is Yes.

- 5.03 List three projects completed in the last 5 years in Schedule B and provide indicated information to demonstrate the Business's experience with projects similar in type and cost of construction.

ARTICLE 6—LOCAL PREFERENCE

Local Preference requested: YES NO

ARTICLE 7—REQUIRED ATTACHMENTS

- 7.01 Provide the following information with the Statement of Qualifications:
- A. If Business is a Joint Venture, separate Qualifications Statements for each Joint Venturer, as required in Paragraph 1.02.
 - B. Evidence of authority for individuals listed in Paragraph 1.04 of the Qualifications Statement to bind organization to an agreement.
 - C. Any licenses required to perform this type of work.
 - D. Schedule B (Previous Experience with Similar Projects).
 - E. Evidence of Bidder's authority to do business in the state where the Project is located, or a written certification that Bidder will obtain such authority prior to the Effective Date of the Contract.
 - F. Copy of SunBiz Registration or SunBiz Document Number
 - G. Letter from Bonding Company; Evidence that Bidder can obtain a Payment and Performance Bond on the project if it is awarded the bid
 - H. Drug Free WorkPlace Form
 - I. Affidavit of Non-Collusion
 - J. Business Tax Receipt (if you are requesting Local Preference)

This Statement of Qualifications is offered by:

Business: _____
(typed or printed name of organization)

By: _____
(individual's signature)

Name/Title: _____
(typed or printed)

Date: _____
(date signed)

(If Business is a corporation, a partnership, or a joint venture, attach evidence of authority to sign.)

Attest: _____
(individual's signature)

Name/Title: _____
(typed or printed)

Address for giving notices:

Designated Representative:

Name: _____
(typed or printed)

Title: _____
(typed or printed)

Address:

Phone: _____

Email: _____

Schedule B—Previous Experience with Similar Projects

Name of Organization					
Project Owner			Project Name		
General Description of Project					
Project Cost			Date Project		
Key Project Personnel	Project Manager	Project Superintendent	Safety Manager	Quality Control Manager	
Name					
Reference Contact Information (listing names indicates approval to contacting the names individuals as a reference)					
	Name	Title/Position	Organization	Telephone	Email
Owner					
Designer					
Construction Manager					

Project Owner			Project Name		
General Description of Project					
Project Cost			Date Project		
Key Project Personnel	Project Manager	Project Superintendent	Safety Manager	Quality Control Manager	
Name					
Reference Contact Information (listing names indicates approval to contacting the names individuals as a reference)					
	Name	Title/Position	Organization	Telephone	Email
Owner					
Designer					
Construction Manager					

Project Owner			Project Name		
General Description of Project					
Project Cost			Date Project		
Key Project Personnel	Project Manager	Project Superintendent	Safety Manager	Quality Control Manager	
Name					
Reference Contact Information (listing names indicates approval to contacting the names individuals as a reference)					
	Name	Title/Position	Organization	Telephone	Email
Owner					
Designer					
Construction Manager					

AGREEMENT BETWEEN OWNER AND CONTRACTOR FOR CONSTRUCTION CONTRACT (STIPULATED PRICE)

This Agreement is by and between City of Gainesville, Florida, a municipal corporation (“Owner”) and _____, a Florida limited liability company (“Contractor”).

Terms used in this Agreement have the meanings stated in the Standard General Conditions included in the Invitation to Bid.

Owner and Contractor hereby agree as follows:

ARTICLE 1—WORK

1.01 Contractor shall complete all Work as specified or indicated in the Contract Documents.

ARTICLE 2—THE PROJECT

2.01 The Project, of which the Work under the Contract Documents is a part, is generally described as follows: Replace the walking surface and top handrails of all existing boardwalks. Includes the repair/replacement of all deteriorated structural components that are uncovered during construction Alfred Ring Park (2424 NW 23rd Blvd, Gainesville, FL 32605 (Elk's Lodge Parking Lot). Details and Specifications attached.

This summary is merely a highlight of the project’s scope of work and is not intended to be a comprehensive list of tasks to be performed, which can be found in the detailed Scope of Work.

ARTICLE 3—PROJECT MANAGER/CONSULTANT

3.01 The Owner has assigned Peter McNiece (“Project Manager”) to act as Owner’s representative, assume all duties and responsibilities, and have the rights and authority assigned to Project Manager in the Contract.

3.02 The part of the Project that pertains to the Work has been designed by Walker Architects, Inc. (“Consultant”).

ARTICLE 4—CONTRACT TIMES

4.01 *Time is of the Essence*

A. All time limits for Milestones, if any, Substantial Completion, and completion and readiness for final payment as stated in the Contract Documents are of the essence of the Contract.

4.02 *Contract Times: Days*

A. The Work will be substantially complete within 120 days after the date when the Contract Times commence to run as provided in Paragraph 4.01 of the Standard General Conditions, and completed and ready for final payment in accordance with Paragraph 15.06 of the Standard General Conditions within 150 days after the date when the Contract Times commence to run.

4.03 *Liquidated Damages*

- A. Contractor and Owner recognize that time is of the essence as stated in Paragraph 4.01 above and that Owner will suffer financial and other losses if the Work is not completed and Milestones not achieved within the Contract Times, as duly modified. The parties also recognize the delays, expense, and difficulties involved in proving, in a legal or arbitration proceeding, the actual loss suffered by Owner if the Work is not completed on time. Accordingly, instead of requiring any such proof, Owner and Contractor agree that as liquidated damages for delay (but not as a penalty):
1. *Substantial Completion*: Contractor shall pay Owner \$100.00 for each day that expires after the time (as duly adjusted pursuant to the Contract) specified above for Substantial Completion, until the Work is substantially complete.
 2. *Completion of Remaining Work*: After Substantial Completion, if Contractor shall neglect, refuse, or fail to complete the remaining Work within the Contract Times (as duly adjusted pursuant to the Contract) for completion and readiness for final payment, Contractor shall pay Owner \$100.00 for each day that expires after such time until the Work is completed and ready for final payment.
 3. Liquidated damages for failing to timely attain Substantial Completion and Final Completion are not additive, and will not be imposed concurrently.

ARTICLE 5—CONTRACT PRICE

- 5.01 Owner shall pay Contractor for completion of the Work in accordance with the Contract Documents, the amounts that follow, subject to adjustment under the Contract:
- A. A lump sum of _____ Dollars (\$ _____).
 - B. Owner's Contingency is \$10,000.00.

ARTICLE 6—PAYMENT PROCEDURES

6.01 *Submittal and Processing of Payments*

- A. Contractor shall submit Applications for Payment in accordance with Article 15 of the Standard General Conditions. Applications for Payment will be processed by Project Manager as provided in the Standard General Conditions.

6.02 *Progress Payments; Retainage*

- A. Owner shall make progress payments on the basis of Contractor's Applications for Payment on or about the 1st day of each month during performance of the Work as provided in Paragraph 6.02.A.1 below, provided that such Applications for Payment have been submitted in a timely manner and otherwise meet the requirements of the Contract. All such payments will be measured by the Schedule of Values established as provided in the Standard General Conditions (and in the case of Unit Price Work based on the number of units completed) or, in the event there is no Schedule of Values, as provided elsewhere in the Contract.
1. Prior to Substantial Completion, progress payments will be made in an amount equal to the percentage indicated below but, in each case, less the aggregate of payments previously made and less such amounts as Owner may withhold, including but not limited to liquidated damages, in accordance with the Contract.

- a. 95 percent of the value of the Work completed (with the balance being retainage). Once the project reaches 50% or more completion of construction services (payment will result in expenditure of over 50% of the total cost of construction services, as identified in the contract, including additions or deletions approved up to and including this pay request), and upon Contractor's request, City will disburse 50% of previously withheld retainage.; and
 - b. 0 percent of cost of materials and equipment not incorporated in the Work (with the balance being retainage).
- B. Upon Substantial Completion, Owner shall pay an amount sufficient to increase total payments to Contractor to 100 percent of the Work completed, less such amounts set off by Owner pursuant to Paragraph 15.01.E of the Standard General Conditions, and less 200 percent of Project Manager's estimate of the value of Work to be completed or corrected as shown on the punch list of items to be completed or corrected prior to final payment.

6.03 *Final Payment*

- A. Upon final completion and acceptance of the Work, Owner shall pay the remainder of the Contract Price as recommended by Project Manager in accordance with Paragraph 15.06 of the Standard General Conditions.

6.04 *Consent of Surety*

- A. Owner will not make final payment, or return or release retainage at Substantial Completion or any other time, unless Contractor submits written consent of the surety to such payment, return, or release.

6.05 *Interest*

- A. All amounts not paid when due will bear interest at the rate of two percent (2%) per annum.

ARTICLE 7—CONTRACT DOCUMENTS

7.01 *Contents*

- A. The Contract Documents consist of all of the following:
 - 1. This Agreement.
 - 2. Bonds:
 - a. Statutory Payment and Performance Bond.
 - b. Warranty Bond.
 - 3. Standard General Conditions attached to the invitation to bid.
 - 4. Specifications as listed within the Construction Drawings.
 - 5. Drawings (not attached but incorporated by reference) consisting of Construction Drawings as attached to the invitation to bid.
 - 6. Addendum No. 1 dated _____, and Addendum No. 2 dated _____.
 - 7. Exhibits to this Agreement (enumerated as follows):
 - a. Invitation to Bid No. WSPP-240046-WB dated __7/9/24__.

- b. Contractor's Bid dated _____.
 - c. Application for Payment.
 - e. Drawings sheet index.
8. The following which may be delivered or issued on or after the Effective Date of the Contract and are not attached hereto:
- a. Notice to Proceed.
 - b. Work Change Directives.
 - c. Change Orders.
 - d. Field Orders.
- B. The Contract Documents listed in Paragraph 7.01.A are attached to and incorporated into this Agreement (except as expressly noted otherwise above).
- C. There are no Contract Documents other than those listed above in this Article 7.
- D. The Contract Documents may only be amended, modified, or supplemented as provided in the Contract.

ARTICLE 8—REPRESENTATIONS, CERTIFICATIONS, AND STIPULATIONS

8.01 Contractor's Representations

- A. In order to induce Owner to enter into this Contract, Contractor makes the following representations:
- 1. Contractor has examined and carefully studied the Contract Documents, including Addenda, and any data and reference items identified in the Contract Documents.
 - 2. Contractor has visited the Site, conducted a thorough visual examination of the Site and adjacent areas, and become familiar with the general, local, and Site conditions that may affect cost, progress, and performance of the Work.
 - 3. Contractor is familiar with all Laws and Regulations that may affect cost, progress, and performance of the Work.
 - 4. Contractor has carefully studied the reports of explorations and tests of subsurface conditions at or adjacent to the Site and the drawings of physical conditions relating to existing surface or subsurface structures at the Site that have been identified in the Instructions to Bidders, with respect to the Technical Data in such reports and drawings.
 - 5. Contractor has considered the information known to Contractor itself; information commonly known to contractors doing business in the locality of the Site; information and observations obtained from visits to the Site; the Contract Documents; and the Site-related reports and drawings identified in the Contract Documents, with respect to the effect of such information, observations, and Technical Data on (a) the cost, progress, and performance of the Work; (b) the means, methods, techniques, sequences, and procedures of construction to be employed by Contractor; and (c) Contractor's safety precautions and programs.

6. Based on the information and observations referred to in the preceding paragraph, Contractor agrees that no further examinations, investigations, explorations, tests, studies, or data are necessary for the performance of the Work at the Contract Price, within the Contract Times, and in accordance with the other terms and conditions of the Contract.
7. Contractor is aware of the general nature of work to be performed by Owner and others at the Site that relates to the Work as indicated in the Contract Documents.
8. Contractor has given Project Manager written notice of all conflicts, errors, ambiguities, or discrepancies that Contractor has discovered in the Contract Documents, and of discrepancies between Site conditions and the Contract Documents, and the written resolution thereof by Project Manager is acceptable to Contractor.
9. The Contract Documents are generally sufficient to indicate and convey understanding of all terms and conditions for performance and furnishing of the Work.
10. Contractor's entry into this Contract constitutes an incontrovertible representation by Contractor that without exception all prices in the Agreement are premised upon performing and furnishing the Work required by the Contract Documents.

8.02 *Contractor's Certifications*

- A. Contractor certifies that it has not engaged in corrupt, fraudulent, collusive, or coercive practices in competing for or in executing the Contract. For the purposes of this Paragraph 8.02:
 1. "corrupt practice" means the offering, giving, receiving, or soliciting of anything of value likely to influence the action of a public official in the bidding process or in the Contract execution;
 2. "fraudulent practice" means an intentional misrepresentation of facts made (a) to influence the bidding process or the execution of the Contract to the detriment of Owner, (b) to establish Bid or Contract prices at artificial non-competitive levels, or (c) to deprive Owner of the benefits of free and open competition;
 3. "collusive practice" means a scheme or arrangement between two or more Bidders, with or without the knowledge of Owner, a purpose of which is to establish Bid prices at artificial, non-competitive levels; and
 4. "coercive practice" means harming or threatening to harm, directly or indirectly, persons or their property to influence their participation in the bidding process or affect the execution of the Contract.

8.03 *Standard General Conditions*

- A. Owner stipulates that if the General Conditions that are made a part of this Contract are EJCDC® C-700, Standard General Conditions for the Construction Contract, published by the Engineers Joint Contract Documents Committee, and if Owner is the party that has furnished said General Conditions, then Owner has plainly shown all modifications to the standard wording of such published document to the Contractor, through a process such as highlighting or "track changes" (redline/strikeout).

ARTICLE 9 – MISCELLANEOUS

9.01 *Terms*

Terms used in this Agreement will have the meanings stated in the Standard General Conditions.

9.02 *Assignment of Contract*

Unless expressly agreed to elsewhere in the Contract, no assignment by a party hereto of any rights under or interests in the Contract will be binding on another party hereto without the written consent of the party sought to be bound; and, specifically but without limitation, money that may become due and money that is due may not be assigned without such consent (except to the extent that the effect of this restriction may be limited by law), and unless specifically stated to the contrary in any written consent to an assignment, no assignment will release or discharge the assignor from any duty or responsibility under the Contract Documents.

9.03 *Successors and Assigns*

Owner and Contractor each binds itself, its successors, assigns, and legal representatives to the other party hereto, its successors, assigns, and legal representatives in respect to all covenants, agreements, and obligations contained in the Contract Documents.

9.04 *Severability*

Any provision or part of the Contract Documents held to be void or unenforceable under any Law or Regulation shall be deemed stricken, and all remaining provisions shall continue to be valid and binding upon Owner and Contractor, who agree that the Contract Documents shall be reformed to replace such stricken provision or part thereof with a valid and enforceable provision that comes as close as possible to expressing the intention of the stricken provision.

9.05 *Records and Right to Audit*

Contractor shall maintain records sufficient to document completion of the scope of services established by the Contract Documents. These records shall be subject at all reasonable time to review, inspect, copy and audit by persons duly authorized by the City. These records shall be kept for a minimum of five (5) years after termination of the Contract. Records that relate to any litigation, appeals or settlements of claims arising from performance under this Contract shall be made available until a final disposition has been made of such litigation, appeals, or claims.

9.06 *E-Verify Requirement*

The CONTRACTOR shall comply with all applicable requirements of Section 448.095, Florida Statutes, including but not limited to: 1) the CONTRACTOR shall register with and use the U.S. Department of Homeland Security's E-Verify system to verify the work authorization status of all new employees of the CONTRACTOR during the term of this Agreement; and 2) the CONTRACTOR shall expressly require any subcontractors performing work or providing services pursuant to this Agreement to likewise register with and use the U.S. Department of Homeland Security's E-Verify system to verify the work authorization status of all new employees of the subcontractor during the term of this Agreement. Section 448.095, Florida Statutes, states the statute must be construed in a manner that is fully consistent with any applicable federal laws or regulations, and therefore this section does not apply to this Agreement to the extent that this section would be inconsistent with any federal laws or regulations that are applicable to this Agreement.

9.09 *Anti-Discrimination*

Contractor shall not discriminate on the basis of race, color, religion, gender, national origin, marital status, sexual orientation, age, disability or gender identity, or other unlawful forms of discrimination in the performance of this Contract. Contractor understands and agrees that a violation of this clause shall be considered a material breach of this Contract and may result in termination of the Contract. This clause is not enforceable by or for the benefit of, and creates no obligation to, any third party.

9.10 *Waiver of Jury Trial*

OWNER AND CONTRACTOR HEREBY KNOWINGLY, VOLUNTARILY, INTENTIONALLY, IRREVOCABLY AND UNCONDITIONALLY WAIVE THE RIGHT ANY OF THEM MAY HAVE TO A TRIAL BY JURY WITH RESPECT TO ANY SUIT, LEGAL ACTION, LITIGATION OR COUNTERCLAIM BASED UPON, ARISING OUT OF, OR IN ANY WAY RELATED TO THIS AGREEMENT AND ANY AGREEMENT CONTEMPLATED TO BE EXECUTED IN CONJUNCTION HEREWITH, OR ANY COURSE OF CONDUCT, COURSE OF DEALING, STATEMENTS (WHETHER VERBAL OR WRITTEN) OR ACTIONS OF EITHER PARTY. THIS PROVISION IS A MATERIAL INDUCEMENT FOR OWNER AND CONTRACTOR TO ENTER INTO THIS AGREEMENT.

9.11 *Public Records*

Florida has a very broad public records law and certain records of a contractor may be considered public records. Accordingly, by entering into an agreement with the City, Contractor must:

- a. Keep and maintain public records required by the public agency to perform the service.
- b. Upon request from the public agency's custodian of public records, provide the public agency with a copy of the requested records or allow the records to be inspected or copied within a reasonable time at a cost that does not exceed the cost provided in this chapter or as otherwise provided by law.
- c. Ensure that public records that are exempt or confidential and exempt from public records disclosure requirements are not disclosed except as authorized by law for the duration of the contract term and following completion of the contract if the contractor does not transfer the records to the public agency.
- d. Upon completion of the contract, transfer, at no cost, to the public agency all public records in possession of the contractor or keep and maintain public records required by the public agency to perform the service. If the Contractor transfers all public records to the public agency upon completion of the contract, the Contractor shall destroy any duplicate public records that are exempt or confidential and exempt from public records disclosure requirements. If the Contractor keeps and maintains public records upon completion of the contract, the Contractor shall meet all applicable requirements for retaining public records. All records stored electronically must be provided to the public agency, upon request from the public agency's custodian of public records, in a format that is compatible with the information technology systems of the public agency.

IF THE CONTRACTOR HAS QUESTIONS REGARDING THE APPLICATION OF CHAPTER 119, FLORIDA STATUTES, TO THE CONTRACTOR'S DUTY TO PROVIDE PUBLIC RECORDS RELATING TO THIS CONTRACT, CONTACT THE CUSTODIAN OF PUBLIC RECORDS AT 352-393-8187, waiteed@gainesvillefl.gov, P.O. Box 490, Box 24, Gainesville, FL 32627.

9.12 *Independent Contractor*

Contractor shall be considered an independent contractor and as such shall not be entitled to any right or benefit to which City employees are or may be entitled to by reason of employment. Except as specifically noted in the Contract Documents, Contractor shall be solely responsible for the means, method, techniques, sequences, and procedures utilized by the Contractor in the full performance of the Contract Documents. Contractor understands and agrees that as an independent contractor, Contractor and its officers, agents and employees are not entitled to any wages or benefits due to City employees.

Address for giving notices:

Peter McNiece, Wild Spaces & Public Places
P.O. Box 490, Station 24
Gainesville, FL 32627

Address for giving notices:

License No.: _____
(where applicable)

IN WITNESS WHEREOF, Owner and Contractor have signed this Agreement.

This Agreement will be effective on _____ (which is the Effective Date of the Contract).

OWNER:

CONTRACTOR:

By: Cynthia W. Curry

By: _____

Title: City Manager

Title: _____

Date: _____

Date: _____

License No.: _____
(where applicable)

Approved as to form and legality:

David Schwartz, City Attorney Senior

PUBLIC CONSTRUCTION BOND

Bond No. (enter bond number)

BY THIS BOND, We _____, as Principal and _____, a corporation, as Surety, are bound to _____, herein called Owner, in the sum of \$_____, for payment of which we bind ourselves, our heirs, personal representatives, successors, and assigns, jointly and severally.

THE CONDITION OF THIS BOND is that if Principal:

1. Performs the contract dated _____, _____, between Principal and Owner for construction of _____, the contract being made a part of this bond by reference, at the times and in the manner prescribed in the contract; and
2. Promptly makes payments to all claimants, as defined in Section 255.05(1), Florida Statutes, supplying Principal with labor, materials, or supplies, used directly or indirectly by Principal in the prosecution of the work provided for in the contract; and
3. Pays Owner all losses, damages, expenses, costs, and attorney's fees, including appellate proceedings, that Owner sustains because of a default by Principal under the contract; and
4. Performs the guarantee of all work and materials furnished under the contract for the time specified in the contract, then this bond is void; otherwise it remains in full force.

Any action instituted by a claimant under this bond for payment must be in accordance with the notice and time limitation provisions in Section 255.05(2), Florida Statutes.

Any changes in or under the contract documents and compliance or noncompliance with any formalities connected with the contract or the changes does not affect Surety's obligation under this bond.

DATED ON _____, _____.

(Name of Principal)

By (As Attorney in Fact)

(Name of Surety)

STANDARD GENERAL CONDITIONS OF THE CONSTRUCTION CONTRACT

TABLE OF CONTENTS

	Page
Article 1—Definitions and Terminology.....	1
1.01 Defined Terms.....	1
1.02 Terminology.....	7
Article 2—Preliminary Matters.....	8
2.01 Delivery of Performance and Payment Bonds; Evidence of Insurance.....	8
2.02 Copies of Documents.....	8
2.03 Before Starting Construction.....	9
2.04 Preconstruction Conference; Designation of Authorized Representatives.....	9
2.05 Acceptance of Schedules.....	9
2.06 Electronic Transmittals.....	10
Article 3—Contract Documents: Intent, Requirements, Reuse.....	10
3.01 Intent.....	10
3.02 Reference Standards.....	11
3.03 Reporting and Resolving Discrepancies.....	11
3.04 Requirements of the Contract Documents.....	12
3.05 Reuse of Documents.....	12
Article 4—Commencement and Progress of the Work.....	13
4.01 Commencement of Contract Times; Notice to Proceed.....	13
4.02 Starting the Work.....	13
4.03 Reference Points.....	13
4.04 Progress Schedule.....	14
4.05 Delays in Contractor’s Progress.....	14
Article 5—Site; Subsurface and Physical Conditions; Hazardous Environmental Conditions.....	17
5.01 Availability of Lands.....	17
5.02 Use of Site and Other Areas.....	17
5.03 Subsurface and Physical Conditions.....	18
5.04 Differing Subsurface or Physical Conditions.....	19

5.05	Underground Facilities	21
5.06	Hazardous Environmental Conditions at Site	24
Article 6—Bonds and Insurance.....		26
6.01	Performance, Payment, and Other Bonds.....	26
6.02	Insurance—General Provisions	27
6.03	Contractor’s Insurance.....	29
6.04	Builder’s Risk and Other Property Insurance.....	30
6.05	Property Losses; Subrogation	31
6.06	Receipt and Application of Property Insurance Proceeds	32
Article 7—Contractor’s Responsibilities		32
7.01	Contractor’s Means and Methods of Construction	32
7.02	Supervision and Superintendence	32
7.03	Labor; Working Hours	33
7.04	Services, Materials, and Equipment	33
7.05	“Or Equals”	34
7.06	Substitutes	35
7.07	Concerning Subcontractors and Suppliers.....	36
7.08	Patent Fees and Royalties.....	38
7.09	Permits	39
7.10	Taxes	39
7.11	Laws and Regulations.....	39
7.12	Record Documents.....	39
7.13	Safety and Protection	39
7.14	Hazard Communication Programs	41
7.15	Emergencies.....	41
7.16	Submittals	42
7.17	Contractor’s General Warranty and Guarantee	44
7.18	Indemnification	46
7.19	Delegation of Professional Design Services	47
Article 8—Other Work at the Site.....		48
8.01	Other Work	48
8.02	Coordination	48
8.03	Legal Relationships.....	49

Article 9—Owner’s Responsibilities	50
9.01 Communications to Contractor	50
9.02 Replacement of Project Manager	50
9.03 Furnish Data	50
9.04 Pay When Due	50
9.05 Lands and Easements; Reports, Tests, and Drawings	50
9.06 Sovereign Immunity	50
9.07 Change Orders	51
9.08 Inspections, Tests, and Approvals	51
9.09 Limitations on Owner’s Responsibilities	51
9.10 Undisclosed Hazardous Environmental Condition	51
9.11 Multi-year Obligations	51
9.12 Safety Programs	51
Article 10—Project Manager’s Status During Construction	51
10.01 Owner’s Representative	51
10.02 Visits to Site	51
10.03 Resident Project Representative	52
10.04 Project Manager’s Authority	52
10.05 Determinations for Unit Price Work	52
10.06 Decisions on Requirements of Contract Documents and Acceptability of Work	53
10.07 Limitations on Project Manager’s Authority and Responsibilities	53
Article 11—Changes to the Contract	53
11.01 Amending and Supplementing the Contract	53
11.02 Change Orders	54
11.03 Work Change Directives	54
11.04 Field Orders	55
11.05 Owner-Authorized Changes in the Work	55
11.06 Unauthorized Changes in the Work	55
11.07 Change of Contract Price	56
11.08 Change of Contract Times	57
11.09 Change Proposals	57
11.10 Notification to Surety	58
Article 12—Claims	59

12.01	Claims	59
Article 13	—Cost of the Work; Allowances; Unit Price Work	60
13.01	Cost of the Work	60
13.02	Allowances	64
13.03	Unit Price Work	64
Article 14	—Tests and Inspections; Correction, Removal, or Acceptance of Defective Work	65
14.01	Access to Work	65
14.02	Tests, Inspections, and Approvals	65
14.03	Defective Work	66
14.04	Acceptance of Defective Work	66
14.05	Uncovering Work	67
14.06	Owner May Stop the Work	67
14.07	Owner May Correct Defective Work	68
Article 15	—Payments to Contractor; Set-Offs; Completion; Correction Period	68
15.01	Progress Payments	68
15.02	Contractor’s Warranty of Title	72
15.03	Substantial Completion	72
15.04	Partial Use or Occupancy	73
15.05	Final Inspection	74
15.06	Final Payment	74
15.07	Waiver of Claims	75
15.08	Correction Period	76
Article 16	—Suspension of Work and Termination	77
16.01	Owner May Suspend Work	77
16.02	Owner May Terminate for Cause	77
16.03	Owner May Terminate for Convenience	78
16.04	Contractor May Stop Work or Terminate	78
Article 17	—Final Resolution of Disputes	79
17.01	Methods and Procedures	79
Article 18	—Miscellaneous	79
18.01	Giving Notice	79
18.02	Computation of Times	79
18.03	Cumulative Remedies	80

18.04	Limitation of Damages	80
18.05	No Waiver	80
18.06	Survival of Obligations	80
18.07	Controlling Law	80
18.08	Assignment of Contract	80
18.09	Successors and Assigns	80
18.10	Headings.....	80
Article 1	Definitions and Terminology.....	1
1.01	Defined Terms.....	1
1.02	Terminology.....	6
Article 2	Preliminary Matters	8
2.01	Delivery of Performance and Payment Bonds; Evidence of Insurance.....	8
2.02	Copies of Documents	8
2.03	Before Starting Construction	8
2.04	Preconstruction Conference; Designation of Authorized Representatives.....	8
2.05	Acceptance of Schedules	9
2.06	Electronic Transmittals	9
Article 3	Contract Documents: Intent, Requirements, Reuse.....	9
3.01	Intent.....	9
3.02	Reference Standards	10
3.03	Reporting and Resolving Discrepancies	11
3.04	Requirements of the Contract Documents.....	11
3.05	Reuse of Documents	12
Article 4	Commencement and Progress of the Work	13
4.01	Commencement of Contract Times; Notice to Proceed.....	13
4.02	Starting the Work.....	13
4.03	Reference Points	13
4.04	Progress Schedule	13
4.05	Delays in Contractor's Progress	14
Article 5	Site; Subsurface and Physical Conditions; Hazardous Environmental Conditions	16
5.01	Availability of Lands	16
5.02	Use of Site and Other Areas.....	16
5.03	Subsurface and Physical Conditions.....	17

5.04	Differing Subsurface or Physical Conditions	18
5.05	Underground Facilities	20
5.06	Hazardous Environmental Conditions at Site	23
Article 6	Bonds and Insurance	24
6.01	Performance, Payment, and Other Bonds	24
	— 25	
6.03	Contractor’s Insurance	27
6.04	Builder’s Risk and Other Property Insurance	27
6.05	Property Losses; Subrogation	28
6.06	Receipt and Application of Property Insurance Proceeds	29
Article 7	Contractor’s Responsibilities	29
7.01	Contractor’s Means and Methods of Construction	29
7.02	Supervision and Superintendence	29
7.03	Labor; Working Hours	30
7.04	Services, Materials, and Equipment	30
7.05	“Or Equals”	31
7.06	Substitutes	32
7.07	Concerning Subcontractors and Suppliers	33
7.08	Patent Fees and Royalties	35
7.09	Permits	35
7.10	Taxes	35
7.11	Laws and Regulations	35
7.12	Record Documents	36
7.13	Safety and Protection	36
7.14	Hazard Communication Programs	38
7.15	Emergencies	38
7.16	Submittals	38
7.17	Contractor’s General Warranty and Guarantee	41
7.18	Indemnification	42
7.19	Delegation of Professional Design Services	43
Article 8	Other Work at the Site	44
8.01	Other Work	44
8.02	Coordination	44

8.03	Legal Relationships.....	45
Article 9	Owner’s Responsibilities.....	46
9.01	Communications to Contractor.....	46
9.02	Replacement of Project Manager.....	46
9.03	Furnish Data.....	46
9.04	Pay When Due.....	46
9.05	Lands and Easements; Reports, Tests, and Drawings.....	46
9.06	Sovereign Immunity.....	46
9.07	Change Orders.....	46
9.08	Inspections, Tests, and Approvals.....	46
9.09	Limitations on Owner’s Responsibilities.....	46
9.10	Undisclosed Hazardous Environmental Condition.....	47
9.11	Multi-year Obligations.....	47
9.12	Safety Programs.....	47
Article 10	Project Manager’s Status During Construction.....	47
10.01	Owner’s Representative.....	47
10.02	Visits to Site.....	47
10.03	Resident Project Representative.....	48
10.04	Project Manager’s Authority.....	48
10.05	Determinations for Unit Price Work.....	48
10.06	Decisions on Requirements of Contract Documents and Acceptability of Work.....	48
10.07	Limitations on Project Manager’s Authority and Responsibilities.....	48
10.08	49	
Article 11	Changes to the Contract.....	49
11.01	Amending and Supplementing the Contract.....	49
11.02	Change Orders.....	49
11.03	Work Change Directives.....	50
11.04	Field Orders.....	50
11.05	Owner-Authorized Changes in the Work.....	50
11.06	Unauthorized Changes in the Work.....	50
11.07	Change of Contract Price.....	51
11.08	Change of Contract Times.....	52
11.09	Change Proposals.....	52

11.10	Notification to Surety.....	53
Article 12	Claims.....	53
12.01	Claims.....	53
Article 13	Cost of the Work; Allowances; Unit Price Work.....	55
13.01	Cost of the Work.....	55
13.02	Allowances.....	58
13.03	Unit Price Work.....	59
Article 14	Tests and Inspections; Correction, Removal, or Acceptance of Defective Work.....	59
14.01	Access to Work.....	59
14.02	Tests, Inspections, and Approvals.....	60
14.03	Defective Work.....	61
14.04	Acceptance of Defective Work.....	61
14.05	Uncovering Work.....	61
14.06	Owner May Stop the Work.....	62
14.07	Owner May Correct Defective Work.....	62
Article 15	Payments to Contractor; Set-Offs; Completion; Correction Period.....	63
15.01	Progress Payments.....	63
15.02	Contractor's Warranty of Title.....	67
15.03	Substantial Completion.....	67
15.04	Partial Use or Occupancy.....	67
15.05	Final Inspection.....	68
15.06	Final Payment.....	68
15.07	Waiver of Claims.....	70
15.08	Correction Period.....	70
Article 16	Suspension of Work and Termination.....	71
16.01	Owner May Suspend Work.....	71
16.02	Owner May Terminate for Cause.....	71
16.03	Owner May Terminate for Convenience/Limitation on multi-year obligations.....	72
16.04	Contractor May Stop Work or Terminate.....	73
Article 17	Final Resolution of Disputes.....	73
17.01	Methods and Procedures.....	73
Article 18	Miscellaneous.....	73
18.01	Giving Notice.....	73

18.02 Computation of Times	73
18.03 Cumulative Remedies	74
18.04 Limitation of Damages	74
18.05 No Waiver	74
18.06 Survival of Obligations	74
18.07 Controlling Law	74
18.08 Assignment of Contract	74
18.09 Successors and Assigns	74
18.10 Headings.....	75

STANDARD GENERAL CONDITIONS OF THE CONSTRUCTION CONTRACT

ARTICLE 1—DEFINITIONS AND TERMINOLOGY

1.01 *Defined Terms*

- A. Wherever used in the Bidding Requirements or Contract Documents, a term printed with initial capital letters, including the term's singular and plural forms, will have the meaning indicated in the definitions below. In addition to terms specifically defined, terms with initial capital letters in the Contract Documents include references to identified articles and paragraphs, and the titles of other documents or forms.
1. *Addenda*—Written or graphic instruments issued prior to the opening of Bids which clarify, correct, or change the Bidding Requirements or the proposed Contract Documents.
 2. *Agreement*—The written instrument, executed by ~~Owner and Contractor~~ [Project Manager](#), that sets forth the Contract Price and Contract Times, identifies the parties and the ~~Engineer~~[Project Manager](#), and designates the specific items that are Contract Documents.
 3. *Application for Payment*—The document prepared by Contractor, in a form acceptable to ~~Engineer~~[Project Manager](#), to request progress or final payments, and which is to be accompanied by such supporting documentation as is required by the Contract Documents. [A copy of the acceptable form for Application for Payment is included in the Contract Documents.](#)
 4. *Bid*—The offer of a Bidder submitted on the prescribed form setting forth the prices for the Work to be performed.
 5. *Bidder*—An individual or entity that submits a Bid to Owner.
 6. *Bidding Documents*—The Bidding Requirements, the proposed Contract Documents, and all Addenda.
 7. *Bidding Requirements*—The Advertisement ~~and/or invitation~~ [Invitation](#) to ~~bid~~[Bid](#), Instructions to Bidders, Bid Bond or other Bid security, if any, the Bid Form, and the Bid with any [supplements and required forms](#).~~attachments.~~
 8. *Change Order*—A document which is signed by Contractor and Owner and authorizes an addition, deletion, or revision in the Work or an adjustment in the Contract Price or the Contract Times, or other revision to the Contract, issued on or after the Effective Date of the Contract. [The work covered by a Change Order shall be within the scope of the Contract Documents.](#)
 9. *Change Proposal*—A written request by Contractor, duly submitted in compliance with the procedural requirements set forth herein, seeking an adjustment in Contract Price or Contract Times; contesting an initial decision by ~~Engineer~~[Project Manager](#) concerning the requirements of the Contract Documents or the acceptability of Work under the Contract Documents; challenging a set-off against payments due; or seeking other relief with respect to the terms of the Contract.

10. *Claim*

~~a.~~ A demand or assertion by Owner directly to Contractor, duly submitted in compliance with the procedural requirements set forth herein, seeking an adjustment of Contract Price or Contract Times; contesting an initial decision by Engineer concerning the requirements of the Contract Documents or the acceptability of Work under the Contract Documents; contesting Engineer's decision regarding a Change Proposal; seeking resolution of a contractual issue that Engineer has declined to address; or seeking other relief with respect to the terms of the Contract.

~~b~~a. A demand or assertion by Contractor directly to Owner, duly submitted in compliance with the procedural requirements set forth herein, contesting EngineerProject Manager's decision regarding a Change Proposal, or seeking resolution of a contractual issue that EngineerProject Manager has declined to address.

~~e~~b. A demand or assertion by Owner or Contractor, duly submitted in compliance with the procedural requirements set forth herein, made pursuant to Paragraph 12.01.A.4, concerning disputes arising after EngineerProject Manager has issued a recommendation of final payment.

~~d~~c. A demand for money or services by a third party is not a Claim.

11. *Constituent of Concern*—Asbestos, petroleum, radioactive materials, polychlorinated biphenyls (PCBs), lead-based paint (as defined by the HUD/EPA standard), hazardous waste, and any substance, product, waste, or other material of any nature whatsoever that is or becomes listed, regulated, or addressed pursuant to Laws and Regulations regulating, relating to, or imposing liability or standards of conduct concerning, any hazardous, toxic, or dangerous waste, substance, or material.

12. Consultant – shall mean the engineering or architectural firm or individual employed by the Owner to prepare construction plans and technical specifications and/or to consult with and advise Owner in the construction of the project.

13. *Contract*—The entire and integrated written contract between Owner and Contractor concerning the Work. The Contract supersedes prior negotiations, representations, or agreements, whether written or oral.

~~13~~14. *Contract Documents*—Those items so designated in the Agreement, and which together comprise the Contract. Approved shop drawings, other Contractor submittals, and the reports and drawings of subsurface and physical conditions are not Contract Documents.

~~14~~15. *Contract Price*—The money that Owner has agreed to pay Contractor for completion of the Work in accordance with the Contract Documents. The moneys payable by Owner to Contractor for completion of the Work in accordance with the Contract Documents as stated in the Agreement (subject to the provisions of paragraph 11.2 in the case of Unit Price Work).

~~15~~16. *Contract Times*—The number of days or the dates by which Contractor shall: (a) achieve Milestones, if any; (b) achieve Substantial Completion; and (c) complete the Work.

~~16~~17. *Contractor*—The individual or entity with which Owner has contracted for performance of the Work.

- ~~17~~18. *Cost of the Work*—See Paragraph 13.01 for definition.
- ~~18~~19. *Drawings*—The part of the Contract prepared or approved by Consultant or Project Manager that graphically shows the scope, extent, and character of the Work to be performed by Contractor. Shop Drawings and other Contractor submittals are not drawings as so defined.
- ~~19~~20. *Effective Date of the Contract*—The date, indicated in the Agreement, on which the Contract becomes effective.
- ~~20~~21. *Electronic Document*—Any Project-related correspondence, attachments to correspondence, data, documents, drawings, information, or graphics, including but not limited to Shop Drawings and other Submittals, that are in an electronic or digital format.
- ~~21~~22. *Electronic Means*—Electronic mail (email), upload/download from a secure Project website, or other communications methods that allow: (a) the transmission or communication of Electronic Documents; (b) the documentation of transmissions, including sending and receipt; (c) printing of the transmitted Electronic Document by the recipient; (d) the storage and archiving of the Electronic Document by sender and recipient; and (e) the use by recipient of the Electronic Document for purposes permitted by this Contract. Electronic Means does not include the use of text messaging, or of Facebook, Twitter, Instagram, or similar social media services for transmission of Electronic Documents.
- ~~22~~23. *EngineerProject Manager* — Project Manager is a City employee responsible for all decisions as indicated in these Contract Documents. The individual or entity named as such in the Agreement.
- ~~23~~24. *Field Order*—A written order issued by EngineerProject Manager which requires minor changes in the Work but does not involve a change in the Contract Price or the Contract Times.
- ~~24~~25. *Hazardous Environmental Condition*—The presence at the Site of Constituents of Concern in such quantities or circumstances that may present a danger to persons or property exposed thereto.
- a. The presence at the Site of materials that are necessary for the execution of the Work, or that are to be incorporated into the Work, and that are controlled and contained pursuant to industry practices, Laws and Regulations, and the requirements of the Contract, is not a Hazardous Environmental Condition.
 - b. The presence of Constituents of Concern that are to be removed or remediated as part of the Work is not a Hazardous Environmental Condition.
 - c. The presence of Constituents of Concern as part of the routine, anticipated, and obvious working conditions at the Site, is not a Hazardous Environmental Condition.
- ~~25~~26. *Laws and Regulations; Laws or Regulations*—Any and all applicable laws, statutes, rules, regulations, ordinances, codes, and binding decrees, resolutions, and orders of any and all governmental bodies, agencies, authorities, and courts having jurisdiction.
- ~~26~~27. *Liens*—Charges, security interests, or encumbrances upon Contract-related funds, real property, or personal property.

~~2728.~~ *Milestone*—A principal event in the performance of the Work that the Contract requires Contractor to achieve by an intermediate completion date, or by a time prior to Substantial Completion of all the Work.

~~2829.~~ *Notice of Intended Award*—The written notice by Owner to ~~the Successful Bidder of Owner's acceptance of the Bid stating that upon timely compliance by Successful Bidder with the condition precedent listed therein and upon approval of City Commission, if applicable, Owner, if Owner decides to proceed with the Work, will sign and deliver the Agreement to the Successful Bidder. However, the Notice of Intended Award shall not be construed as an agreement, meeting of the minds, contract, or any other legal obligation between Owner and Contractor.~~

~~2930.~~ *Notice to Proceed*—A written notice by ~~Issuing Office Owner~~ to Contractor fixing the date on which the Contract Times will commence to run and on which Contractor shall start to perform the Work.

~~3031.~~ *Owner*—~~The individual or entity with which Contractor has contracted regarding the Work, and which has agreed to pay Contractor for the performance of the Work, pursuant to the terms of the Contract. The City of Gainesville, Florida, by and through its City Commission. The Owner designates the Wild Spaces & Public Places Director, or their designee, as its authorized representative under this Contract. Provided, however, the Wild Spaces & Public Places Director, may not increase the Contract Price or Contract Times in excess of 10% of the total Contract Price without prior approval of the City Commission.~~

~~32.~~ *Owner's Contingency - as an owner's reserve amount set aside for scope modifications and additions. Any changes to scope that are not included in the initial bid will be paid for with the owner contingency.*

~~31323.~~ *Progress Schedule*—A schedule, prepared and maintained by Contractor, describing the sequence and duration of the activities comprising Contractor's plan to accomplish the Work within the Contract Times. ~~The Progress Schedule shall include a detailed and comprehensive construction schedule utilizing a critical path method arrow diagram network that (i) shows all major design, procurement and construction elements and phases of the Project;. (ii) breaks down each element or phase by trade; (iii) shows early and late start dates so that all "float" time will be accurately identified; (iv) clearly identifies critical path activities; (v) discloses relationship in number of days and types of linkage between all linked activities; (vi) identifies, coordinates and integrates design and construction schedules, Owner's responsibilities, governmental approvals, early access dates for certain portions of the Project by Owner, and other activities necessary for the timely completion of the Project in accordance with the scheduled dates of Substantial and Final Completion; and (vii) otherwise is in a form satisfactory to Owner. Owner's acceptance is expressly limited to Owner's acknowledgment that based upon Owner's limited review, the dates of Substantial Completion and milestone dates are acceptable and the latest dates of Owner-provided information, materials, approvals and the like identified in the Project Schedule are reasonable.~~

~~32334.~~ *Project*—The total undertaking to be accomplished for Owner by ~~design professional engineer Project Managers~~, contractors, and others, including planning, study, design, construction, testing, commissioning, and start-up, and of which the Work to be performed under the Contract Documents is a part.

3345. Proposer - An individual or entity that submits a Bid to Owner.

33356. *Technical Support Specialist / Construction Inspector Resident—Project Representative*—The authorized representative of ~~Engineer~~ Owner who may be assigned to the site or any part thereof. ~~assist Engineer at the Site. As used herein, the term Resident Project Representative (RPR) includes any assistants or field staff of Resident Project Representative.~~

34367. *Samples*—Physical examples of materials, equipment, or workmanship that are representative of some portion of the Work and that establish the standards by which such portion of the Work will be judged.

35378. *Schedule of Submittals*—A schedule, prepared and maintained by Contractor, of required submittals and the time requirements for ~~Engineer~~Project Manager's review of the submittals.

36389. *Schedule of Values*—A schedule, prepared and maintained by Contractor, allocating portions of the Contract Price to various portions of the Work and used as the basis for reviewing Contractor's Applications for Payment.

373940. *Shop Drawings*—All drawings, diagrams, illustrations, schedules, and other data or information that are specifically prepared or assembled by or for Contractor and submitted by Contractor to illustrate some portion of the Work. Shop Drawings, whether approved or not, are not Drawings and are not Contract Documents.

38401. *Site*—Lands or areas indicated in the Contract Documents as being furnished by Owner upon which the Work is to be performed, including rights-of-way and easements, and such other lands or areas furnished by Owner which are designated for the use of Contractor.

39412. *Specifications*—The part of the Contract that consists of written requirements for materials, equipment, systems, standards, and workmanship as applied to the Work, and certain administrative requirements and procedural matters applicable to the Work.

40423. *Subcontractor*—An individual or entity having a direct contract with Contractor or with any other Subcontractor for the performance of a part of the Work.

41434. *Submittal*—A written or graphic document, prepared by or for Contractor, which the Contract Documents require Contractor to submit to ~~Engineer~~Project Manager, or that is indicated as a Submittal in the Schedule of Submittals accepted by ~~Engineer~~Project Manager. Submittals may include Shop Drawings and Samples; schedules; product data; Owner-delegated designs; sustainable design information; information on special procedures; testing plans; results of tests and evaluations, source quality-control testing and inspections, and field or Site quality-control testing and inspections; warranties and certifications; Suppliers' instructions and reports; records of delivery of spare parts and tools; operations and maintenance data; Project photographic documentation; record documents; and other such documents required by the Contract Documents. Submittals, whether or not approved or accepted by ~~Engineer~~Project Manager, are not Contract Documents. Change Proposals, Change Orders, Claims, notices, Applications for Payment, and requests for interpretation or clarification are not Submittals.

~~424~~45. *Substantial Completion*—The time at which the Work (or a specified part thereof) has progressed to the point where, in the opinion of ~~Engineer~~Project Manager, the Work (or a specified part thereof) is sufficiently complete, in accordance with the Contract Documents, so that the Work (or a specified part thereof) can be utilized for the purposes for which it is intended. The terms “substantially complete” and “substantially completed” as applied to all or part of the Work refer to Substantial Completion of such Work.

~~434~~56. *Successful Bidder*—The Bidder to which the Owner makes an award of contract.

~~44. Supplementary Conditions~~—~~The part of the Contract that amends or supplements these General Conditions.~~

~~454~~67. *Supplier*—A manufacturer, fabricator, supplier, distributor, or vendor having a direct contract with Contractor or with any Subcontractor to furnish materials or equipment to be incorporated in the Work by Contractor or a Subcontractor.

~~464~~78. *Technical Data*

- a. Those items expressly identified as Technical Data in the ~~Supplementary Conditions~~Instructions to Bidders, with respect to either (1) existing subsurface conditions at or adjacent to the Site, or existing physical conditions at or adjacent to the Site including existing surface or subsurface structures (except Underground Facilities) or (2) Hazardous Environmental Conditions at the Site.
- b. If no such express identifications of Technical Data have been made with respect to conditions at the Site, then Technical Data is defined, with respect to conditions at the Site under Paragraphs 5.03, 5.04, and 5.06, as the data contained in boring logs, recorded measurements of subsurface water levels, assessments of the condition of subsurface facilities, laboratory test results, and other factual, objective information regarding conditions at the Site that are set forth in any geotechnical, environmental, or other Site or facilities conditions report prepared for the Project and made available to Contractor.
- c. Information and data regarding the presence or location of Underground Facilities are not intended to be categorized, identified, or defined as Technical Data, and instead Underground Facilities are shown or indicated on the Drawings.

~~474~~89. *Underground Facilities*—All active or not-in-service underground lines, pipelines, conduits, ducts, encasements, cables, wires, manholes, vaults, tanks, tunnels, or other such facilities or systems at the Site, including but not limited to those facilities or systems that produce, transmit, distribute, or convey telephone or other communications, cable television, fiber optic transmissions, power, electricity, light, heat, gases, oil, crude oil products, liquid petroleum products, water, steam, waste, wastewater, storm water, other liquids or chemicals, or traffic or other control systems. An abandoned facility or system is not an Underground Facility.

~~484~~950. *Unit Price Work*—Work to be paid for on the basis of unit prices.

~~495~~01. *Work*—The entire construction or the various separately identifiable parts thereof required to be provided under the Contract Documents. Work includes and is the result of performing or providing all labor, services, and documentation necessary to produce such construction; furnishing, installing, and incorporating all materials and

equipment into such construction; and may include related services such as testing, start-up, and commissioning, all as required by the Contract Documents.

~~50512.~~ *Work Change Directive*—A written [directive statement](#) to Contractor issued on or after the Effective Date of the Contract, signed by Owner and recommended by [EngineerProject Manager](#), ordering an addition, deletion, or revision in the Work, [or responding to differing or unforeseen subsurface or physical conditions under which the Work is to be performed or to emergencies. A Work Change Directive will not change the Contract Times or Contract Price but is evidence that the parties expect that the change ordered or documented by a Work Change Directive will be incorporated in a subsequently issued Change Order.](#)

1.02 Terminology

- A. The words and terms discussed in Paragraphs 1.02.B, C, D, and E are not defined terms that require initial capital letters, but, when used in the Bidding Requirements or Contract Documents, have the indicated meaning.
- B. *Intent of Certain Terms or Adjectives*: The Contract Documents include the terms “as allowed,” “as approved,” “as ordered,” “as directed” or terms of like effect or import to authorize an exercise of professional judgment by [EngineerProject Manager](#). In addition, the adjectives “reasonable,” “suitable,” “acceptable,” “proper,” “satisfactory,” or adjectives of like effect or import are used to describe an action or determination of [EngineerProject Manager](#) as to the Work. It is intended that such exercise of professional judgment, action, or determination will be solely to evaluate, in general, the Work for compliance with the information in the Contract Documents and with the design concept of the Project as a functioning whole as shown or indicated in the Contract Documents (unless there is a specific statement indicating otherwise). The use of any such term or adjective is not intended to and shall not be effective to assign to [EngineerProject Manager](#) any duty or authority to supervise or direct the performance of the Work, or any duty or authority to undertake responsibility contrary to the provisions of Article 10 or any other provision of the Contract Documents.
- C. *Day*: The word “day” means a calendar day of 24 hours measured from midnight to the next midnight.
- D. *Defective*: The word “defective,” when modifying the word “Work,” refers to Work that is unsatisfactory, faulty, or deficient in that it:
1. does not conform to the Contract Documents;
 2. does not meet the requirements of any applicable inspection, reference standard, test, or approval referred to in the Contract Documents; or
 3. has been damaged prior to [EngineerProject Manager](#)’s recommendation of final payment (unless responsibility for the protection thereof has been assumed by Owner at Substantial Completion in accordance with Paragraph 15.03 or Paragraph 15.04).
 4. [fails to provide the level of service for which it was intended or](#)
 5. [is not in compliance with: the applicable building code, applicable manufacturers’ instructions; applicable industry standards; or applicable laws and regulations.](#)

E. *Furnish, Install, Perform, Provide*

1. The word “furnish,” when used in connection with services, materials, or equipment, means to supply and deliver said services, materials, or equipment to the Site (or some other specified location) ready for use or installation and in usable or operable condition.
2. The word “install,” when used in connection with services, materials, or equipment, means to put into use or place in final position said services, materials, or equipment complete and ready for intended use.
3. The words “perform” or “provide,” when used in connection with services, materials, or equipment, means to furnish and install said services, materials, or equipment complete and ready for intended use.
4. If the Contract Documents establish an obligation of Contractor with respect to specific services, materials, or equipment, but do not expressly use any of the four words “furnish,” “install,” “perform,” or “provide,” then Contractor shall furnish and install said services, materials, or equipment complete and ready for intended use.

F. *Contract Price or Contract Times*: References to a change in “Contract Price or Contract Times” or “Contract Times or Contract Price” or similar, indicate that such change applies to (1) Contract Price, (2) Contract Times, or (3) both Contract Price and Contract Times, as warranted, even if the term “or both” is not expressed.

G. Unless stated otherwise in the Contract Documents, words or phrases that have a well-known technical or construction industry or trade meaning are used in the Contract Documents in accordance with such recognized meaning.

ARTICLE 2—PRELIMINARY MATTERS

2.01 *Delivery of Performance and Payment Bonds; Evidence of Insurance*

A. *Performance and Payment Bonds*: When Contractor delivers the signed counterparts of the Agreement to Owner, Contractor shall also deliver to Owner [fully executed and recorded](#) the performance bond and payment bond [in accordance with Section 255.05, Florida Statutes](#) ~~(if the Contract requires Contractor to furnish such bonds).~~

B. *Evidence of Contractor’s Insurance*: When Contractor delivers the signed counterparts of the Agreement to Owner, Contractor shall also deliver to Owner, with copies to each additional insured (as identified in the Contract), the certificates, endorsements, and other evidence of insurance required to be provided by Contractor in accordance with Article 6, ~~except to the extent the Supplementary Conditions expressly establish other dates for delivery of specific insurance policies.~~

~~C. *Evidence of Owner’s Insurance*: After receipt of the signed counterparts of the Agreement and all required bonds and insurance documentation, Owner shall promptly deliver to Contractor, with copies to each additional insured (as identified in the Contract), the certificates and other evidence of insurance required to be provided by Owner under Article 6.~~

2.02 *Copies of Documents*

A. Owner shall furnish to Contractor ~~four printed copies of the Contract (including one fully signed counterpart of the Agreement), and~~ one copy [of the Contract](#) in electronic portable

document format (PDF). Additional printed copies will be furnished upon request at the cost of reproduction.

- B. Owner shall maintain and safeguard at least one original printed record version of the Contract, including Drawings and Specifications signed and sealed by [EngineerProject Manager](#) and other design professionals. Owner shall make such original printed record version of the Contract available to Contractor for review. Owner may delegate the responsibilities under this provision to [EngineerProject Manager](#).

2.03 *Before Starting Construction*

- A. *Preliminary Schedules:* Within 10 days after the Effective Date of the Contract (or as otherwise required by the Contract Documents), Contractor shall submit to [EngineerProject Manager](#) for timely review:
 - 1. a preliminary Progress Schedule ([Critical Path Method as described in the Definition of Progress Schedule](#)) indicating the times (numbers of days or dates) for starting and completing the various stages of the Work, including any Milestones specified in the Contract;
 - 2. a preliminary Schedule of Submittals; and
 - 3. a preliminary Schedule of Values for all of the Work which includes quantities and prices of items which when added together equal the Contract Price and subdivides the Work into component parts in sufficient detail to serve as the basis for progress payments during performance of the Work. Such prices will include an appropriate amount of overhead and profit applicable to each item of Work.

2.04 *Preconstruction Conference; Designation of Authorized Representatives*

- A. Before any Work at the Site is started, a conference attended by Owner, Contractor, [EngineerProject Manager](#), and others as appropriate will be held to establish a working understanding among the parties as to the Work, and to discuss the schedules referred to in Paragraph 2.03.A, procedures for handling Shop Drawings, Samples, and other Submittals, processing Applications for Payment, electronic or digital transmittals, and maintaining required records.
- B. At this conference Owner and Contractor each shall designate, in writing, a specific individual to act as its authorized representative with respect to the services and responsibilities under the Contract. [Unless otherwise delineated in these General Conditions the Project Manager is the Owner's authorized representative with respect to the services and responsibilities under the Contract.](#) Such individuals shall have the authority to transmit and receive information, render decisions relative to the Contract, and otherwise act on behalf of each respective party.

2.05 *Acceptance of Schedules*

- A. At least 10 days before submission of the first Application for Payment a conference, attended by Contractor, [EngineerProject Manager](#), and others as appropriate, will be held to review the schedules submitted in accordance with Paragraph 2.03.A. No progress payment will be made to Contractor until acceptable schedules are submitted to [EngineerProject Manager](#).
 - 1. The Progress Schedule will be acceptable to [EngineerProject Manager](#) if it [is a Critical Path Method as described in the Definition of Progress Schedule and](#) provides an orderly

progression of the Work to completion within the Contract Times. Such acceptance will not impose on [EngineerProject Manager](#) responsibility for the Progress Schedule, for sequencing, scheduling, or progress of the Work, nor interfere with or relieve Contractor from Contractor's full responsibility therefor.

2. Contractor's Schedule of Submittals will be acceptable to [EngineerProject Manager](#) if it provides a workable arrangement for reviewing and processing the required submittals.
3. Contractor's Schedule of Values will be acceptable to [EngineerProject Manager](#) as to form and substance if it provides a reasonable allocation of the Contract Price to the component parts of the Work.
4. If a schedule is not acceptable, Contractor will have an additional 10 days to revise and resubmit the schedule.

2.06 *Electronic Transmittals*

- A. Except as otherwise stated elsewhere in the Contract, the Owner, [EngineerProject Manager](#), and Contractor may send, and shall accept, Electronic Documents transmitted by Electronic Means.
- B. If the Contract does not establish protocols for Electronic Means, then Owner, [EngineerProject Manager](#), and Contractor shall jointly develop such protocols.
- C. Subject to any governing protocols for Electronic Means, when transmitting Electronic Documents by Electronic Means, the transmitting party makes no representations as to long-term compatibility, usability, or readability of the Electronic Documents resulting from the recipient's use of software application packages, operating systems, or computer hardware differing from those used in the drafting or transmittal of the Electronic Documents.

ARTICLE 3—CONTRACT DOCUMENTS: INTENT, REQUIREMENTS, REUSE

3.01 *Intent*

- A. The Contract Documents are complementary; what is required by one Contract Document is as binding as if required by all.
- B. It is the intent of the Contract Documents to describe a functionally complete Project (or part thereof) to be constructed in accordance with the Contract Documents.
- C. Unless otherwise stated in the Contract Documents, if there is a discrepancy between the electronic versions of the Contract Documents (including any printed copies derived from such electronic versions) and the printed record version, the printed record version will govern.
- D. The Contract supersedes prior negotiations, representations, and agreements, whether written or oral.
- E. [EngineerProject Manager](#) ~~will~~ may issue clarifications and interpretations of the Contract Documents as provided herein.
- F. Any provision or part of the Contract Documents held to be void or unenforceable under any Law or Regulation will be deemed stricken, and all remaining provisions will continue to be valid and binding upon Owner and Contractor, which agree that the Contract Documents will

be reformed to replace such stricken provision or part thereof with a valid and enforceable provision that comes as close as possible to expressing the intention of the stricken provision.

G. Nothing in the Contract Documents creates:

1. any contractual relationship between Owner or ~~Engineer~~[Project Manager](#) and any Subcontractor, Supplier, or other individual or entity performing or furnishing any of the Work, for the benefit of such Subcontractor, Supplier, or other individual or entity; or
2. any obligation on the part of Owner or ~~Engineer~~[Project Manager](#) to pay or to see to the payment of any money due any such Subcontractor, Supplier, or other individual or entity, except as may otherwise be required by Laws and Regulations.

3.02 *Reference Standards*

A. *Standards Specifications, Codes, Laws and Regulations*

1. Reference in the Contract Documents to standard specifications, manuals, reference standards, or codes of any technical society, organization, or association, or to Laws or Regulations, whether such reference be specific or by implication, means the standard specification, manual, reference standard, code, or Laws or Regulations in effect at the time of opening of Bids (or on the Effective Date of the Contract if there were no Bids), except as may be otherwise specifically stated in the Contract Documents.
2. No provision of any such standard specification, manual, reference standard, or code, and no instruction of a Supplier, will be effective to change the duties or responsibilities of Owner, Contractor, or ~~Engineer~~[Project Manager](#) from those set forth in the part of the Contract Documents prepared by or for ~~Engineer~~[Project Manager](#). No such provision or instruction shall be effective to assign to Owner or ~~Engineer~~[Project Manager](#) any duty or authority to supervise or direct the performance of the Work, or any duty or authority to undertake responsibility inconsistent with the provisions of the part of the Contract Documents prepared by or for ~~Engineer~~[Project Manager](#).

3.03 *Reporting and Resolving Discrepancies*

A. *Reporting Discrepancies*

1. *Contractor's Verification of Figures and Field Measurements:* Before undertaking each part of the Work, Contractor shall carefully study the Contract Documents, and check and verify pertinent figures and dimensions therein, particularly with respect to applicable field measurements. Contractor shall promptly report in writing to ~~Engineer~~[Project Manager](#) any conflict, error, ambiguity, or discrepancy that Contractor discovers, or has actual knowledge of, and shall not proceed with any Work affected thereby until the conflict, error, ambiguity, or discrepancy is resolved by a clarification or interpretation by ~~Engineer~~[Project Manager](#), or by an amendment or supplement to the Contract issued pursuant to Paragraph 11.01.
2. *Contractor's Review of Contract Documents:* If, before or during the performance of the Work, Contractor discovers any conflict, error, ambiguity, or discrepancy within the Contract Documents, or between the Contract Documents and (a) any applicable Law or Regulation, (b) actual field conditions, (c) any standard specification, manual, reference standard, or code, or (d) any instruction of any Supplier, then Contractor shall promptly report it to ~~Engineer~~[Project Manager](#) in writing. Contractor shall not proceed with the Work affected thereby (except in an emergency as required by Paragraph 7.15) until the

conflict, error, ambiguity, or discrepancy is resolved, by a clarification or interpretation by [EngineerProject Manager](#), or by an amendment or supplement to the Contract issued pursuant to Paragraph 11.01.

3. Contractor shall not be liable to Owner or [EngineerProject Manager](#) for failure to report any conflict, error, ambiguity, or discrepancy in the Contract Documents unless Contractor had actual knowledge thereof.

B. *Resolving Discrepancies*

1. Except as may be otherwise specifically stated in the Contract Documents, the provisions of the part of the Contract Documents prepared by or for [EngineerProject Manager](#) take precedence in resolving any conflict, error, ambiguity, or discrepancy between such provisions of the Contract Documents and:
 - a. the provisions of any standard specification, manual, reference standard, or code, or the instruction of any Supplier (whether or not specifically incorporated by reference as a Contract Document); or
 - b. the provisions of any Laws or Regulations applicable to the performance of the Work (unless such an interpretation of the provisions of the Contract Documents would result in violation of such Law or Regulation).

3.04 *Requirements of the Contract Documents*

- A. During the performance of the Work and until final payment, Contractor and Owner shall submit to the [EngineerProject Manager](#) in writing all matters in question concerning the requirements of the Contract Documents (sometimes referred to as requests for information or interpretation—RFIs), or relating to the acceptability of the Work under the Contract Documents, as soon as possible after such matters arise. [EngineerProject Manager](#) will be the initial interpreter of the requirements of the Contract Documents, and judge of the acceptability of the Work.
- B. [EngineerProject Manager](#) will, with reasonable promptness, render a written clarification, interpretation, or decision on the issue submitted, or initiate an amendment or supplement to the Contract Documents. [EngineerProject Manager](#)'s written clarification, interpretation, or decision will be final and binding on Contractor, unless it appeals by submitting a Change Proposal, ~~and on Owner, unless it appeals by filing a Claim.~~
- C. If a submitted matter in question concerns terms and conditions of the Contract Documents that do not involve (1) the performance or acceptability of the Work under the Contract Documents, (2) the design (as set forth in the Drawings, Specifications, or otherwise), or (3) other engineering or technical matters, then [EngineerProject Manager](#) will promptly notify Owner ([Wild Spaces & Public Places Director](#)) and Contractor in writing that [EngineerProject Manager](#) is unable to provide a decision or interpretation. If Owner ([Wild Spaces & Public Places Director](#)) and Contractor are unable to agree on resolution of such a matter in question, either party may pursue resolution as provided in Article 12.

3.05 *Reuse of Documents*

- A. Contractor and its Subcontractors and Suppliers shall not:
 1. have or acquire any title to or ownership rights in any of the Drawings, Specifications, or other documents (or copies of any thereof) prepared by or bearing the seal of

- EngineerProject Manager or its consultants, including electronic media versions, or reuse any such Drawings, Specifications, other documents, or copies thereof on extensions of the Project or any other project without written consent of Owner and EngineerProject Manager and specific written verification or adaptation by EngineerProject Manager; or
2. have or acquire any title or ownership rights in any other Contract Documents, reuse any such Contract Documents for any purpose without Owner's express written consent, or violate any copyrights pertaining to such Contract Documents.
- B. The prohibitions of this Paragraph 3.05 will survive final payment, or termination of the Contract. Nothing herein precludes Contractor from retaining copies of the Contract Documents for record purposes.

3.06 Amending and Supplementing Contract Documents

- A. The Contract Documents can only be amended to provide for additions, deletions, and revision in the Work or to modify the terms and conditions thereof by a Written Change Order signed by both parties, a Written Change Directive issued by the Project Manager or a Contract Amendment signed by both parties.
- B. The requirements of the Contract Documents may be supplemented, and minor variations and deviations in the Work may be authorized by one or more of the following ways:
1. A Field Order;
 2. Project Manager's written interpretation or clarification.
- C. Any variations and deviations in the Work arising from any of the methods set forth in Paragraph 3.06.B will not authorize any Amendment to the Contract Price or Contract Times. The sole method to amend the Contract Price or Contract Times is pursuant to Paragraph 3.06.A.

ARTICLE 4—COMMENCEMENT AND PROGRESS OF THE WORK

4.01 Commencement of Contract Times; Notice to Proceed

- A. The Contract Times will commence to run on the 30th day after the Effective Date of the Contract or, if a Notice to Proceed is given, on the day indicated in the Notice to Proceed. A Notice to Proceed may be given at any time within 30 days after the Effective Date of the Contract. ~~In no event will the Contract Times commence to run later than the 60th day after the day of Bid opening or the 30th day after the Effective Date of the Contract, whichever date is earlier.~~

4.02 Starting the Work

- A. Contractor shall start to perform the Work on the date when the Contract Times commence to run. No Work may be done at the Site prior to such date.

4.03 Reference Points

- A. Owner shall provide engineering surveys to establish reference points for construction which in EngineerProject Manager's judgment are necessary to enable Contractor to proceed with

the Work. Contractor shall be responsible for laying out the Work, shall protect and preserve the established reference points and property monuments, and shall make no changes or relocations without the prior written approval of ~~Owner~~ Project Manager. Contractor shall report to ~~Engineer~~Project Manager whenever any reference point or property monument is lost or destroyed or requires relocation because of necessary changes in grades or locations, and shall be responsible for the accurate replacement or relocation of such reference points or property monuments by professionally qualified personnel.

B. Upon Final Completion of the Project, Contractor shall provide Owner with a complete set of certified as-built plans and record drawings. As-built plans should show the constructed conditions of the City-owned or maintained area and be performed by a Florida Licensed Professional Surveyor and Mapper. The coordinate system shall be Florida State Plane Coordinates; NAS 83 Zone North US Survey feet. Vertical Coordinates shall be referred to the NAVD 88 datum with elevations given in US Survey Feet.

As-built plans shall be submitted to the Wild Spaces & Public Places Program as signed and sealed plans and an electronic drawing file.

Record drawings shall be legibly marked to document actual construction. All changes to final utility locations including horizontal and vertical locations shall be clearly shown and referenced to permanent surface improvements and include all manholes, hydrants, valves, valve boxes, and structures. Record drawings shall also document actual installed materials. Record drawings shall clearly show and document all field changes of dimension and detail. Record drawings shall include all details not on the original drawings, but constructed.

4.04 *Progress Schedule*

- A. Contractor shall adhere to the Progress Schedule established in accordance with Paragraph 2.05 as it may be adjusted from time to time as provided below.
1. Contractor shall submit to EngineerProject Manager for acceptance (to the extent indicated in Paragraph 2.05) proposed adjustments in the Progress Schedule that will not result in changing the Contract Times.
 2. Proposed adjustments in the Progress Schedule that will change the Contract Times must be submitted in accordance with the requirements of Article 11.
- B. Contractor shall carry on the Work and adhere to the Progress Schedule during all disputes or disagreements with Owner. No Work will be delayed or postponed pending resolution of any disputes or disagreements, or during any appeal process, except as permitted by Paragraph 16.04, or as Owner and Contractor may otherwise agree in writing.

4.05 *Delays in Contractor's Progress*

- A. If the critical path of the Project progress schedule is delayed by Owner, EngineerProject Manager, or anyone for whom Owner is responsible (except Gainesville Regional Utilities),, delays, disrupts, or interferes with the performance or progress of the Work, then Contractor shall be entitled to an equitable adjustment in Contract Price or Contract Times -,but Contractor shall only be entitled to an extension of the Contract Time for the number of days of delay to the critical path. Contractor's entitlement to an adjustment of the Contract Times is conditioned on such adjustment being essential to Contractor's ability to complete the Work within the Contract Times.

B. NO DAMAGES FOR DELAY. Notwithstanding anything to the contrary in the Contract Documents, an extension in the Contract Time, to the extent permitted under the Contract Documents, shall be the sole remedy of the Contractor for any (i) delay in the commencement, prosecution or completion of the Work, (ii) hindrance or obstruction in the performance of the Work, (iii) loss of productivity, or (iv) other similar claims (collectively referred to as "Delay") whether or not such Delay is foreseeable, unless the Delay is caused by acts of the Owner constituting active interference with the Contractor's performance of the Work, and only to the extent such acts continue after the Contractor furnishes the Owner with notice of such interference. In no event shall the Contractor be entitled to any compensation or recovery of any damage in connection with any Delay, including, without limitation, consequential damages, lost opportunity costs, impact damages or other similar remuneration. The Owner's exercise of any of its rights or remedies under the Contract Documents (including, without limitation, ordering changes in the Work, or directing suspension, rescheduling or correction of the Work), regardless of the extent or frequency of Owner's exercise of such rights or remedies, shall not be construed as active interference with the Contractor's performance of the Work.

BC. Contractor shall not be entitled to an adjustment in Contract Price or Contract Times for delay, disruption, or interference caused by or within the control of Contractor. Delay, disruption, and interference attributable to and within the control of a Subcontractor or Supplier shall be deemed to be within the control of Contractor.

CD. If the critical path of the Project progress schedule Contractor's performance or progress is delayed, disrupted, or interfered with by unanticipated causes not the fault of and beyond the control of Owner, Contractor, and those for which they are responsible, then Contractor shall be entitled to an equitable adjustment in Contract Times, but only if the critical path of the Project progress schedule is impacted. Such an adjustment will be Contractor's sole and exclusive remedy for the delays, disruption, and interference described in this paragraph. The only ccauses of delay, disruption, or interference that may give rise to an adjustment in Contract Times under this paragraph include but are not limited to the following:

1. Severe and unavoidable natural catastrophes such as fires, floods, epidemics, and earthquakes;
2. Abnormal weather conditions as described in the technical specifications;
3. Acts or failures to act of third-party utility owners, including Gainesville Regional Utilities, or other third-party entities (other than those third-party utility owners or other third-party entities performing other work at or adjacent to the Site as arranged by or under contract with Owner, as contemplated in Article 8); and
4. Acts of war or terrorism.

DE. Contractor's entitlement to an adjustment of Contract Times or Contract Price is limited as follows:

1. Contractor's entitlement to an adjustment of the Contract Times is conditioned on the delay, disruption, or interference adversely affecting an activity on the critical path to completion of the Work, as of the time of the delay, disruption, or interference.
2. Contractor shall not be entitled to an adjustment in Contract Price for any delay, disruption, or interference if such delay is concurrent with a delay, disruption, or interference caused by or within the control of Contractor. Such a concurrent delay by

Contractor shall not preclude an adjustment of Contract Times to which Contractor is otherwise entitled.

3. Adjustments of Contract Times or Contract Price are subject to the provisions of Article 11.

EF. Each Contractor request or Change Proposal seeking an increase in Contract Times or Contract Price must be supplemented by supporting data that sets forth in detail the following:

1. The circumstances that form the basis for the requested adjustment;
2. The date upon which each cause of delay, disruption, or interference began to affect the progress of the Work;
3. The date upon which each cause of delay, disruption, or interference ceased to affect the progress of the Work;
4. The number of days' increase in Contract Times claimed as a consequence of each such cause of delay, disruption, or interference; and
5. The impact on Contract Price, in accordance with the provisions of Paragraph 11.07.

Contractor shall also furnish such additional supporting documentation as Owner or ~~Engineer~~Project Manager may require including, where appropriate, a revised progress schedule indicating all the activities affected by the delay, disruption, or interference, and an explanation of the effect of the delay, disruption, or interference on the critical path to completion of the Work.

FG. Delays, disruption, and interference to the performance or progress of the Work resulting from the existence of a differing subsurface or physical condition, an Underground Facility that was not shown or indicated by the Contract Documents, or not shown or indicated with reasonable accuracy, and those resulting from Hazardous Environmental Conditions, are governed by Article 5, together with the provisions of Paragraphs 4.05.D and 4.05.E.

GH. Paragraph 8.03 addresses delays, disruption, and interference to the performance or progress of the Work resulting from the performance of certain other work at or adjacent to the Site.

I. Any Change Proposal seeking an adjustment in Contract Times under this section must demonstrate to the reasonable satisfaction of the Project Manager that the critical path of the Project was delayed. Contractor must compare the critical path of the Project Schedule to the actual critical path of the work, identifying the specific impact of the event giving rise to the Change Proposal seeking an adjustment in Contract Times and adjusting for any concurrent delay, disruption, or interference caused by or within the control of Contractor. Contractor shall submit to Project Manager a written time impact analysis illustrating the influence of each delay and also demonstrating the impact on the date of Substantial Completion and critical path of the Project.

J. Any Change Proposal seeking an adjustment in Contract Price or Contract Times under this section not submitted within 30 days shall be deemed waived.

ARTICLE 5—SITE; SUBSURFACE AND PHYSICAL CONDITIONS; HAZARDOUS ENVIRONMENTAL CONDITIONS

5.01 *Availability of Lands*

- A. Owner shall furnish the Site. Owner shall notify Contractor in writing of any encumbrances or restrictions not of general application but specifically related to use of the Site with which Contractor must comply in performing the Work.
- B. ~~Upon reasonable written request, Owner shall furnish Contractor with a current statement of record legal title and legal description of the lands upon which permanent improvements are to be made and Owner's interest therein as necessary for giving notice of or filing a mechanic's or construction lien against such lands in accordance with applicable Laws and Regulations.~~
- C. Contractor shall provide for all additional lands and access thereto that may be required for temporary construction facilities or storage of materials and equipment. Contractor shall provide proof of access as set forth in Section 2.03 of the General Conditions.

5.02 *Use of Site and Other Areas*

A. *Limitation on Use of Site and Other Areas*

- 1. Contractor shall confine construction equipment, temporary construction facilities, the storage of materials and equipment, and the operations of workers to the Site, adjacent areas that Contractor has arranged to use through construction easements or otherwise, and other adjacent areas permitted by Laws and Regulations, and shall not unreasonably encumber the Site and such other adjacent areas with construction equipment or other materials or equipment. Contractor shall assume full responsibility for (a) damage to the Site; (b) damage to any such other adjacent areas used for Contractor's operations; (c) damage to any other adjacent land or areas, or to improvements, structures, utilities, or similar facilities located at such adjacent lands or areas; and (d) for injuries and losses sustained by the owners or occupants of any such land or areas; provided that such damage or injuries result from the performance of the Work or from other actions or conduct of the Contractor or those for which Contractor is responsible.
- 2. If a damage or injury claim is made by the owner or occupant of any such land or area because of the performance of the Work, or because of ~~other actions or conduct negligent, reckless, or intentional wrongful misconduct~~ of the Contractor or those for which Contractor is responsible, Contractor shall (a) take immediate corrective or remedial action as required by Paragraph 7.13, or otherwise; (b) promptly attempt to settle the claim as to all parties through negotiations with such owner or occupant, or otherwise resolve the claim by arbitration or other dispute resolution proceeding, or in a court of competent jurisdiction; and (c) ~~to the fullest extent permitted by Laws and Regulations,~~ indemnify and hold harmless Owner and EngineerProject Manager, and the officers, ~~directors, members, partners, and~~ employees, ~~agents, consultants and subcontractors of each and any of them, from and against any such claim, and against all costs, losses, and damages (including but not limited to all fees and charges of engineerProject Managers, architects, attorneys, and other professionals and all court or arbitration or other dispute resolution costs) arising out of or relating to any claim or action, legal or equitable, brought by any such owner or occupant against Owner, EngineerProject Manager, or any other party indemnified hereunder to the extent caused directly or indirectly, in whole or in part by, or based upon, Contractor's performance of~~

~~the Work, or because of other actions or conduct of the Contractor or those for which Contractor is responsible from liabilities, damages, losses, and costs, including, but not limited to, reasonable attorney's fees, to the extent caused by the negligence, recklessness or intentional wrongful misconduct of the Contractor and persons employed or utilized by the Contractor in the performance of this Contract.~~

- B. *Removal of Debris During Performance of the Work:* During the progress of the Work the Contractor shall keep the Site and other adjacent areas free from accumulations of waste materials, rubbish, and other debris. Removal and disposal of such waste materials, rubbish, and other debris will conform to applicable Laws and Regulations.
- C. *Cleaning:* Prior to Substantial Completion of the Work Contractor shall clean the Site and the Work and make it ready for utilization by Owner. At the completion of the Work Contractor shall remove from the Site and adjacent areas all tools, appliances, construction equipment and machinery, and surplus materials and shall restore to original condition all property not designated for alteration by the Contract Documents.
- D. *Loading of Structures:* Contractor shall not load nor permit any part of any structure to be loaded in any manner that will endanger the structure, nor shall Contractor subject any part of the Work or adjacent structures or land to stresses or pressures that will endanger them.

5.03 *Subsurface and Physical Conditions*

- A. *Reports and Drawings:* The Supplementary Conditions identify:
 - 1. Those reports of explorations and tests of subsurface conditions at or adjacent to the Site that contain Technical Data;
 - 2. Those drawings of existing physical conditions at or adjacent to the Site, including those drawings depicting existing surface or subsurface structures at or adjacent to the Site (except Underground Facilities), that contain Technical Data; and
 - 3. Technical Data contained in such reports and drawings.
- B. *Underground Facilities:* Underground Facilities are shown or indicated on the Drawings, pursuant to Paragraph 5.05, and not in the drawings referred to in Paragraph 5.03.A. Information and data regarding the presence or location of Underground Facilities are not intended to be categorized, identified, or defined as Technical Data.
- C. *Reliance by Contractor on Technical Data:* Contractor may rely upon the accuracy of the Technical Data expressly identified in the [Supplementary Conditions-Instructions to Bidders](#) with respect to such reports and drawings, but such reports and drawings are not Contract Documents. If no such express identification has been made, then Contractor may rely upon the accuracy of the Technical Data as defined in Paragraph 1.01.A.46.b.
- D. *Limitations of Other Data and Documents:* Except for such reliance on Technical Data, Contractor may not rely upon or make any claim against Owner or [Engineer/Project Manager](#), or any of their officers, directors, members, partners, employees, agents, consultants, or subcontractors, with respect to:
 - 1. the completeness of such reports and drawings for Contractor's purposes, including, but not limited to, any aspects of the means, methods, techniques, sequences, and procedures of construction to be employed by Contractor, and safety precautions and programs incident thereto;

2. other data, interpretations, opinions, and information contained in such reports or shown or indicated in such drawings;
3. the contents of other Site-related documents made available to Contractor, such as record drawings from other projects at or adjacent to the Site, or Owner's archival documents concerning the Site; or
4. any Contractor interpretation of or conclusion drawn from any Technical Data or any such other data, interpretations, opinions, or information.

5.04 *Differing Subsurface or Physical Conditions*

- A. *Notice by Contractor:* If Contractor believes that any subsurface or physical condition that is uncovered or revealed at the Site:
1. is of such a nature as to establish that any Technical Data on which Contractor is entitled to rely as provided in Paragraph 5.03 is materially inaccurate;
 2. is of such a nature as to require a change in the Drawings or Specifications;
 3. differs materially from that shown or indicated in the Contract Documents; or
 4. is of an unusual nature, and differs materially from conditions ordinarily encountered and generally recognized as inherent in work of the character provided for in the Contract Documents;

then Contractor shall, promptly after becoming aware thereof and before further disturbing the subsurface or physical conditions or performing any Work in connection therewith (except in an emergency as required by Paragraph 7.15), notify Owner and [EngineerProject Manager](#) in writing about such condition. Contractor shall not further disturb such condition or perform any Work in connection therewith (except with respect to an emergency) until receipt of a written statement permitting Contractor to do so.

- B. *EngineerProject Manager's Review:* After receipt of written notice as required by the preceding paragraph, [EngineerProject Manager](#) will promptly review the subsurface or physical condition in question; determine whether it is necessary for Owner to obtain additional exploration or tests with respect to the condition; conclude whether the condition falls within any one or more of the differing site condition categories in Paragraph 5.04.A; obtain any pertinent cost or schedule information from Contractor; prepare recommendations to Owner regarding the Contractor's resumption of Work in connection with the subsurface or physical condition in question and the need for any change in the Drawings or Specifications; and advise Owner in writing of [EngineerProject Manager's](#) findings, conclusions, and recommendations.
- C. *Owner's Statement to Contractor Regarding Site Condition:* After receipt of [EngineerProject Manager's](#) written findings, conclusions, and recommendations, Owner shall issue a written statement to Contractor (~~with a copy to Engineer~~) regarding the subsurface or physical condition in question, addressing the resumption of Work in connection with such condition, indicating whether any change in the Drawings or Specifications will be made, and adopting or rejecting [EngineerProject Manager's](#) written findings, conclusions, and recommendations, in whole or in part.
- D. *Early Resumption of Work:* If at any time [EngineerProject Manager](#) determines that Work in connection with the subsurface or physical condition in question may resume prior to

completion of ~~Engineer~~Project Manager's review or Owner's issuance of its statement to Contractor, because the condition in question has been adequately documented, and analyzed on a preliminary basis, then the ~~Engineer~~Project Manager may at its discretion instruct Contractor to resume such Work.

E. ~~Possible Price and Times Adjustments~~

1. Contractor shall be entitled to an equitable adjustment in ~~Contract Price or~~ Contract Times, to the extent that the existence of a differing subsurface or physical condition, or any related delay, disruption, or interference, causes an increase or decrease in Contractor's ~~cost of, or~~ time required for, performance of the Work; subject, however, to the following:
 - a. Such condition must fall within any one or more of the categories described in Paragraph 5.04.A;
 - ~~b. With respect to Work that is paid for on a unit price basis, any adjustment in Contract Price will be subject to the provisions of Paragraph 13.03; and,~~
 - c. Contractor's entitlement to an adjustment of the Contract Times is subject to the provisions of Paragraphs 4.05.D and 4.05.E, and a demonstrated impact on the critical path.
 - ~~d. Contractor shall not be entitled to an adjustment in Contract Times for any delay, disruption, or interference if such delay is concurrent with a delay, disruption, or interference caused by or within the control of Contractor.~~
 - ~~e. Contractor must submit any Change Proposal seeking an adjustment in Contract Times under this section within 30 days of the commencement of the delaying, disrupting, or interfering event. Any Change Proposal seeking an adjustment in Contract Price or Contract Times under this section not submitted within 30 days shall be deemed waived.~~
 - ~~f. Any Change Proposal seeking an adjustment in Contract Times under this section must demonstrate to the reasonable satisfaction of the Project Manager that the critical path of the Project was delayed. Contractor must compare the critical path of the Project Schedule to the actual critical path of the work, identifying the specific impact of the event giving rise to the Change Proposal seeking an adjustment in Contract Times and adjusting for any concurrent delay, disruption, or interference caused by or within the control of Contractor. Contractor shall submit to Project Manager a written time impact analysis illustrating the influence of each delay and the also demonstrating the impact on the date of Substantial Completion and critical path of the Project.~~
2. Contractor shall not be entitled to any adjustment in the ~~Contract Price or~~ Contract Times with respect to a subsurface or physical condition if:
 - a. Contractor knew of the existence of such condition at the time Contractor made a commitment to Owner with respect to ~~Contract Price and~~ Contract Times by the submission of a Bid or becoming bound under a negotiated contract, or otherwise;

- b. The existence of such condition reasonably could have been discovered or revealed as a result of any examination, investigation, exploration, test, or study of the Site and contiguous areas expressly required by the Bidding Requirements or Contract Documents to be conducted by or for Contractor prior to Contractor's making such commitment; or
 - c. Contractor failed to give the written notice required by Paragraph 5.04.A.
3. If Owner and Contractor agree regarding Contractor's entitlement to and the amount or extent of any adjustment in the ~~Contract Price or~~ Contract Times, then any such adjustment will be set forth in a Change Order.
 4. Contractor may submit a Change Proposal regarding its entitlement to or the amount or extent of any adjustment in the ~~Contract Price or~~ Contract Times, no later than 30 days after Owner's issuance of the Owner's written statement to Contractor regarding the subsurface or physical condition in question.

~~—~~ **NO DAMAGES FOR DELAY. Notwithstanding anything to the contrary in the Contract Documents, an extension in the Contract Time, to the extent permitted under the Contract Documents, shall be the sole remedy of the Contractor for any (i) delay in the commencement, prosecution or completion of the Work, (ii) hindrance or obstruction in the performance of the Work, (iii) loss of productivity, or (iv) other similar claims (collectively referred to as "Delay") whether or not such Delay is foreseeable, unless the Delay is caused by acts of the Owner constituting active interference with the Contractor's performance of the Work, and only to the extent such acts continue after the Contractor furnishes the Owner with notice of such interference. In no event shall the Contractor be entitled to any compensation or recovery of any damage in connection with any Delay, including, without limitation, consequential damages, lost opportunity costs, impact damages or other similar remuneration. The Owner's exercise of any of its rights or remedies under the Contract Documents (including, without limitation, ordering changes in the Work, or directing suspension, rescheduling or correction of the Work), regardless of the extent or frequency of Owner's exercise of such rights or remedies, shall not be construed as active interference with the Contractor's performance of the Work.**

A-D.

- F. *Underground Facilities; Hazardous Environmental Conditions:* Paragraph 5.05 governs rights and responsibilities regarding the presence or location of Underground Facilities. Paragraph 5.06 governs rights and responsibilities regarding Hazardous Environmental Conditions. The provisions of Paragraphs 5.03 and 5.04 are not applicable to the presence or location of Underground Facilities, or to Hazardous Environmental Conditions.

5.05 *Underground Facilities*

- A. *Contractor's Responsibilities:* ~~Unless it is otherwise expressly provided in the Supplementary Conditions,~~ the cost of all of the following are included in the Contract Price, and Contractor shall have full responsibility for:
 1. reviewing and checking all information and data regarding existing Underground Facilities at the Site, including locating all subsurface utilities in accordance with Chapter 556, Florida Statutes;

2. complying with applicable state and local utility damage prevention Laws and Regulations;
3. verifying the actual location (and depth) of those Underground Facilities shown or indicated in the Contract Documents as being within the area affected by the Work, by exposing such Underground Facilities during the course of construction;
4. coordination of the Work with the owners (including Gainesville Regional Utilities~~Owner~~) of such Underground Facilities, during construction; and
5. the safety and protection of all existing Underground Facilities at the Site, and repairing any damage thereto resulting from the Work.

6. Any conflict between Contractor and the owners of Underground Facilities (including Gainesville Regional Utilities) shall be the responsibility of the Contractor to resolve with the Owner of the Underground Facility.

B. *Notice by Contractor:* If Contractor believes that an Underground Facility that is uncovered or revealed at the Site was not shown or indicated on the Drawings, or was not shown or indicated on the Drawings with reasonable accuracy, and could not have been located by Contractor prior to award of bid by contacting the Sunshine State One-Call of Florida, Inc. in accordance with Chapter 556, Florida Statutes, then Contractor shall, promptly after becoming aware thereof and before further disturbing conditions affected thereby or performing any Work in connection therewith (except in an emergency as required by Paragraph 7.15), notify Owner and Engineer~~Project Manager~~ in writing regarding such Underground Facility.

C. Engineer~~Project Manager~~'s Review: Engineer~~Project Manager~~ will:

1. promptly review the Underground Facility and conclude whether such Underground Facility was not shown or indicated on the Drawings, or was not shown or indicated with reasonable accuracy, and could not have been located by Contractor prior to award of bid if Contractor had contacted the Sunshine State One-Call of Florida, Inc.;
2. identify and communicate with the owner of the Underground Facility; prepare recommendations to Owner (and if necessary issue any preliminary instructions to Contractor) regarding the Contractor's resumption of Work in connection with the Underground Facility in question;
3. obtain any pertinent cost or schedule information from Contractor; determine the extent, if any, to which a change is required in the Drawings or Specifications to reflect and document the consequences of the existence or location of the Underground Facility; and
4. advise Owner in writing of Engineer~~Project Manager~~'s findings, conclusions, and recommendations.

During such time, Contractor shall be responsible for the safety and protection of such Underground Facility.

D. *Owner's Statement to Contractor Regarding Underground Facility:* After receipt of Engineer~~Project Manager~~'s written findings, conclusions, and recommendations, Owner shall issue a written statement to Contractor (with a copy to Engineer~~Project Manager~~) regarding the Underground Facility in question addressing the resumption of Work in connection with

such Underground Facility, indicating whether any change in the Drawings or Specifications will be made, and adopting or rejecting EngineerProject Manager's written findings, conclusions, and recommendations in whole or in part.

- E. *Early Resumption of Work*: If at any time EngineerProject Manager determines that Work in connection with the Underground Facility may resume prior to completion of EngineerProject Manager's review or Owner's issuance of its statement to Contractor, because the Underground Facility in question and conditions affected by its presence have been adequately documented, and analyzed on a preliminary basis, then the EngineerProject Manager may at its discretion instruct Contractor to resume such Work.
- F. *Possible ~~Price and~~ Times Adjustments*
1. Contractor shall be entitled to an equitable adjustment in the ~~Contract Price or~~ Contract Times, ~~to the extent that any existing Underground Facility at the Site that was not shown or indicated on the Drawings, or was not shown or indicated with reasonable accuracy, or for~~ any related delay, disruption, or interference, which causes an increase or decrease in Contractor's ~~cost of, or~~ time required for, performance of the Work; subject, however, to the following:
 - a. ~~With respect to Work that is paid for on a unit price basis, any adjustment in Contract Price will be subject to the provisions of Paragraph 13.03;~~
 - ba. Contractor's entitlement to an adjustment of the Contract Times is subject to the provisions of Paragraphs 4.05.D and 4.05.E; and
 - eb. Contractor gave the notice required in Paragraph 5.05.B.
 2. If Owner and Contractor agree regarding Contractor's entitlement to and the amount or extent of any adjustment in the ~~Contract Price or~~ Contract Times, then any such adjustment will be set forth in a Change Order.
 3. Contractor may submit a Change Proposal regarding its entitlement to or the amount or extent of any adjustment in the ~~Contract Price or~~ Contract Times, no later than 30 days after Owner's issuance of the Owner's written statement to Contractor regarding the Underground Facility in question. If Contractor fails to submit a Change Proposal within 30 days after Owner's issuance of the Owner's written statement to Contractor regarding the Underground Facility in question, Contractor waives any right to make a claim for change in Contract Price or Contract Time for that event.
 4. The information and data shown or indicated on the Drawings with respect to existing Underground Facilities at the Site is based on information and data (a) furnished by the owners of such Underground Facilities, or by others, (b) obtained from available records, or (c) gathered in an investigation conducted in accordance with the current edition of ASCE 38, Standard Guideline for the Collection and Depiction of Existing Subsurface Utility Data, by the American Society of Civil Engineers. If such information or data is incorrect or incomplete, Contractor's remedies are limited to those set forth in this Paragraph 5.05.F.

G. NO DAMAGES FOR DELAY. Notwithstanding anything to the contrary in the Contract Documents, an extension in the Contract Time, to the extent permitted under the Contract Documents, shall be the sole remedy of the Contractor for any (i) delay in the commencement, prosecution or completion of the Work, (ii) hindrance or obstruction in

the performance of the Work, (iii) loss of productivity, or (iv) other similar claims (collectively referred to as "Delay") whether or not such Delay is foreseeable, unless the Delay is caused by acts of the Owner constituting active interference with the Contractor's performance of the Work, and only to the extent such acts continue after the Contractor furnishes the Owner with notice of such interference. In no event shall the Contractor be entitled to any compensation or recovery of any damage in connection with any Delay, including, without limitation, consequential damages, lost opportunity costs, impact damages or other similar remuneration. The Owner's exercise of any of its rights or remedies under the Contract Documents (including, without limitation, ordering changes in the Work, or directing suspension, rescheduling or correction of the Work), regardless of the extent or frequency of Owner's exercise of such rights or remedies, shall not be construed as active interference with the Contractor's performance of the Work.

5.06 *Hazardous Environmental Conditions at Site*

- A. *Reports and Drawings:* The Supplementary Conditions identify:
1. those reports known to Owner relating to Hazardous Environmental Conditions that have been identified at or adjacent to the Site;
 2. drawings known to Owner relating to Hazardous Environmental Conditions that have been identified at or adjacent to the Site; and
 3. Technical Data contained in such reports and drawings.
- B. *Reliance by Contractor on Technical Data Authorized:* Contractor may rely upon the accuracy of the Technical Data expressly identified in the [Instructions to Bidders Supplementary Conditions](#) with respect to such reports and drawings, but such reports and drawings are not Contract Documents. If no such express identification has been made, then Contractor may rely on the accuracy of the Technical Data as defined in Paragraph 1.01.A.46.b. Except for such reliance on Technical Data, Contractor may not rely upon or make any claim against Owner or [Engineer/Project Manager](#), or any of their officers, directors, members, partners, employees, agents, consultants, or subcontractors, with respect to:
1. the completeness of such reports and drawings for Contractor's purposes, including, but not limited to, any aspects of the means, methods, techniques, sequences and procedures of construction to be employed by Contractor, and safety precautions and programs incident thereto;
 2. other data, interpretations, opinions, and information contained in such reports or shown or indicated in such drawings; or
 3. any Contractor interpretation of or conclusion drawn from any Technical Data or any such other data, interpretations, opinions or information.
- C. Contractor shall not be responsible for removing or remediating any Hazardous Environmental Condition encountered, uncovered, or revealed at the Site unless such removal or remediation is expressly identified in the Contract Documents to be within the scope of the Work.
- D. Contractor shall be responsible for controlling, containing, and duly removing all Constituents of Concern brought to the Site by Contractor, Subcontractors, Suppliers, or anyone else for

whom Contractor is responsible, and for any associated costs; and for the costs of removing and remediating any Hazardous Environmental Condition created by the presence of any such Constituents of Concern.

- E. If Contractor encounters, uncovers, or reveals a Hazardous Environmental Condition whose removal or remediation is not expressly identified in the Contract Documents as being within the scope of the Work, or if Contractor or anyone for whom Contractor is responsible creates a Hazardous Environmental Condition, then Contractor shall immediately: (1) secure or otherwise isolate such condition; (2) stop all Work in connection with such condition and in any area affected thereby (except in an emergency as required by Paragraph 7.15); and (3) notify Owner and Engineer (and promptly thereafter confirm such notice in writing). Owner shall promptly consult with Engineer concerning the necessity for Owner to retain a qualified expert to evaluate such condition or take corrective action, if any. Promptly after consulting with Engineer, Owner shall take such actions as are necessary to permit Owner to timely obtain required permits and provide Contractor the written notice required by Paragraph 5.06.F. If Contractor or anyone for whom Contractor is responsible created the Hazardous Environmental Condition in question, then Owner may remove and remediate the Hazardous Environmental Condition, and impose a set-off against payments to account for the associated costs.
- F. Contractor shall not resume Work in connection with such Hazardous Environmental Condition or in any affected area until after Owner has obtained any required permits related thereto, and delivered written notice to Contractor either (1) specifying that such condition and any affected area is or has been rendered safe for the resumption of Work, or (2) specifying any special conditions under which such Work may be resumed safely.
- G. If Owner and Contractor cannot agree as to entitlement to or on the amount or extent, if any, of any adjustment in Contract Price or Contract Times, as a result of such Work stoppage, such special conditions under which Work is agreed to be resumed by Contractor, or any costs or expenses incurred in response to the Hazardous Environmental Condition, then within 30 days of Owner's written notice regarding the resumption of Work, Contractor may submit a Change Proposal, or Owner may impose a set-off. Entitlement to any such adjustment is subject to the provisions of Paragraphs 4.05.D, 4.05.E, 11.07, and 11.08.
- H. If, after receipt of such written notice, Contractor does not agree to resume such Work based on a reasonable belief it is unsafe, or does not agree to resume such Work under such special conditions, then Owner may order the portion of the Work that is in the area affected by such condition to be deleted from the Work, following the contractual change procedures in Article 11. Owner may have such deleted portion of the Work performed by Owner's own forces or others in accordance with Article 8. Contractor shall not be entitled to any loss of anticipated profits as a result of the removal of the portion of the Work from the Contract Documents.

— Owner's liability for any claim, cost, loss or damage to Contractor, Subcontractor, or agents or employees of the same are limited by Owner's sovereign immunity as set forth in Section 768.28, Florida Statutes.

—

H. — To the fullest extent permitted by Laws and Regulations, Owner shall indemnify and hold harmless Contractor, Subcontractors, and Engineer, and the officers, directors, members,

~~partners, employees, agents, consultants, and subcontractors of each and any of them, from and against all claims, costs, losses, and damages (including but not limited to all fees and charges of engineers, architects, attorneys, and other professionals, and all court, arbitration, or other dispute resolution costs) arising out of or relating to a Hazardous Environmental Condition, provided that such Hazardous Environmental Condition (1) was not shown or indicated in the Drawings, Specifications, or other Contract Documents, identified as Technical Data entitled to limited reliance pursuant to Paragraph 5.06.B, or identified in the Contract Documents to be included within the scope of the Work, and (2) was not created by Contractor or by anyone for whom Contractor is responsible. Nothing in this Paragraph 5.06.I obligates Owner to indemnify any individual or entity from and against the consequences of that individual's or entity's own negligence.~~

~~J. To the fullest extent permitted by Laws and Regulations, Contractor shall indemnify and hold harmless Owner and Engineer, and the officers, directors, members, partners, employees, agents, consultants, and subcontractors of each and any of them, from and against all claims, costs, losses, and damages (including but not limited to all fees and charges of engineers, architects, attorneys, and other professionals and all court or arbitration or other dispute resolution costs) arising out of or relating to the failure to control, contain, or remove a Constituent of Concern brought to the Site by Contractor or by anyone for whom Contractor is responsible, or to a Hazardous Environmental Condition created by Contractor or by anyone for whom Contractor is responsible. Nothing in this Paragraph 5.06.J obligates Contractor to indemnify any individual or entity from and against the consequences of that individual's or entity's own negligence.~~

~~K.~~ **KJ.** The provisions of Paragraphs 5.03, 5.04, and 5.05 do not apply to the presence of Constituents of Concern or to a Hazardous Environmental Condition uncovered or revealed at the Site.

ARTICLE 6—BONDS AND INSURANCE

6.01 Performance, Payment, and Other Bonds

A. ~~In accordance with Section 255.05, Florida Statutes,~~ Contractor shall furnish a performance bond and a payment bond, each in an amount at least equal to the Contract Price, as security for the faithful performance and payment of Contractor's obligations under the Contract. ~~Contractor shall record those bonds in the Public Records of Alachua County Florida.~~ These bonds must remain in effect until one year after the date when final payment becomes due or until completion of the correction period specified in Paragraph 15.08, whichever is later; ~~except as provided otherwise by Laws or Regulations, the terms of a prescribed bond form, the Supplementary Conditions, or other provisions of the Contract.~~

~~B. Contractor shall also furnish such other bonds (if any) as are required by the Supplementary Conditions or other provisions of the Contract.~~

~~C.~~ **CB.** All bonds must be in the form prescribed by Florida Statutes, and shall be executed by such sureties licensed to do business in the State of Florida and issued from an insurer with an AM Best rating of A VII or greater. ~~included in the Bidding Documents or otherwise specified by Owner prior to execution of the Contract, except as provided otherwise by Laws or Regulations, and must be issued and signed by a surety named in "Companies Holding Certificates of Authority as Acceptable Sureties on Federal Bonds and as Acceptable~~

~~Reinsuring Companies” as published in Department Circular 570 (as amended and supplemented) by the Bureau of the Fiscal Service, U.S. Department of the Treasury.~~ A bond signed by an agent or attorney-in-fact must be accompanied by a certified copy of that individual’s authority to bind the surety. The evidence of authority must show that it is effective on the date the agent or attorney-in-fact signed the accompanying bond.

- ~~DC.~~ Contractor shall obtain the required bonds from surety companies that are duly licensed or authorized, in the state or jurisdiction in which the Project is located, to issue bonds in the required amounts.
- ~~ED.~~ If the surety on a bond furnished by Contractor is declared bankrupt or becomes insolvent, or the surety ceases to meet the requirements above, then Contractor shall promptly notify Owner and ~~Engineer~~Project Manager in writing and shall, within 20 days after the event giving rise to such notification, provide another bond and surety, both of which must comply with the bond and surety requirements above.
- ~~FE.~~ If Contractor has failed to obtain a required bond, Owner may exclude the Contractor from the Site and exercise Owner’s termination rights under Article 16.
- ~~GF.~~ Upon request to Owner from any Subcontractor, Supplier, or other person or entity claiming to have furnished labor, services, materials, or equipment used in the performance of the Work, Owner shall provide a copy of the payment bond to such person or entity.
- ~~HG.~~ Upon request to Contractor from any Subcontractor, Supplier, or other person or entity claiming to have furnished labor, services, materials, or equipment used in the performance of the Work, Contractor shall provide a copy of the payment bond to such person or entity.

6.02 Insurance—General Provisions

- A. ~~Owner and~~ Contractor shall obtain and maintain insurance as required in this article ~~and in the Supplementary Conditions.~~
- B. All insurance required by the Contract to be purchased and maintained by Owner or Contractor shall be obtained from insurance companies that are duly licensed or authorized in the state or jurisdiction in which the Project is located to issue insurance policies for the required limits and coverages. ~~Unless a different standard is indicated in the Supplementary Conditions, all~~ All companies that provide insurance policies required under this Contract shall have an A.M. Best rating of A-VII or better.
- C. Alternative forms of insurance coverage, including but not limited to self-insurance and “Occupational Accident and Excess Employer’s Indemnity Policies,” are not sufficient to meet the insurance requirements of this Contract, ~~unless expressly allowed in the Supplementary Conditions.~~
- D. Contractor shall deliver to Owner, with copies to each additional insured identified in the Contract, certificates of insurance and endorsements establishing that Contractor has obtained and is maintaining the policies and coverages required by the Contract. Upon request by Owner or any other insured, Contractor shall also furnish other evidence of such required insurance, including but not limited to copies of policies, documentation of applicable self-insured retentions (if allowed) and deductibles, full disclosure of all relevant exclusions, and evidence of insurance required to be purchased and maintained by Subcontractors or Suppliers. In any documentation furnished under this provision, Contractor, Subcontractors, and Suppliers may block out (redact) (1) any confidential premium or pricing

information and (2) any wording specific to a project or jurisdiction other than those applicable to this Contract.

- E. ~~Owner shall deliver to Contractor, with copies to each additional insured identified in the Contract, certificates of insurance and endorsements establishing that Owner has obtained and is maintaining the policies and coverages required of Owner by the Contract (if any). Upon request by Contractor or any other insured, Owner shall also provide other evidence of such required insurance (if any), including but not limited to copies of policies, documentation of applicable self-insured retentions (if allowed) and deductibles, and full disclosure of all relevant exclusions. In any documentation furnished under this provision, Owner may block out (redact) (1) any confidential premium or pricing information and (2) any wording specific to a project or jurisdiction other than those relevant to this Contract. Owner is self-insured. Nothing in these Contract Documents shall be deemed to waive Owner's sovereign immunity as provided in Section 768.28, Florida Statutes.~~
- F. Failure of Owner ~~or Contractor~~ to demand such certificates or other evidence of the other party's full compliance with these insurance requirements, or failure of Owner ~~or Contractor~~ to identify a deficiency in compliance from the evidence provided, will not be construed as a waiver of the ~~other party Contractor's~~ obligation to obtain and maintain such insurance.
- G. In addition to the liability insurance required to be provided by Contractor, the Owner, at Owner's option, may purchase and maintain Owner's own liability insurance. Owner's liability policies, if any, operate separately and independently from policies required to be provided by Contractor, and Contractor cannot rely upon Owner's liability policies for any of Contractor's obligations to the Owner, Engineer, or third parties.
- H. Contractor shall require:
1. Subcontractors to purchase and maintain worker's compensation, commercial general liability, and other insurance that is appropriate for their participation in the Project, and to name as additional insureds Owner and Engineer (and any other individuals or entities identified in the ~~Supplementary Conditions~~Instructions to Bidders as additional insureds on Contractor's liability policies) on each Subcontractor's commercial general liability insurance policy; and
 2. Suppliers to purchase and maintain insurance that is appropriate for their participation in the Project.
- I. If ~~either party Contractor~~ does not purchase or maintain the insurance required ~~of such party~~ by the Contract, ~~such party Owner~~ shall notify ~~the other party Contractor~~ in writing of such failure to purchase prior to the start of the Work, or of such failure to maintain prior to any change in the required coverage.
- J. If Contractor has failed to obtain and maintain required insurance, Contractor's entitlement to enter or remain at the Site will end immediately, and Owner may impose an appropriate set-off against payment for any associated costs (including but not limited to the cost of purchasing necessary insurance coverage), and exercise Owner's termination rights under Article 16.
- K. Without prejudice to any other right or remedy, if ~~a party Contractor~~ has failed to obtain required insurance, the ~~other party Owner~~ may elect (but is in no way obligated) to obtain equivalent insurance to protect ~~such other party's Owner's~~ interests at the expense of ~~the~~

~~party who was required to provide such coverage~~ Contractor, and the Contract Price will be adjusted accordingly.

- L. ~~Owner does not represent that insurance coverage and limits established in this Contract necessarily will be adequate to protect Contractor or Contractor's interests.~~ Contractor is responsible for determining whether such coverage and limits are adequate to protect its interests, and for obtaining and maintaining any additional insurance that Contractor deems necessary.
- M. The insurance and insurance limits required herein will not be deemed as a limitation on Contractor's liability, or that of its Subcontractors or Suppliers, under the indemnities granted to Owner ~~and other individuals and entities in the Contract or otherwise.~~
- N. All the policies of insurance required to be purchased and maintained under this Contract will contain a provision or endorsement that the coverage afforded will not be canceled, or renewal refused, until at least 10 days prior written notice has been given to the purchasing policyholder. Within three days of receipt of any such written notice, the purchasing policyholder shall provide a copy of the notice to each other insured and ~~Engineer~~ Project Manager.

6.03 Contractor's Insurance

- A. *Required Insurance:* Contractor shall purchase and maintain Worker's Compensation, Commercial General Liability ~~in an amount of \$1,000,000.00, Automobile liability in the amount of \$500,000.00~~ and other insurance pursuant to the ~~specific requirements of the Supplementary Conditions provisions of this paragraph.~~
- B. *General Provisions:* The policies of insurance required by this Paragraph 6.03 as supplemented must:
 - 1. include at least the specific coverages required;
 - 2. be written for not less than the limits provided, or those required by Laws or Regulations, whichever is greater;
 - 3. remain in effect at least until the Work is complete (as set forth in Paragraph 15.06.D), and longer if expressly required elsewhere in this Contract, and at all times thereafter when Contractor may be correcting, removing, or replacing defective Work as a warranty or correction obligation, or otherwise, or returning to the Site to conduct other tasks arising from the Contract;
 - 4. apply with respect to the performance of the Work, whether such performance is by Contractor, any Subcontractor or Supplier, or by anyone directly or indirectly employed by any of them to perform any of the Work, or by anyone for whose acts any of them may be liable; and
 - 5. include all necessary endorsements to support the stated requirements.
- C. *Additional Insureds:* The Contractor's commercial general liability, automobile liability, employer's liability, ~~umbrella or excess, pollution liability,~~ and unmanned aerial vehicle liability policies, if required by this Contract, must:
 - 1. include and list as additional insureds Owner ~~and Engineer, and any individuals or entities identified as additional insureds in the Supplementary Conditions;~~

2. include coverage for the respective officers, ~~directors, members, partners, employees, and consultants of all such additional insureds~~;
3. afford primary coverage to these additional insureds for all claims covered thereby (including as applicable those arising from both ongoing and completed operations);
4. not seek contribution from insurance maintained by the additional insured; and
5. as to commercial general liability insurance, apply to additional insureds with respect to liability caused in whole or in part by Contractor's acts or omissions, or the acts and omissions of those working on Contractor's behalf, in the performance of Contractor's operations.

6.04 *Builder's Risk and Other Property Insurance*

- A. ~~*Builder's Risk: Unless otherwise provided in the Supplementary Conditions, Contractor shall purchase and maintain builder's risk insurance upon the Work on a completed value basis, in the amount of the Work's full insurable replacement cost (subject to such deductible amounts as may be provided in the Supplementary Conditions or required by Laws and Regulations). The specific requirements applicable to the builder's risk insurance are set forth in the Supplementary Conditions.*~~
- B. ~~*Property Insurance for Facilities of Owner Where Work Will Occur: Owner is responsible for obtaining and maintaining property insurance covering each existing structure, building, or facility in which any part of the Work will occur, or to which any part of the Work will attach or be adjoined. Such property insurance will be written on a special perils (all-risk) form, on a replacement cost basis, providing coverage consistent with that required for the builder's risk insurance, and will be maintained until the Work is complete, as set forth in Paragraph 15.06.D. Owner is a governmental entity protected by sovereign immunity as granted by Section 768.28, Florida Statutes. Nothing in the Contract Documents shall be deemed to waive Owner's sovereign immunity.*~~
- C. ~~*Property Insurance for Substantially Complete Facilities: Promptly after Substantial Completion, and before actual occupancy or use of the substantially completed Work, Owner will obtain property insurance for such substantially completed Work, and maintain such property insurance at least until the Work is complete, as set forth in Paragraph 15.06.D. Such property insurance will be written on a special perils (all-risk) form, on a replacement cost basis, and provide coverage consistent with that required for the builder's risk insurance. The builder's risk insurance may terminate upon written confirmation of Owner's procurement of such property insurance.*~~
- D. ~~*Partial Occupancy or Use by Owner: If Owner will occupy or use a portion or portions of the Work prior to Substantial Completion of all the Work, as provided in Paragraph 15.04, then Owner (directly, if it is the purchaser of the builder's risk policy, or through Contractor) will provide advance notice of such occupancy or use to the builder's risk insurer, and obtain an endorsement consenting to the continuation of coverage prior to commencing such partial occupancy or use.*~~
- E. ~~*Insurance of Other Property; Additional Insurance: If the express insurance provisions of the Contract do not require or address the insurance of a property item or interest, then the entity or individual owning such property item will be responsible for insuring it. If Contractor elects to obtain other special insurance to be included in or supplement the builder's risk or property insurance policies provided under this Paragraph 6.04, it may do so at Contractor's expense.*~~

6.05 *Property Losses; Subrogation*

- A. The builder's risk insurance policy purchased and maintained in accordance with Paragraph 6.04 ~~(or an installation floater policy if authorized by the Supplementary Conditions)~~, will contain provisions to the effect that in the event of payment of any loss or damage the insurer will have no rights of recovery against any insureds thereunder, or against Engineer or its consultants, or their officers, directors, members, partners, employees, agents, consultants, or subcontractors.
1. Owner and Contractor waive all rights against each other and the respective officers, directors, members, partners, employees, agents, consultants, and subcontractors of each and any of them, for all losses and damages caused by, arising out of, or resulting from any of the perils, risks, or causes of loss covered by such policies and any other property insurance applicable to the Work; and, in addition, waive all such rights against Engineer, its consultants, ~~all individuals or entities identified in the Supplementary Conditions~~ as builder's risk or installation floater insureds, and the officers, directors, members, partners, employees, agents, consultants, and subcontractors of each and any of them, under such policies for losses and damages so caused.
 2. None of the above waivers extends to the rights that any party making such waiver may have to the proceeds of insurance held by Owner or Contractor as trustee or fiduciary, or otherwise payable under any policy so issued.
- B. Any property insurance policy maintained by Owner covering any loss, damage, or consequential loss to Owner's existing structures, buildings, or facilities in which any part of the Work will occur, or to which any part of the Work will attach or adjoin; to adjacent structures, buildings, or facilities of Owner; or to part or all of the completed or substantially completed Work, during partial occupancy or use pursuant to Paragraph 15.04, after Substantial Completion pursuant to Paragraph 15.03, or after final payment pursuant to Paragraph 15.06, will contain provisions to the effect that in the event of payment of any loss or damage the insurer will have no rights of recovery against any insureds thereunder, or against Contractor, Subcontractors, or Engineer, or the officers, directors, members, partners, employees, agents, consultants, or subcontractors of each and any of them, and that the insured is allowed to waive the insurer's rights of subrogation in a written contract executed prior to the loss, damage, or consequential loss.
1. Owner waives all rights against Contractor, Subcontractors, and Engineer, and the officers, directors, members, partners, employees, agents, consultants and subcontractors of each and any of them, for all losses and damages caused by, arising out of, or resulting from fire or any of the perils, risks, or causes of loss covered by such policies.
- C. The waivers in this Paragraph 6.05 include the waiver of rights due to business interruption, loss of use, or other consequential loss extending beyond direct physical loss or damage to Owner's property or the Work caused by, arising out of, or resulting from fire or other insured peril, risk, or cause of loss.
- D. Contractor shall be responsible for assuring that each Subcontract contains provisions whereby the Subcontractor waives all rights against Owner, Contractor, all individuals or entities identified in the Supplementary Conditions as insureds, the Engineer and its consultants, and the officers, directors, members, partners, employees, agents, consultants,

and subcontractors of each and any of them, for all losses and damages caused by, arising out of, relating to, or resulting from fire or other peril, risk, or cause of loss covered by builder's risk insurance, installation floater, and any other property insurance applicable to the Work.

6.06 *Receipt and Application of Property Insurance Proceeds*

- A. Any insured loss under the builder's risk and other policies of property insurance required by Paragraph 6.04 will be adjusted and settled with the named insured that purchased the policy. Such named insured shall act as fiduciary for the other insureds, and give notice to such other insureds that adjustment and settlement of a claim is in progress. Any other insured may state its position regarding a claim for insured loss in writing within 15 days after notice of such claim.
- B. Proceeds for such insured losses may be made payable by the insurer either jointly to multiple insureds, or to the named insured that purchased the policy in its own right and as fiduciary for other insureds, subject to the requirements of any applicable mortgage clause. A named insured receiving insurance proceeds under the builder's risk and other policies of insurance required by Paragraph 6.04 shall maintain such proceeds in a segregated account, and distribute such proceeds in accordance with such agreement as the parties in interest may reach, or as otherwise required under the dispute resolution provisions of this Contract or applicable Laws and Regulations.
- C. If no other special agreement is reached, Contractor shall repair or replace the damaged Work, using allocated insurance proceeds.

ARTICLE 7—CONTRACTOR'S RESPONSIBILITIES

7.01 *Contractor's Means and Methods of Construction*

- A. Contractor shall be solely responsible for the means, methods, techniques, sequences, and procedures of construction.
- B. If the Contract Documents note, or Contractor determines, that professional engineering or other design services are needed to carry out Contractor's responsibilities for construction means, methods, techniques, sequences, and procedures, or for Site safety, then Contractor shall cause such services to be provided by a properly licensed design professional, at Contractor's expense. Such services are not Owner-delegated professional design services under this Contract, and neither Owner nor Engineer has any responsibility with respect to (1) Contractor's determination of the need for such services, (2) the qualifications or licensing of the design professionals retained or employed by Contractor, (3) the performance of such services, or (4) any errors, omissions, or defects in such services.

7.02 *Supervision and Superintendence*

- A. Contractor shall supervise, inspect, and direct the Work competently and efficiently, devoting such attention thereto and applying such skills and expertise as may be necessary to perform the Work in accordance with the Contract Documents, in compliance with all applicable building codes or industry standards, in compliance with all applicable manufacturers' instructions, and in compliance with all applicable laws. Contractor shall be solely responsible for the means, methods, techniques, sequences, and procedures of construction.
- B. At all times during the progress of the Work, Contractor shall assign a competent resident superintendent who will not be replaced without written notice to Owner and

EngineerProject Manager except under extraordinary circumstances. The superintendent must speak and understand English.

7.03 *Labor; Working Hours*

- A. Contractor shall provide competent, suitably qualified personnel to survey and lay out the Work and perform construction as required by the Contract Documents. Contractor shall maintain good discipline and order at the Site. During working hours, Contractor shall maintain at least one person in addition to the superintendent who is able to speak and understand English.
- B. Contractor shall be fully responsible to Owner and EngineerProject Manager for all acts and omissions of Contractor's employees; of Suppliers and Subcontractors, and their employees; and of any other individuals or entities performing or furnishing any of the Work, just as Contractor is responsible for Contractor's own acts and omissions.
- C. Except as otherwise required for the safety or protection of persons or the Work or property at the Site or adjacent thereto, and except as otherwise stated in the Contract Documents, all Work at the Site will be performed during regular working hours, Monday through Friday. Contractor will not perform Work on a Saturday, Sunday, or any legal holiday. Contractor may perform Work outside regular working hours or on Saturdays, Sundays, or legal holidays only with Owner's written consent, which will not be unreasonably withheld.

D. Regular Working Hours shall be Monday through Friday from 7:00AM to 5:00PM.

7.04 *Services, Materials, and Equipment*

- A. Unless otherwise specified in the Contract Documents, Contractor shall provide and assume full responsibility for all services, materials, equipment, labor, transportation, construction equipment and machinery, tools, appliances, fuel, power, light, heat, telephone, water, sanitary facilities, temporary facilities, and all other facilities and incidentals necessary for the performance, testing, start up, and completion of the Work, whether or not such items are specifically called for in the Contract Documents.
 - B. All materials and equipment incorporated into the Work must be new and of good quality, except as otherwise provided in the Contract Documents. All special warranties and guarantees required by the Specifications will expressly run to the benefit of Owner. If required by EngineerProject Manager, Contractor shall furnish satisfactory evidence (including reports of required tests) as to the source, kind, and quality of materials and equipment. The Contractor agrees to assign to the Owner at the time of final completion of the Work any and all manufacturer's warranties relating to materials and labor used in the Work, and the Contractor further agrees to perform the Work in such a manner to preserve any and all manufacturer's warranties.
 - C. All materials and equipment must be stored, applied, installed, connected, erected, protected, used, cleaned, and conditioned in accordance with instructions of the applicable Supplier, except as otherwise may be provided in the Contract Documents.
- Materials not conforming to the Contract Documents shall be rejected or removed from the Site by the Contractor as directed. No rejected material, the defects of which have been subsequently corrected, shall be used except with the permission of the Owner or Project Manager. Should the Contractor fail to remove defective material within the time indicated in writing, the Owner may remove and replace the defective material, and the cost of such

removal and replacement will be deducted from any monies due or to become due to the Contractor or be reimbursed to the Owner by the Contractor.

D.

7.05 "Or Equals"

- A. *Contractor's Request; Governing Criteria:* Whenever an item of equipment or material is specified or described in the Contract Documents by using the names of one or more proprietary items or specific Suppliers, the Contract Price has been based upon Contractor furnishing such item as specified. The specification or description of such an item is intended to establish the type, function, appearance, and quality required. Unless the specification or description contains or is followed by words reading that no like, equivalent, or "or equal" item is permitted, Contractor may request that [EngineerProject Manager](#) authorize the use of other items of equipment or material, or items from other proposed Suppliers, under the circumstances described below.
1. If [EngineerProject Manager](#) in its sole discretion determines that an item of equipment or material proposed by Contractor is functionally equal to that named and sufficiently similar so that no change in related Work will be required, [EngineerProject Manager](#) will deem it an "or equal" item. For the purposes of this paragraph, a proposed item of equipment or material will be considered functionally equal to an item so named if:
 - a. in the exercise of reasonable judgment [EngineerProject Manager](#) determines that the proposed item:
 - 1) is at least equal in materials of construction, quality, durability, appearance, strength, and design characteristics;
 - 2) will reliably perform at least equally well the function and achieve the results imposed by the design concept of the completed Project as a functioning whole;
 - 3) has a proven record of performance and availability of responsive service; and
 - 4) is not objectionable to Owner.
 - b. Contractor certifies that, if the proposed item is approved and incorporated into the Work:
 - 1) there will be no increase in cost to the Owner or increase in Contract Times; and
 - 2) the item will conform substantially to the detailed requirements of the item named in the Contract Documents.
- B. *Contractor's Expense:* Contractor shall provide all data in support of any proposed "or equal" item at Contractor's expense.
- C. *EngineerProject Manager's Evaluation and Determination:* [EngineerProject Manager](#) will be allowed a reasonable time to evaluate each "or-equal" request. [EngineerProject Manager](#) may require Contractor to furnish additional data about the proposed "or-equal" item. [EngineerProject Manager](#) will be the sole judge of acceptability. No "or-equal" item will be ordered, furnished, installed, or utilized until [EngineerProject Manager's](#) review is complete and [EngineerProject Manager](#) determines that the proposed item is an "or-equal," which will be evidenced by an approved Shop Drawing or other written communication. [EngineerProject Manager](#) will advise Contractor in writing of any negative determination.

- D. *Effect of [EngineerProject Manager's Determination](#)*: Neither approval nor denial of an "or-equal" request will result in any change in Contract Price. The [EngineerProject Manager's](#) denial of an "or-equal" request will be final and binding, and may not be reversed through an appeal under any provision of the Contract.
- E. *Treatment as a Substitution Request*: If [EngineerProject Manager](#) determines that an item of equipment or material proposed by Contractor does not qualify as an "or-equal" item, Contractor may request that [EngineerProject Manager](#) consider the item a proposed substitute pursuant to Paragraph 7.06.

7.06 *Substitutes*

- A. *Contractor's Request; Governing Criteria*: Unless the specification or description of an item of equipment or material required to be furnished under the Contract Documents contains or is followed by words reading that no substitution is permitted, Contractor may request that [EngineerProject Manager](#) authorize the use of other items of equipment or material under the circumstances described below. To the extent possible such requests must be made before commencement of related construction at the Site.
 - 1. Contractor shall submit sufficient information as provided below to allow [EngineerProject Manager](#) to determine if the item of material or equipment proposed is functionally equivalent to that named and an acceptable substitute therefor. [EngineerProject Manager](#) will not accept requests for review of proposed substitute items of equipment or material from anyone other than Contractor.
 - 2. The requirements for review by [EngineerProject Manager](#) will be as set forth in Paragraph 7.06.B, as supplemented by the Specifications, and as [EngineerProject Manager](#) may decide is appropriate under the circumstances.
 - 3. Contractor shall make written application to [EngineerProject Manager](#) for review of a proposed substitute item of equipment or material that Contractor seeks to furnish or use. The application:
 - a. will certify that the proposed substitute item will:
 - 1) perform adequately the functions and achieve the results called for by the general design;
 - 2) be similar in substance to the item specified; and
 - 3) be suited to the same use as the item specified.
 - b. will state:
 - 1) the extent, if any, to which the use of the proposed substitute item will necessitate a change in Contract Times;
 - 2) whether use of the proposed substitute item in the Work will require a change in any of the Contract Documents (or in the provisions of any other direct contract with Owner for other work on the Project) to adapt the design to the proposed substitute item; and
 - 3) whether incorporation or use of the proposed substitute item in connection with the Work is subject to payment of any license fee or royalty.

- c. will identify:
 - 1) all variations of the proposed substitute item from the item specified; and
 - 2) available engineering, sales, maintenance, repair, and replacement services.
 - d. will contain an itemized estimate of all costs or credits that will result directly or indirectly from use of such substitute item, including but not limited to changes in Contract Price, shared savings, costs of redesign, and claims of other contractors affected by any resulting change.
- B. *EngineerProject Manager's Evaluation and Determination:* EngineerProject Manager will be allowed a reasonable time to evaluate each substitute request, and to obtain comments and direction from Owner. EngineerProject Manager may require Contractor to furnish additional data about the proposed substitute item. EngineerProject Manager will be the sole judge of acceptability. No substitute will be ordered, furnished, installed, or utilized until EngineerProject Manager's review is complete and EngineerProject Manager determines that the proposed item is an acceptable substitute. EngineerProject Manager's determination will be evidenced by a Field Order or a proposed Change Order accounting for the substitution itself and all related impacts, including changes in Contract Price or Contract Times. EngineerProject Manager will advise Contractor in writing of any negative determination.
- C. *Special Guarantee:* Owner may require Contractor to furnish at Contractor's expense a special performance guarantee or other surety with respect to any substitute.
- D. *Reimbursement of EngineerProject Manager's Cost:* In the event Project Manager retains Consultant to evaluate a substitute proposed or submitted by Contractor, EngineerProject Manager will record EngineerConsultant's costs in evaluating a substitute proposed or submitted by Contractor. Whether or not EngineerProject Manager approves a substitute so proposed or submitted by Contractor, Contractor shall reimburse Owner for the reasonable charges of EngineerConsultant for evaluating each such proposed substitute. Contractor shall also reimburse Owner for the reasonable charges of EngineerConsultant for making changes in the Contract Documents (or in the provisions of any other direct contract with Owner) resulting from the acceptance of each proposed substitute.
- E. *Contractor's Expense:* Contractor shall provide all data in support of any proposed substitute at Contractor's expense.
- F. *Effect of EngineerProject Manager's Determination:* If EngineerProject Manager approves the substitution request, Contractor shall execute the proposed Change Order and proceed with the substitution. The EngineerProject Manager's denial of a substitution request will be final and binding, and may not be reversed through an appeal under any provision of the Contract. Contractor may challenge the scope of reimbursement costs imposed under Paragraph 7.06.D, by timely submittal of a Change Proposal.

7.07 Concerning Subcontractors and Suppliers

- A. Contractor may retain Subcontractors and Suppliers for the performance of parts of the Work. Such Subcontractors and Suppliers must be acceptable to Owner. The Contractor's retention of a Subcontractor or Supplier for the performance of parts of the Work will not relieve Contractor's obligation to Owner to perform and complete the Work in accordance with the Contract Documents.

- B. Contractor shall retain specific Subcontractors and Suppliers for the performance of designated parts of the Work if required by the Contract to do so.
- C. Subsequent to the submittal of Contractor's Bid or final negotiation of the terms of the Contract, Owner may not require Contractor to retain any Subcontractor or Supplier to furnish or perform any of the Work against which Contractor has reasonable objection.
- D. Prior to entry into any binding subcontract or purchase order, Contractor shall submit to Owner the identity of the proposed Subcontractor or Supplier (unless Owner has already deemed such proposed Subcontractor or Supplier acceptable during the bidding process or otherwise). Such proposed Subcontractor or Supplier shall be deemed acceptable to Owner unless Owner raises a substantive, reasonable objection within 5 days.
- E. Owner may require the replacement of any Subcontractor or Supplier. Owner also may require Contractor to retain specific replacements; provided, however, that Owner may not require a replacement to which Contractor has a reasonable objection. If Contractor has submitted the identity of certain Subcontractors or Suppliers for acceptance by Owner, and Owner has accepted it (either in writing or by failing to make written objection thereto), then Owner may subsequently revoke the acceptance of any such Subcontractor or Supplier so identified solely on the basis of substantive, reasonable objection after due investigation. Contractor shall submit an acceptable replacement for the rejected Subcontractor or Supplier.
- F. If Owner requires the replacement of any Subcontractor or Supplier retained by Contractor to perform any part of the Work, then Contractor shall be entitled to an adjustment in Contract Price or Contract Times, with respect to the replacement; and Contractor shall initiate a Change Proposal for such adjustment within 30 days of Owner's requirement of replacement.
- G. No acceptance by Owner of any such Subcontractor or Supplier, whether initially or as a replacement, will constitute a waiver of the right of Owner to the completion of the Work in accordance with the Contract Documents.
- H. On a monthly basis, Contractor shall submit to ~~Engineer~~[Project Manager](#) a complete list of all Subcontractors and Suppliers having a direct contract with Contractor, and of all other Subcontractors and Suppliers known to Contractor at the time of submittal. [For purposes of Owner's reporting, the list shall identify any small, minority or disadvantaged businesses on the Project.](#)
- I. Contractor shall be solely responsible for scheduling and coordinating the work of Subcontractors and Suppliers.
- J. The divisions and sections of the Specifications and the identifications of any Drawings do not control Contractor in dividing the Work among Subcontractors or Suppliers, or in delineating the Work to be performed by any specific trade.
- K. All Work performed for Contractor by a Subcontractor or Supplier must be pursuant to an appropriate contractual agreement that specifically binds the Subcontractor or Supplier to the applicable terms and conditions of the Contract for the benefit of Owner and [Engineer\[Project Manager\]\(#\).](#)

- L. Owner may furnish to any Subcontractor or Supplier, to the extent practicable, information about amounts paid to Contractor for Work performed for Contractor by the Subcontractor or Supplier.
- M. Contractor shall restrict all Subcontractors and Suppliers from communicating with [EngineerProject Manager](#) or Owner, except through Contractor or in case of an emergency, or as otherwise expressly allowed in this Contract.

7.08 *Patent Fees and Royalties*

- A. Contractor shall pay all license fees and royalties and assume all costs incident to the use in the performance of the Work or the incorporation in the Work of any invention, design, process, product, or device which is the subject of patent rights or copyrights held by others. If an invention, design, process, product, or device is specified in the Contract Documents for use in the performance of the Work and if, to the actual knowledge of Owner or [EngineerProject Manager](#), its use is subject to patent rights or copyrights calling for the payment of any license fee or royalty to others, the existence of such rights will be disclosed in the Contract Documents.

B. In the event either Owner or Contractor breach the duty set forth in Paragraph 7.07.A. above, the breaching party shall defend and hold harmless the non-breaching party to the fullest extent, provided the non-breaching party has provided notice of the violation to the breaching party.

~~Nothing in Section 7.07 shall be deemed to have waived Owner's sovereign immunity as granted pursuant to Section 768.28, Florida Statutes.~~

~~E.C.~~

~~B. To the fullest extent permitted by Laws and Regulations, Owner shall indemnify and hold harmless Contractor, and its officers, directors, members, partners, employees, agents, consultants, and subcontractors, from and against all claims, costs, losses, and damages (including but not limited to all fees and charges of engineers, architects, attorneys, and other professionals, and all court or arbitration or other dispute resolution costs) arising out of or relating to any infringement of patent rights or copyrights incident to the use in the performance of the Work or resulting from the incorporation in the Work of any invention, design, process, product, or device specified in the Contract Documents, but not identified as being subject to payment of any license fee or royalty to others required by patent rights or copyrights.~~

~~C. To the fullest extent permitted by Laws and Regulations, Contractor shall indemnify and hold harmless Owner and Engineer, and the officers, directors, members, partners, employees, agents, consultants and subcontractors of each and any of them, from and against all claims, costs, losses, and damages (including but not limited to all fees and charges of engineers, architects, attorneys, and other professionals and all court or arbitration or other dispute resolution costs) arising out of or relating to any infringement of patent rights or copyrights incident to the use in the performance of the Work or resulting from the incorporation in the Work of any invention, design, process, product, or device not specified in the Contract Documents.~~

7.09 *Permits*

- A. Unless otherwise provided in the Contract Documents, Contractor shall obtain and pay for all construction permits, licenses, and certificates of occupancy. Owner shall assist Contractor, when necessary, in obtaining such permits and licenses. Contractor shall pay all governmental charges and inspection fees necessary for the prosecution of the Work which are applicable at the time of the submission of Contractor's Bid (or when Contractor became bound under a negotiated contract). Owner shall pay all charges of utility owners for connections for providing permanent service to the Work.

7.10 *Taxes*

- A. Contractor shall pay all sales, consumer, use, and other similar taxes required to be paid by Contractor in accordance with the Laws and Regulations of the place of the Project which are applicable during the performance of the Work.

7.11 *Laws and Regulations*

- A. Contractor shall give all notices required by and shall comply with all Laws and Regulations applicable to the performance of the Work. Neither Owner nor ~~Engineer~~Project Manager shall be responsible for monitoring Contractor's compliance with any Laws or Regulations.
- B. If Contractor performs any Work or takes any other action knowing or having reason to know that it is contrary to Laws or Regulations, Contractor shall bear all resulting regulatory costs, fines, or penalties. It is not Contractor's responsibility to make certain that the Work described in the Contract Documents is in accordance with Laws and Regulations, but this does not relieve Contractor of its obligations under Paragraph 3.03.
- C. Owner or Contractor may give written notice to the other party of any changes after the submission of Contractor's Bid (or after the date when Contractor became bound under a negotiated contract) in Laws or Regulations having an effect on the cost or time of performance of the Work, including but not limited to changes in Laws or Regulations having an effect on procuring permits and on sales, use, value-added, consumption, and other similar taxes. If Owner and Contractor are unable to agree on entitlement to or on the amount or extent, if any, of any adjustment in Contract Price or Contract Times resulting from such changes, then within 30 days of such written notice Contractor may submit a Change Proposal, or Owner may initiate a Claim.

7.12 *Record Documents*

- A. Contractor shall maintain in a safe place at the Site one printed ~~record~~ copy of all Drawings, Specifications, Addenda, Change Orders, Work Change Directives, Field Orders, written interpretations and clarifications, and approved Shop Drawings. Contractor shall keep such record documents in good order and annotate them to show changes made during construction. These record documents, together with all approved Samples, will be available to ~~Engineer~~Project Manager for reference. Upon completion of the Work, Contractor shall deliver these record documents to ~~Engineer~~Project Manager.

7.13 *Safety and Protection*

- A. Contractor shall be solely responsible for initiating, maintaining, and supervising all safety precautions and programs in connection with the Work. Such responsibility does not relieve Subcontractors of their responsibility for the safety of persons or property in the performance of their work, nor for compliance with applicable safety Laws and Regulations.

- B. Contractor shall designate a qualified and experienced safety representative whose duties and responsibilities are the prevention of Work-related accidents and the maintenance and supervision of safety precautions and programs.
- C. Contractor shall take all necessary precautions for the safety of, and shall provide the necessary protection to prevent damage, injury, or loss to:
 - 1. all persons on the Site or who may be affected by the Work;
 - 2. all the Work and materials and equipment to be incorporated therein, whether in storage on or off the Site; and
 - 3. other property at the Site or adjacent thereto, including trees, shrubs, lawns, walks, pavements, roadways, structures, other work in progress, utilities, and Underground Facilities not designated for removal, relocation, or replacement in the course of construction.
- D. ~~DAI~~ damage, injury, or loss to any property referred to in Paragraph 7.13.C.2 or 7.13.C.3 caused, directly or indirectly, in whole or in part, by Contractor, any Subcontractor, Supplier, or any other individual or entity directly or indirectly employed by any of them to perform any of the Work, or anyone for whose acts any of them may be liable, shall be remedied by Contractor at its expense (except damage or loss attributable to the fault of Drawings or Specifications or to the acts or omissions of Owner or Engineer-Consultant or anyone employed by any of them, or anyone for whose acts any of them may be liable, and not attributable, directly or indirectly, in whole or in part, to the fault or negligence of Contractor or any Subcontractor, Supplier, or other individual or entity directly or indirectly employed by any of them).
- E. Contractor shall comply with all applicable Laws and Regulations relating to the safety of persons or property, or to the protection of persons or property from damage, injury, or loss; and shall erect and maintain all necessary safeguards for such safety and protection.
- F. Contractor shall notify Owner; the owners of adjacent property; the owners of Underground Facilities and other utilities (if the identity of such owners is known to Contractor); and other contractors and utility owners performing work at or adjacent to the Site, in writing, when Contractor knows that prosecution of the Work may affect them, and shall cooperate with them in the protection, removal, relocation, and replacement of their property or work in progress.
- G. Contractor shall comply with the applicable requirements of Owner's safety programs, if any. Any Owner's safety programs that are applicable to the Work are identified or included in the Supplementary Conditions or Specifications.
- H. Contractor shall inform Owner and Engineer of the specific requirements of Contractor's safety program with which Owner's and Engineer's employees and representatives must comply while at the Site.
- I. Contractor's duties and responsibilities for safety and protection will continue until all the Work is completed, Engineer-Project Manager has issued a written notice to Owner and Contractor in accordance with Paragraph 15.06.C that the Work is acceptable, and Contractor has left the Site (except as otherwise expressly provided in connection with Substantial Completion).

J. Contractor's duties and responsibilities for safety and protection will resume whenever Contractor or any Subcontractor or Supplier returns to the Site to fulfill warranty or correction obligations, or to conduct other tasks arising from the Contract Documents.

H. Contractor shall require its employees, subcontractors, suppliers and all other personnel to observe safety rules and regulations and to wear suitable safety equipment, at all times. Contractor shall bar personnel who disregard safety regulations from the Project.

I. All vehicles and construction equipment shall be properly registered and shall comply with the Laws and Regulations. All vehicles shall be equipped with such safety devices as flags, marking, beacons, strobes, and lights, in good working order. No separate compensation will be allowed for this work or equipment.

~~—~~ At the end of each work day, the Contractor shall remove its equipment from the roadway, and if applicable, shall store such equipment in areas as approved by Owner. No equipment shall be stored on the roadway during non-work periods. Construction or repair material shall not be stored on the roadway except as approved by Owner.

F.J.

7.14 Hazard Communication Programs

A. Contractor shall be responsible for coordinating any exchange of safety data sheets (formerly known as material safety data sheets) or other hazard communication information required to be made available to or exchanged between or among employers at the Site in accordance with Laws or Regulations.

7.15 Emergencies

~~A. In emergencies affecting the safety or protection of persons or the Work or property at the Site or adjacent thereto, Contractor is obligated to act to prevent damage, injury, or loss. Contractor shall give Engineer prompt written notice if Contractor believes that any significant changes in the Work or variations from the Contract Documents have been caused by an emergency, or are required as a result of Contractor's response to an emergency. If Engineer determines that a change in the Contract Documents is required because of an emergency or Contractor's response, a Work Change Directive or Change Order will be issued.~~
In emergencies affecting the safety or protection of persons or the Work of property at the Site or adjacent thereto, Contractor is obligated to act to prevent threatened damage, injury or loss. Contractor shall give Project Manager written notice immediately, and in no instance more than 24 hours after the alleged emergency, if Contractor believes that any significant changes in the Work or variations from the Contract Documents have been caused thereby or are required as a result thereof. If Project Manager determines that a change in the Contract Documents is required because of the action taken by Contractor in response to such an emergency, a Work Change Directive or Change Order will be issued. Should the Contractor fail to take prompt action whenever conditions make it necessary in the Owner's sole discretion, Owner may make emergency repairs or cause the same to be made, and the costs for such repairs shall be charged against the Contractor and deducted from moneys due to it.

7.16 Submittals

A. Shop Drawing and Sample Requirements

1. Before submitting a Shop Drawing or Sample, Contractor shall:
 - a. review and coordinate the Shop Drawing or Sample with other Shop Drawings and Samples and with the requirements of the Work and the Contract Documents;
 - b. determine and verify:
 - 1) all field measurements, quantities, dimensions, specified performance and design criteria, installation requirements, materials, catalog numbers, and similar information with respect to the Submittal;
 - 2) the suitability of all materials and equipment offered with respect to the indicated application, fabrication, shipping, handling, storage, assembly, and installation pertaining to the performance of the Work; and
 - 3) all information relative to Contractor's responsibilities for means, methods, techniques, sequences, and procedures of construction, and safety precautions and programs incident thereto;
 - c. confirm that the Submittal is complete with respect to all related data included in the Submittal.
2. Each Shop Drawing or Sample must bear a stamp or specific written certification that Contractor has satisfied Contractor's obligations under the Contract Documents with respect to Contractor's review of that Submittal, and that Contractor approves the Submittal.
3. With each Shop Drawing or Sample, Contractor shall give [EngineerProject Manager](#) specific written notice of any variations that the Submittal may have from the requirements of the Contract Documents. This notice must be set forth in a written communication separate from the Submittal; and, in addition, in the case of a Shop Drawing by a specific notation made on the Shop Drawing itself.

B. Submittal Procedures for Shop Drawings and Samples: Contractor shall label and submit Shop Drawings and Samples to [EngineerProject Manager](#) for review and approval in accordance with the accepted Schedule of Submittals.

1. Shop Drawings

- a. Contractor shall submit the number of copies required in the Specifications.
- b. Data shown on the Shop Drawings must be complete with respect to quantities, dimensions, specified performance and design criteria, materials, and similar data to show [EngineerProject Manager](#) the services, materials, and equipment Contractor proposes to provide, and to enable [EngineerProject Manager](#) to review the information for the limited purposes required by Paragraph 7.16.C.

2. Samples

- a. Contractor shall submit the number of Samples required in the Specifications.
- b. Contractor shall clearly identify each Sample as to material, Supplier, pertinent data such as catalog numbers, the use for which intended and other data as

[EngineerProject Manager](#) may require to enable [EngineerProject Manager](#) to review the Submittal for the limited purposes required by Paragraph 7.16.C.

3. Where a Shop Drawing or Sample is required by the Contract Documents or the Schedule of Submittals, any related Work performed prior to [EngineerProject Manager](#)'s review and approval of the pertinent submittal will be at the sole expense and responsibility of Contractor.

Contractor is responsible for the accuracy of all Submittals. Owner, Project Manager, and Consultant shall be entitled to rely upon Contractor's representation that such information is correct and accurate.

C.

CD. [EngineerProject Manager](#)'s Review of Shop Drawings and Samples

1. [EngineerProject Manager](#) will provide timely review of Shop Drawings and Samples in accordance with the accepted Schedule of Submittals. [EngineerProject Manager](#)'s review and approval will be only to determine if the items covered by the Submittals will, after installation or incorporation in the Work, comply with the requirements of the Contract Documents, and be compatible with the design concept of the completed Project as a functioning whole as indicated by the Contract Documents.
2. [EngineerProject Manager](#)'s review and approval will not extend to means, methods, techniques, sequences, or procedures of construction, or to safety precautions or programs incident thereto.
3. [EngineerProject Manager](#)'s review and approval of a separate item as such will not indicate approval of the assembly in which the item functions.
4. [EngineerProject Manager](#)'s review and approval of a Shop Drawing or Sample will not relieve Contractor from responsibility for any variation from the requirements of the Contract Documents unless Contractor has complied with the requirements of Paragraph 7.16.A.3 and [EngineerProject Manager](#) has given written approval of each such variation by specific written notation thereof incorporated in or accompanying the Shop Drawing or Sample. [EngineerProject Manager](#) will document any such approved variation from the requirements of the Contract Documents in a Field Order or other appropriate Contract modification.
5. [EngineerProject Manager](#)'s review and approval of a Shop Drawing or Sample will not relieve Contractor from responsibility for complying with the requirements of Paragraphs 7.16.A and B.
6. [EngineerProject Manager](#)'s review and approval of a Shop Drawing or Sample, or of a variation from the requirements of the Contract Documents, will not, under any circumstances, change the Contract Times or Contract Price, unless such changes are included in a Change Order.
7. Neither [EngineerProject Manager](#)'s receipt, review, acceptance, or approval of a Shop Drawing or Sample will result in such item becoming a Contract Document.
8. Contractor shall perform the Work in compliance with the requirements and commitments set forth in approved Shop Drawings and Samples, subject to the provisions of Paragraph 7.16.C.4.

DE. *Resubmittal Procedures for Shop Drawings and Samples*

1. Contractor shall make corrections required by EngineerProject Manager and shall return the required number of corrected copies of Shop Drawings and submit, as required, new Samples for review and approval. Contractor shall direct specific attention in writing to revisions other than the corrections called for by EngineerProject Manager on previous Submittals.
2. Contractor shall furnish required Shop Drawing and Sample submittals with sufficient information and accuracy to obtain required approval of an item with no more than two resubmittals. In the event Project Manager retains Consultant to review submittals, EngineerProject Manager will record Engineer Consultant's time for reviewing a third or subsequent resubmittal of a Shop Drawing or Sample, and Contractor shall be responsible for EngineerConsultant's charges to Owner for such time. Owner may impose a set-off against payments due Contractor to secure reimbursement for such charges.
3. If Contractor requests a change of a previously approved Shop Drawing or Sample, Contractor shall be responsible for EngineerConsultant's charges to Owner for its review time, and Owner may impose a set-off against payments due Contractor to secure reimbursement for such charges, unless the need for such change is beyond the control of Contractor.

EF. *Submittals Other than Shop Drawings, Samples, and Owner-Delegated Designs*

1. The following provisions apply to all Submittals other than Shop Drawings, Samples, and Owner-delegated designs:
 - a. Contractor shall submit all such Submittals to the EngineerProject Manager in accordance with the Schedule of Submittals and pursuant to the applicable terms of the Contract Documents.
 - b. EngineerProject Manager will provide timely review of all such Submittals in accordance with the Schedule of Submittals and return such Submittals with a notation of either Accepted or Not Accepted. Any such Submittal that is not returned within the time established in the Schedule of Submittals will be deemed accepted.
 - c. EngineerProject Manager's review will be only to determine if the Submittal is acceptable under the requirements of the Contract Documents as to general form and content of the Submittal.
 - d. If any such Submittal is not accepted, Contractor shall confer with EngineerProject Manager regarding the reason for the non-acceptance, and resubmit an acceptable document.
2. Procedures for the submittal and acceptance of the Progress Schedule, the Schedule of Submittals, and the Schedule of Values are set forth in Paragraphs 2.03, 2.04, and 2.05.

FG. Owner-delegated Designs: Submittals pursuant to Owner-delegated designs are governed by the provisions of Paragraph 7.19.

7.17 *Contractor's General Warranty and Guarantee*

- A. ~~Contractor warrants and guarantees to Owner that all Work will be in accordance with the Contract Documents and will not be defective. Engineer is entitled to rely on Contractor's warranty and guarantee~~Contractor warrants and guarantees to Owner that the Work to be

performed under the Contract Documents, and all workmanship, materials, and equipment performed, furnished, used, or installed in the construction of the Project shall be free from defects and flaws and shall be performed and furnished in strict accordance with the Contract Documents, in compliance with all applicable building codes or industry standards, in compliance with all applicable manufacturers' instructions, and in compliance with all applicable laws. Contractor warrants and guarantees that the strength of all parts of all manufactured equipment shall be adequate and as specified and that the performance test requirements of the Contract Documents shall be fulfilled.

- B. Owner's rights under this warranty and guarantee are in addition to, and are not limited by, Owner's rights under the correction period provisions of Paragraph 15.08. The time in which Owner may enforce its warranty and guarantee rights under this Paragraph 7.17 is limited only by applicable Laws and Regulations restricting actions to enforce such rights; provided, however, that after the end of the correction period under Paragraph 15.08:
1. Owner shall give Contractor written notice of any defective Work within 60 days of the discovery that such Work is defective; and
 2. Such notice will be deemed the start of an event giving rise to a Claim under Paragraph 12.01.B, such that any related Claim must be brought within 30 days of the notice.
- C. Contractor's warranty and guarantee hereunder excludes defects or damage caused by:
1. abuse, or improper modification, maintenance, or operation, by persons other than Contractor, Subcontractors, Suppliers, or any other individual or entity for whom Contractor is responsible; or
 2. normal wear and tear under normal usage.
- D. Contractor's obligation to perform and complete the Work in accordance with the Contract Documents is absolute. None of the following will constitute an acceptance of Work that is not in accordance with the Contract Documents, a release of Contractor's obligation to perform the Work in accordance with the Contract Documents, in compliance with all applicable building codes or industry standards, in compliance with all applicable manufacturers' instructions, and in compliance with all applicable laws; ~~or a release of Owner's warranty and guarantee rights under this Paragraph 7.17:~~
1. Observations by EngineerProject Manager;
 2. Recommendation by EngineerProject Manager or payment by Owner of any progress or final payment;
 3. The issuance of a certificate of Substantial Completion by EngineerProject Manager or any payment related thereto by Owner;
 4. Use or occupancy of the Work or any part thereof by Owner;
 5. Any review and approval of a Shop Drawing or Sample submittal;
 6. The issuance of a notice of acceptability by EngineerProject Manager;
 7. The end of the correction period established in Paragraph 15.08;
 8. Any inspection, test, or approval by others; or

9. Any correction of defective Work by Owner.

~~Contractors Guarantee. Contractor warrants and guarantees all material and equipment furnished and Work performed for a period of one (1) year from the date of Final Completion. If part of the Work is accepted in accordance with Paragraph 15.04, the guarantee for that portion of the Work shall be for a period of one (1) year from the date fixed for such acceptance. Contractor warrants and guarantees for a period of one (1) year from the date of Final Completion, that the completed Work is free from all defects due to faulty materials or workmanship. If at any time within the said period of guarantee, any part of the Work requires repairing, correction, or replacement, Owner may notify Contractor to commence making such repairs, correction, or replacement and Contractor shall promptly make such repairs, corrections, or replacements as may be necessary by reason of such defects including the repair of any damage to other property or systems resulting from such defects. In the event that Contractor should fail to make such repairs, adjustments, or other work that may be made necessary by such defects to the satisfaction of Owner within seven (7) days from receipt of such notice, Owner may do so and charge Contractor the cost thereby incurred, including compensation for additional professional services. The Performance Bond shall remain in full force and effect throughout the guarantee period.~~

D.

E. If the Contract requires the Contractor to accept the assignment of a contract entered into by Owner, then the specific warranties, guarantees, and correction obligations contained in the assigned contract will govern with respect to Contractor's performance obligations to Owner for the Work described in the assigned contract.

7.18 *Indemnification*

- A. ~~To the fullest extent permitted by Laws and Regulations, and in addition to any other obligations of Contractor under the Contract or otherwise, Contractor shall indemnify and hold harmless Owner and, and the officers, directors, members, partners, employees, agents, consultants and subcontractors of each and any of them, from losses, damages, costs, and judgments (including but not limited to all fees and charges of engineers, architects, attorneys, and other professionals, and all court or arbitration or other dispute resolution costs) arising from third party claims or actions relating to or resulting from the performance or furnishing of the Work, provided that any such claim, action, loss, cost, judgment or damage is attributable to bodily injury, sickness, disease, or death, or to damage to or destruction of tangible property (other than the Work itself), including the loss of use resulting therefrom, but only to the extent caused by any negligent act or omission of Contractor, any Subcontractor, any Supplier, or any individual or entity directly or indirectly employed by any of them to perform any of the Work, or anyone for whose acts any of them may be liable~~ Contractor shall indemnify and hold harmless Owner, its officers and employees, from liabilities, damages, losses and costs, including but not limited to, reasonable attorney's fees, to the extent caused by the negligence, recklessness, or intentional wrongful misconduct of the indemnifying party and persons employed or utilized by the Contractor in the performance of the Work.
- B. In any and all claims against Owner or ~~Engineer, or any of their~~its officers, ~~or employees directors, members, partners, employees, agents, consultants, or subcontractors,~~ by any employee (or the survivor or personal representative of such employee) of Contractor, any Subcontractor, any Supplier, or any individual or entity directly or indirectly employed by any

of them to perform any of the Work, or anyone for whose acts any of them may be liable, the indemnification obligation under Paragraph 7.18.A will not be limited in any way by any limitation on the amount or type of damages, compensation, or benefits payable by or for Contractor or any such Subcontractor, Supplier, or other individual or entity under workers' compensation acts, disability benefit acts, or other employee benefit acts.

7.19 *Delegation of Professional Design Services*

- A. Owner may require Contractor to provide professional design services for a portion of the Work by express delegation in the Contract Documents. Such delegation will specify the performance and design criteria that such services must satisfy, and the Submittals that Contractor must furnish to [EngineerProject Manager](#) with respect to the Owner-delegated design.
- B. Contractor shall cause such Owner-delegated professional design services to be provided pursuant to the professional standard of care by a properly licensed design professional, whose signature and seal must appear on all drawings, calculations, specifications, certifications, and Submittals prepared by such design professional. Such design professional must issue all certifications of design required by Laws and Regulations.
- C. If a Shop Drawing or other Submittal related to the Owner-delegated design is prepared by Contractor, a Subcontractor, or others for submittal to [EngineerProject Manager](#), then such Shop Drawing or other Submittal must bear the written approval of Contractor's design professional when submitted by Contractor to [EngineerProject Manager](#).
- D. Owner and [EngineerProject Manager](#) shall be entitled to rely upon the adequacy, accuracy, and completeness of the services, certifications, and approvals performed or provided by the design professionals retained or employed by Contractor under an Owner-delegated design, subject to the professional standard of care and the performance and design criteria stated in the Contract Documents.
- E. Pursuant to this Paragraph 7.19, [EngineerProject Manager](#)'s review, approval, and other determinations regarding design drawings, calculations, specifications, certifications, and other Submittals furnished by Contractor pursuant to an Owner-delegated design will be only for the following limited purposes:
 - 1. Checking for conformance with the requirements of this Paragraph 7.19;
 - 2. Confirming that Contractor (through its design professionals) has used the performance and design criteria specified in the Contract Documents; and
 - 3. Establishing that the design furnished by Contractor is consistent with the design concept expressed in the Contract Documents.
- F. Contractor shall not be responsible for the adequacy of performance or design criteria specified by Owner or Engineer.
- G. Contractor is not required to provide professional services in violation of applicable Laws and Regulations.

ARTICLE 8—OTHER WORK AT THE SITE

8.01 *Other Work*

- A. ~~In addition to and apart from the Work under the Contract Documents, the Owner may perform other work at or adjacent to the Site. Such other work may be performed by Owner's employees, or through contracts between the Owner and third parties. Owner may also arrange to have third party utility owners perform work on their utilities and facilities at or adjacent to the Site. Owner may perform other work related to the Project at the Site with Owner's employees or through other direct contracts therefor, or have other work performed by utility owners.~~
- B. If Owner performs other work at or adjacent to the Site with Owner's employees, or through contracts for such other work, then Owner shall give Contractor written notice thereof prior to starting any such other work. If Owner has advance information regarding the start of any third-party utility work that Owner has arranged to take place at or adjacent to the Site, Owner shall provide such information to Contractor.
- C. Contractor shall afford proper and safe access to the Site to each contractor that performs such other work, each utility owner performing other work, and Owner, if Owner is performing other work with Owner's employees, and provide a reasonable opportunity for the introduction and storage of materials and equipment and the execution of such other work and properly coordinate the Work with theirs.
- D. Contractor shall do all cutting, fitting, and patching of the Work that may be required to properly connect or otherwise make its several parts come together and properly integrate with such other work. Contractor shall not endanger any work of others by cutting, excavating, or otherwise altering such work; provided, however, that Contractor may cut or alter others' work with the written consent of EngineerProject Manager and the others whose work will be affected.
- E. If the proper execution or results of any part of Contractor's Work depends upon work performed by others, Contractor shall inspect such other work and promptly report to EngineerProject Manager in writing any delays, defects, or deficiencies in such other work that render it unavailable or unsuitable for the proper execution and results of Contractor's Work. Contractor's failure to so report will constitute an acceptance of such other work as fit and proper for integration with Contractor's Work except for latent defects and deficiencies in such other work.
- F. The provisions of this article are not applicable to work that is performed by third-party utilities or other third-party entities without a contract with Owner, or that is performed without having been arranged by Owner. If such work occurs, then any related delay, disruption, or interference incurred by Contractor is governed by the provisions of Paragraph 4.05.C.3.

8.02 *Coordination*

- A. If Owner intends to contract with others for the performance of other work at or adjacent to the Site, to perform other work at or adjacent to the Site with Owner's employees, or to arrange to have utility owners perform work at or adjacent to the Site, the following will be

set forth in the Supplementary Conditions or provided to Contractor prior to the start of any such other work:

1. The identity of the individual or entity that will have authority and responsibility for coordination of the activities among the various contractors;
 2. An itemization of the specific matters to be covered by such authority and responsibility; and
 3. The extent of such authority and responsibilities.
- B. Unless otherwise provided in the Supplementary Conditions, Owner shall have sole authority and responsibility for such coordination.

8.03 *Legal Relationships*

- A. If, in the course of performing other work for Owner at or adjacent to the Site, the Owner's employees, any other contractor working for Owner, or any utility owner that Owner has arranged to perform work, causes damage to the Work or to the property of Contractor or its Subcontractors, or delays, disrupts, interferes with, or increases the scope or cost of the performance of the Work, through actions or inaction, then Contractor shall be entitled to an equitable adjustment in the Contract Price or the Contract Times. Contractor must submit any Change Proposal seeking an equitable adjustment in the Contract Price or the Contract Times under this paragraph within 30 days of the damaging, delaying, disrupting, or interfering event. The entitlement to, and extent of, any such equitable adjustment will take into account information (if any) regarding such other work that was provided to Contractor in the Contract Documents prior to the submittal of the Bid or the final negotiation of the terms of the Contract, and any remedies available to Contractor under Laws or Regulations concerning utility action or inaction. When applicable, any such equitable adjustment in Contract Price will be conditioned on Contractor assigning to Owner all Contractor's rights against such other contractor or utility owner with respect to the damage, delay, disruption, or interference that is the subject of the adjustment. Contractor's entitlement to an adjustment of the Contract Times or Contract Price is subject to the provisions of Paragraphs 4.05.D and 4.05.E.
- B. Contractor shall take reasonable and customary measures to avoid damaging, delaying, disrupting, or interfering with the work of Owner, any other contractor, or any utility owner performing other work at or adjacent to the Site.
1. If Contractor fails to take such measures and as a result damages, delays, disrupts, or interferes with the work of any such other contractor or utility owner, then Owner may impose a set-off against payments due Contractor, and assign to such other contractor or utility owner the Owner's contractual rights against Contractor with respect to the breach of the obligations set forth in this Paragraph 8.03.B.
 2. When Owner is performing other work at or adjacent to the Site with Owner's employees, Contractor shall be liable to Owner for damage to such other work, and for the reasonable direct delay, disruption, and interference costs incurred by Owner as a result of Contractor's failure to take reasonable and customary measures with respect to Owner's other work. In response to such damage, delay, disruption, or interference, Owner may impose a set-off against payments due Contractor.
- C. If Contractor damages, delays, disrupts, or interferes with the work of any other contractor, or any utility owner performing other work at or adjacent to the Site, through Contractor's

failure to take reasonable and customary measures to avoid such impacts, or if any claim arising out of Contractor's actions, inactions, or negligence in performance of the Work at or adjacent to the Site is made by any such other contractor or utility owner against Contractor, Owner, or ~~Engineer~~Project Manager, then Contractor shall (1) promptly attempt to settle the claim as to all parties through negotiations with such other contractor or utility owner, or otherwise resolve the claim by arbitration or other dispute resolution proceeding or at law, ~~and~~ (2) ~~indemnify and hold harmless Owner and Engineer, and the officers, directors, members, partners, employees, agents, consultants and subcontractors of each and any of them from and against any such claims, and against all costs, losses, and damages (including but not limited to all fees and charges of engineers, architects, attorneys, and other professionals and all court or arbitration or other dispute resolution costs) arising out of or relating to such damage, delay, disruption, or interference.~~

ARTICLE 9—OWNER'S RESPONSIBILITIES

9.01 *Communications to Contractor*

- A. Except as otherwise provided in these General Conditions, Owner shall issue all communications to Contractor through ~~Engineer~~Project Manager.

9.02 *Replacement of ~~Engineer~~Project Manager*

- A. Owner may at its discretion ~~appoint an engineer to~~ replace ~~Engineer~~Project Manager, ~~provided Contractor makes no reasonable objection to the replacement engineer.~~ The replacement ~~engineer~~Project Manager's status under the Contract Documents will be that of the former ~~Engineer~~Project Manager.

9.03 *Furnish Data*

- A. Owner shall promptly furnish the data required of Owner under the Contract Documents.

9.04 *Pay When Due*

- A. Owner shall make payments to Contractor when they are due as provided in the Contract Documents and in accordance with the Local Government Prompt Payment Act Agreement.

9.05 *Lands and Easements; Reports, Tests, and Drawings*

- A. Owner's duties with respect to providing lands and easements are set forth in Paragraph 5.01.
- B. Owner's duties with respect to providing engineering surveys to establish reference points are set forth in Paragraph 4.03.
- C. Article 5 refers to Owner's identifying and making available to Contractor copies of reports of explorations and tests of conditions at the Site, and drawings of physical conditions relating to existing surface or subsurface structures at the Site.

9.06 ~~*Sovereign Immunity*~~~~*Insurance*~~

- A. Owner is a governmental entity protected by sovereign immunity as granted by Section 768.28, Florida Statutes. Nothing in the Contract Documents shall be deemed to waive Owner's sovereign immunity~~Owner's responsibilities, if any, with respect to purchasing and maintaining liability and property insurance are set forth in Article 6.~~

9.07 *Change Orders*

A. Owner's responsibilities with respect to Change Orders are set forth in Article 11.

9.08 *Inspections, Tests, and Approvals*

A. Owner's responsibility with respect to certain inspections, tests, and approvals is set forth in Paragraph 14.02.B.

9.09 *Limitations on Owner's Responsibilities*

A. The Owner shall not supervise, direct, or have control or authority over, nor be responsible for, Contractor's means, methods, techniques, sequences, or procedures of construction, or the safety precautions and programs incident thereto, or for any failure of Contractor to comply with Laws and Regulations applicable to the performance of the Work. Owner will not be responsible for Contractor's failure to perform the Work in accordance with the Contract Documents.

9.10 *Undisclosed Hazardous Environmental Condition*

A. Owner's responsibility in respect to an undisclosed Hazardous Environmental Condition is set forth in Paragraph 5.06.

9.11 *Evidence of Financial Arrangements*~~*Multi-year Obligations*~~

A. The obligations of the City as to any funding required pursuant to this Contract shall be limited to an obligation in any given year to budget and appropriate from legally available funds, after monies for essential City services have been budgeted and appropriated, sufficient monies for the funding that is required during that year. Notwithstanding the foregoing, the City shall not be prohibited from pledging any legally available non-ad valorem revenues for any obligations heretofore or hereafter incurred, which pledge shall be prior and superior to any obligation of the City pursuant to this Contract. Upon request of Contractor, Owner shall furnish Contractor reasonable evidence that financial arrangements have been made to satisfy Owner's obligations under the Contract (including obligations under proposed changes in the Work).

9.12 *Safety Programs*

A. While at the Site, Owner's employees and representatives shall comply with the specific applicable requirements of Contractor's safety programs of which Owner has been informed.

B. Owner shall furnish copies of any applicable Owner safety programs to Contractor.

ARTICLE 10—ENGINEER PROJECT MANAGER'S STATUS DURING CONSTRUCTION

10.01 *Owner's Representative*

A. Engineer Project Manager will be Owner's representative during the construction period. The duties and responsibilities and the limitations of authority of Engineer Project Manager as Owner's representative during construction are set forth in the Contract Documents.

10.02 *Visits to Site*

A. Engineer Project Manager will make visits to the Site at intervals appropriate to the various stages of construction as Engineer Project Manager deems necessary in order to observe, ~~as an experienced and qualified design professional,~~ the progress that has been made and the

quality of the various aspects of Contractor's executed Work. Based on information obtained during such visits and observations, EngineerProject Manager, for the benefit of Owner, will determine, in general, if the Work is proceeding in accordance with the Contract Documents. EngineerProject Manager will not be required to make exhaustive or continuous inspections on the Site to check the quality or quantity of the Work. EngineerProject Manager's efforts will be directed toward providing for Owner a greater degree of confidence that the completed Work will conform generally to the Contract Documents. On the basis of such visits and observations, EngineerProject Manager will keep Owner informed of the progress of the Work ~~and will endeavor to guard Owner against defective Work.~~

- B. EngineerProject Manager's visits and observations are subject to all the limitations on EngineerProject Manager's authority and responsibility set forth in Paragraph 10.07. Particularly, but without limitation, during or as a result of EngineerProject Manager's visits or observations of Contractor's Work, EngineerProject Manager will not supervise, direct, control, or have authority over or be responsible for Contractor's means, methods, techniques, sequences, or procedures of construction, or the safety precautions and programs incident thereto, or for any failure of Contractor to comply with Laws and Regulations applicable to the performance of the Work.

10.03 *Resident Project Representative*

- A. ~~If Owner and Engineer have agreed that Engineer will furnish a Resident Project Representative to represent Engineer at the Site and Owner may employ a Technical Support Specialist to assist Engineer Project Manager in observing the progress and quality of the Work, then the authority and responsibilities of any such Resident Project Representative will be as provided in the Supplementary Conditions, and limitations on the responsibilities thereof will be as provided in the Supplementary Conditions and in Paragraph 10.07. Technical Support Specialist does not have authority to commit to additions to the work which will increase cost of the work.~~
- B. ~~If Owner designates an individual or entity who is not Engineer's consultant, agent, or employee to represent Owner at the Site, then the responsibilities and authority of such individual or entity will be as provided in the Supplementary Conditions.~~

10.04 *EngineerProject Manager's Authority*

- A. EngineerProject Manager has the authority to reject Work in accordance with Article 14.
- B. EngineerProject Manager's authority as to Submittals is set forth in Paragraph 7.16.
- C. EngineerProject Manager's authority as to design drawings, calculations, specifications, certifications and other Submittals from Contractor in response to Owner's delegation (if any) to Contractor of professional design services, is set forth in Paragraph 7.19.
- D. EngineerProject Manager's authority as to changes in the Work is set forth in Article 11.
- E. EngineerProject Manager's authority as to Applications for Payment is set forth in Article 15.

10.05 *Determinations for Unit Price Work*

- A. EngineerProject Manager will determine the actual quantities and classifications of Unit Price Work performed by Contractor as set forth in Paragraph 13.03.

10.06 *Decisions on Requirements of Contract Documents and Acceptability of Work*

- A. ~~EngineerProject Manager~~ will render decisions regarding the requirements of the Contract Documents, and judge the acceptability of the Work, pursuant to the specific procedures set forth herein for initial interpretations, Change Proposals, and acceptance of the Work.~~In rendering such decisions and judgments, Engineer will not show partiality to Owner or Contractor, and will not be liable to Owner, Contractor, or others in connection with any proceedings, interpretations, decisions, or judgments conducted or rendered in good faith.~~

10.07 *Limitations on ~~EngineerProject Manager's~~ Authority and Responsibilities*

- A. Neither ~~EngineerProject Manager's~~ authority or responsibility under this Article 10 or under any other provision of the Contract, nor any decision made by ~~EngineerProject Manager~~ in good faith either to exercise or not exercise such authority or responsibility or the undertaking, exercise, or performance of any authority or responsibility by ~~EngineerProject Manager~~, will create, impose, or give rise to any duty in contract, tort, or otherwise owed by ~~EngineerProject Manager~~ to Contractor, any Subcontractor, any Supplier, any other individual or entity, or to any surety for or employee or agent of any of them.
- B. ~~EngineerProject Manager~~ will not supervise, direct, control, or have authority over or be responsible for Contractor's means, methods, techniques, sequences, or procedures of construction, or the safety precautions and programs incident thereto, or for any failure of Contractor to comply with Laws and Regulations applicable to the performance of the Work. ~~EngineerProject Manager~~ will not be responsible for Contractor's failure to perform the Work in accordance with the Contract Documents.
- C. ~~EngineerProject Manager~~ will not be responsible for the acts or omissions of Contractor or of any Subcontractor, any Supplier, or of any other individual or entity performing any of the Work.
- D. ~~EngineerProject Manager's~~ review of the final Application for Payment and accompanying documentation, and all maintenance and operating instructions, schedules, guarantees, bonds, certificates of inspection, tests and approvals, and other documentation required to be delivered by Contractor under Paragraph 15.06.A, will only be to determine generally that their content complies with the requirements of, and in the case of certificates of inspections, tests, and approvals, that the results certified indicate compliance with the Contract Documents.
- E. The limitations upon authority and responsibility set forth in this Paragraph 10.07 also apply to the ~~Technical Support SpecialistResident-Project-Representative~~, if any.

~~10.08—Compliance with Safety Program~~

- ~~A. While at the Site, Engineer's employees and representatives will comply with the specific applicable requirements of Owner's and Contractor's safety programs of which Engineer has been informed.~~

ARTICLE 11—CHANGES TO THE CONTRACT

11.01 *Amending and Supplementing the Contract*

- A. The Contract may only be amended or supplemented by a Change Order, a Work Change Directive, a Field Order, or a Contract Amendment executed by the Owner's representative

having authority to approve the amendment or supplement. City Commission must approve changes affecting an increase in contract price in excess of ten (10) percent. City Manager must approve changes affecting Contract Price in excess of \$20,000.00. Wild Spaces & Public Places Director must approve changes affecting Contract Price that do not exceed \$20,000.00. Project Manager may execute documents not affecting Contract Price.

- B. ~~If an amendment or supplement to Owner and Contractor may amend the Contract Documents includes a to change in the Contract Price or the Contract Times, and such amendment or supplement must be set forth in a written Change Order signed by Project Manager or Owner, as applicable, and Contractor. A Change Order also may be used to establish amendments and supplements of the Contract Documents that do not affect the Contract Price or Contract Times.~~
- C. ~~All changes to the Contract that involve (1) the performance or acceptability of the Work, (2) the design (as set forth in the Drawings, Specifications, or otherwise), or (3) other engineering or technical matters, must be supported by Engineer's recommendation. Owner and Contractor may amend other terms and conditions of the Contract without the recommendation of the Engineer.~~

11.02 *Change Orders*

- A. Owner and Contractor shall execute appropriate Change Orders covering:
 - 1. Changes in Contract Price or Contract Times which are agreed to by the parties, including any undisputed sum or amount of time for Work actually performed in accordance with a Work Change Directive;
 - 2. Changes in Contract Price resulting from an Owner set-off, unless Contractor has duly contested such set-off;
 - 3. Changes in the Work which are: (a) ordered by Owner pursuant to Paragraph 11.05, (b) required because of Owner's acceptance of defective Work under Paragraph 14.04 or Owner's correction of defective Work under Paragraph 14.07, or (c) agreed to by the parties, subject to the need for Engineer's recommendation if the change in the Work involves the design (as set forth in the Drawings, Specifications, or otherwise) or other engineering or technical matters; and
 - 4. Changes that embody the substance of any final and binding results under: Paragraph 11.03.B, resolving the impact of a Work Change Directive; Paragraph 11.09, concerning Change Proposals; Article 12, Claims; Paragraph 13.02.D, final adjustments resulting from allowances; Paragraph 13.03.D, final adjustments relating to determination of quantities for Unit Price Work; and similar provisions.
- B. If Owner or Contractor refuses to execute a Change Order that is required to be executed under the terms of Paragraph 11.02.A, it will be deemed to be of full force and effect, as if fully executed.

11.03 *Work Change Directives*

- A. A Work Change Directive will not change the Contract Price or the Contract Times but is evidence that the parties expect that the modification ordered or documented by a Work Change Directive will be incorporated in a subsequently issued Change Order, following negotiations by the parties as to the Work Change Directive's effect, if any, on the Contract Price and Contract Times; or, if negotiations are unsuccessful, by a determination under the

terms of the Contract Documents governing adjustments, expressly including Paragraph 11.07 regarding change of Contract Price.

- B. If Owner has issued a Work Change Directive and:
 - 1. Contractor believes that an adjustment in Contract Times or Contract Price is necessary, then Contractor shall submit any Change Proposal seeking such an adjustment no later than 30 days after the completion of the Work set out in the Work Change Directive.
 - 2. Owner believes that an adjustment in Contract Times or Contract Price is necessary, then Owner shall submit any Claim seeking such an adjustment no later than 60 days after issuance of the Work Change Directive.

11.04 *Field Orders*

- A. [Engineer/Project Manager](#) may authorize minor changes in the Work if the changes do not involve an adjustment in the Contract Price or the Contract Times and are compatible with the design concept of the completed Project as a functioning whole as indicated by the Contract Documents. Such changes will be accomplished by a Field Order and will be binding on Owner and also on Contractor, which shall perform the Work involved promptly.
- B. If Contractor believes that a Field Order justifies an adjustment in the Contract Price or Contract Times, then before proceeding with the Work at issue, Contractor shall submit a Change Proposal as provided herein.

11.05 *Owner-Authorized Changes in the Work*

- A. Without invalidating the Contract and without notice to any surety, Owner may, at any time or from time to time, order additions, deletions, or revisions in the Work. Changes involving the design (as set forth in the Drawings, Specifications, or otherwise) or other engineering or technical matters will be supported by Engineer's recommendation.
- B. Such changes in the Work may be accomplished by a Change Order, if Owner and Contractor have agreed as to the effect, if any, of the changes on Contract Times or Contract Price; or by a Work Change Directive. Upon receipt of any such document, Contractor shall promptly proceed with the Work involved; or, in the case of a deletion in the Work, promptly cease construction activities with respect to such deleted Work. Added or revised Work must be performed under the applicable conditions of the Contract Documents.
- C. Nothing in this Paragraph 11.05 obligates Contractor to undertake work that Contractor reasonably concludes cannot be performed in a manner consistent with Contractor's safety obligations under the Contract Documents or Laws and Regulations.

11.06 *Unauthorized Changes in the Work*

- A. Contractor shall not be entitled to an increase in the Contract Price or an extension of the Contract Times with respect to any work performed that is not required by the Contract Documents, as amended, modified, or supplemented, except in the case of an emergency as provided in Paragraph 7.15 or in the case of uncovering Work as provided in Paragraph 14.05.C.2.

11.07 *Change of Contract Price*

- A. The Contract Price may only be changed by a Change Order. Any Change Proposal for an adjustment in the Contract Price must comply with the provisions of Paragraph 11.09. Any Claim for an adjustment of Contract Price must comply with the provisions of Article 12.
- B. An adjustment in the Contract Price will be determined as follows:
 - 1. Where the Work involved is covered by unit prices contained in the Contract Documents, then by application of such unit prices to the quantities of the items involved (subject to the provisions of Paragraph 13.03);
 - 2. Where the Work involved is not covered by unit prices contained in the Contract Documents, then by a mutually agreed lump sum (which may include an allowance for overhead and profit not necessarily in accordance with Paragraph 11.07.C.2); or
 - 3. Where the Work involved is not covered by unit prices contained in the Contract Documents and the parties do not reach mutual agreement to a lump sum, then on the basis of the Cost of the Work (determined as provided in Paragraph 13.01) plus a Contractor's fee for overhead and profit (determined as provided in Paragraph 11.07.C).
- C. *Contractor's Fee*: When applicable, the Contractor's fee for overhead and profit will be determined as follows:
 - 1. A mutually acceptable fixed fee; or
 - 2. If a fixed fee is not agreed upon, then a fee based on the following percentages of the various portions of the Cost of the Work:
 - a. For costs incurred under Paragraphs 13.01.B.1 and 13.01.B.2, the Contractor's fee will be 15 percent;
 - b. For costs incurred under Paragraph 13.01.B.3, the Contractor's fee will be 5 percent;
 - c. Where one or more tiers of subcontracts are on the basis of Cost of the Work plus a fee and no fixed fee is agreed upon, the intent of Paragraphs 11.07.C.2.a and 11.07.C.2.b is that the Contractor's fee will be based on: (1) a fee of 15 percent of the costs incurred under Paragraphs 13.01.B.1 and 13.01.B.2 by the Subcontractor that actually performs the Work, at whatever tier, and (2) with respect to Contractor itself and to any Subcontractors of a tier higher than that of the Subcontractor that actually performs the Work, a fee of 5 percent of the amount (fee plus underlying costs incurred) attributable to the next lower tier Subcontractor; provided, however, that for any such subcontracted Work the maximum total fee to be paid by Owner will be no greater than 27 percent of the costs incurred by the Subcontractor that actually performs the Work;
 - d. No fee will be payable on the basis of costs itemized under Paragraphs 13.01.B.4, 13.01.B.5, and 13.01.C;
 - e. The amount of credit to be allowed by Contractor to Owner for any change which results in a net decrease in Cost of the Work will be the amount of the actual net decrease in Cost of the Work and a deduction of an additional amount equal to 5 percent of such actual net decrease in Cost of the Work; and

- f. When both additions and credits are involved in any one change or Change Proposal, the adjustment in Contractor's fee will be computed by determining the sum of the costs in each of the cost categories in Paragraph 13.01.B (specifically, payroll costs, Paragraph 13.01.B.1; incorporated materials and equipment costs, Paragraph 13.01.B.2; Subcontract costs, Paragraph 13.01.B.3; special consultants costs, Paragraph 13.01.B.4; and other costs, Paragraph 13.01.B.5) and applying to each such cost category sum the appropriate fee from Paragraphs 11.07.C.2.a through 11.07.C.2.e, inclusive.

11.08 *Change of Contract Times*

- A. The Contract Times may only be changed by a Change Order. Any Change Proposal for an adjustment in the Contract Times must comply with the provisions of Paragraph 11.09. Any Claim for an adjustment in the Contract Times must comply with the provisions of Article 12.
- B. Delay, disruption, and interference in the Work, and any related changes in Contract Times, are addressed in and governed by Paragraph 4.05.

11.09 *Change Proposals*

- A. *Purpose and Content:* Contractor shall submit a Change Proposal to [EngineerProject Manager](#) to request an adjustment in the Contract Times or Contract Price; contest an initial decision by [EngineerProject Manager](#) concerning the requirements of the Contract Documents or relating to the acceptability of the Work under the Contract Documents; challenge a set-off against payment due; or seek other relief under the Contract. The Change Proposal will specify any proposed change in Contract Times or Contract Price, or other proposed relief, and explain the reason for the proposed change, with citations to any governing or applicable provisions of the Contract Documents. Each Change Proposal will address only one issue, or a set of closely related issues.

- B. *Change Proposal Procedures*

- 1. *Submittal:* Contractor shall submit each Change Proposal to [EngineerProject Manager](#) within 30 days after the start of the event giving rise thereto, or after such initial decision.
- 2. *Supporting Data:* The Contractor shall submit supporting data, including the proposed change in Contract Price or Contract Time (if any), to the [EngineerProject Manager](#) and Owner within 15 days after the submittal of the Change Proposal.
 - a. Change Proposals based on or related to delay, interruption, or interference must comply with the provisions of Paragraphs 4.05.D and 4.05.E.
 - b. Change proposals related to a change of Contract Price must include full and detailed accounts of materials incorporated into the Work and labor and equipment used for the subject Work.

The supporting data must be accompanied by a written statement that the supporting data are accurate and complete, and that any requested time or price adjustment is the entire adjustment to which Contractor believes it is entitled as a result of said event.

- 3. *EngineerProject Manager's Initial Review:* [EngineerProject Manager](#) will advise Owner regarding the Change Proposal, and consider any comments or response from Owner regarding the Change Proposal. If in its discretion [EngineerProject Manager](#) concludes that additional supporting data is needed before conducting a full review and making a

decision regarding the Change Proposal, then [EngineerProject Manager](#) may request that Contractor submit such additional supporting data by a date specified by [EngineerProject Manager](#), prior to [EngineerProject Manager](#) beginning its full review of the Change Proposal.

4. [EngineerProject Manager's Full Review and Action on the Change Proposal](#): Upon receipt of Contractor's supporting data (including any additional data requested by [EngineerProject Manager](#)), [EngineerProject Manager](#) will conduct a full review of each Change Proposal and, within 30 days after such receipt of the Contractor's supporting data, either approve the Change Proposal in whole, deny it in whole, or approve it in part and deny it in part. Such actions must be in writing, with a copy provided to Owner and Contractor. If [EngineerProject Manager](#) does not take action on the Change Proposal within 30 days, then either Owner or Contractor may at any time thereafter submit a letter to the other party indicating that as a result of [EngineerProject Manager's](#) inaction the Change Proposal is deemed denied, thereby commencing the time for appeal of the denial under Article 12.
5. *Binding Decision*: [EngineerProject Manager's](#) decision is final and binding upon Owner and Contractor, unless Owner or Contractor appeals the decision by filing a Claim under Article 12.
6. [Waiver for untimely Change Proposals. Failure on the part of the Contractor to submit the Change Proposal within 30 days after the start of the event giving rise thereto, is a complete waiver for any subsequent Change Proposal, or claim arising out of the event giving rise thereto.](#)

~~C. *Resolution of Certain Change Proposals*: If the Change Proposal does not involve the design (as set forth in the Drawings, Specifications, or otherwise), the acceptability of the Work, or other engineering or technical matters, then Engineer will notify the parties in writing that the Engineer is unable to resolve the Change Proposal. For purposes of further resolution of such a Change Proposal, such notice will be deemed a denial, and Contractor may choose to seek resolution under the terms of Article 12.~~

~~D.C. *Post-Completion*~~: Contractor shall not submit any Change Proposals after [EngineerProject Manager](#) issues a written recommendation of final payment pursuant to Paragraph 15.06.B.

11.10 *Notification to Surety*

- A. If the provisions of any bond require notice to be given to a surety of any change affecting the general scope of the Work or the provisions of the Contract Documents (including, but not limited to, Contract Price or Contract Times), the giving of any such notice will be Contractor's responsibility. The amount of each applicable bond will be adjusted to reflect the effect of any such change.

ARTICLE 12—CLAIMS

12.01 Claims

- A. *Claims Process:* The following disputes between Owner and Contractor are subject to the Claims process set forth in this article:
1. Appeals by ~~Owner or~~ Contractor of ~~Engineer~~Project Manager's decisions regarding Change Proposals;
 2. ~~Owner-Contractor~~ demands for adjustments in the Contract Price or Contract Times, or other relief under the Contract Documents;
 3. Disputes that ~~Engineer~~Project Manager has been unable to address ~~because they do not involve the design (as set forth in the Drawings, Specifications, or otherwise), the acceptability of the Work, or other engineering or technical matters; and~~
 4. Subject to the waiver provisions of Paragraph 15.07, any dispute arising after ~~Engineer~~Project Manager has issued a written recommendation of final payment pursuant to Paragraph 15.06.B.
- B. *Submittal of Claim:* The ~~party submitting a Claim~~Contractor shall deliver its Claim directly to the ~~other party to the Contract~~Project Manager promptly (but in no event later than 30 days) after the start of the event giving rise thereto; or in the case of appeals regarding Change Proposals within 30 days of the Project Manager's decision under appeal. ~~The party submitting the Claim shall also furnish a copy to the Engineer, for its information only.~~ The responsibility to substantiate ~~a its~~ Claim rests with the ~~party making the Claim~~Contractor. In the case of a Claim by Contractor seeking an increase in the Contract Times or Contract Price, Contractor shall certify that the Claim is made in good faith, that the supporting data are accurate and complete, and that to the best of Contractor's knowledge and belief the amount of time or money requested accurately reflects the full amount to which Contractor is entitled.
- C. *Review and Resolution:* The ~~party Owner (Wild Spaces & Public Places Director) receiving a Claim shall will~~ review ~~it the Claim~~ thoroughly, giving full consideration to its merits. The ~~two parties shall~~Owner and Contractor will seek to resolve the Claim through the exchange of information and direct negotiations. The parties may extend the time for resolving the Claim by mutual agreement. All actions taken on a Claim will be stated in writing and submitted to the ~~other party, with a copy to Engineer~~Contractor.
- D. *Mediation*
1. At any time after initiation of a Claim, Owner and Contractor may mutually agree to mediation of the underlying dispute. The agreement to mediate will stay the Claim submittal and response process.
 2. If Owner and Contractor agree to mediation, then after 60 days from such agreement, either Owner or Contractor may unilaterally terminate the mediation process, and the Claim submittal and decision process will resume as of the date of the termination. If the mediation proceeds but is unsuccessful in resolving the dispute, the Claim submittal and decision process will resume as of the date of the conclusion of the mediation, as determined by the mediator.
 3. Owner and Contractor shall each pay one-half of the mediator's fees and costs.

- E. *Partial Approval*: If the ~~party receiving a Claim~~ Owner (Wild Spaces & Public Places Director) approves the Claim in part and denies it in part, such action will be final and binding unless within 30 days of such action the ~~other party~~ Contractor invokes the procedure set forth in Article 17 for final resolution of disputes.
- F. *Denial of Claim*: If efforts to resolve a Claim are not successful, the ~~party receiving the Claim~~ Owner (Wild Spaces & Public Places Director) may deny it by giving written notice of denial to the ~~other party~~ Contractor. If the Owner (Wild Spaces & Public Places Director) ~~receiving party~~ does not take action on the Claim within 90 days, then ~~either Owner or Contractor~~ may at any time thereafter submit a letter to the ~~other party~~ Owner indicating that as a result of the inaction, the Claim is deemed denied, thereby commencing the time for appeal of the denial. A denial of the Claim will be final and binding unless within 30 days of the denial the other party invokes the procedure set forth in Article 17 for the final resolution of disputes.
- G. *Final and Binding Results*: If the parties reach a mutual agreement regarding a Claim, whether through approval of the Claim, direct negotiations, mediation, or otherwise; or if a Claim is approved in part and denied in part, or denied in full, and such actions become final and binding; then the results of the agreement or action on the Claim will be incorporated in a Change Order or other written document to the extent they affect the Contract, including the Work, the Contract Times, or the Contract Price.

ARTICLE 13—COST OF THE WORK; ALLOWANCES; UNIT PRICE WORK

13.01 *Cost of the Work*

- A. *Purposes for Determination of Cost of the Work*: The term Cost of the Work means the sum of all costs necessary for the proper performance of the Work at issue, as further defined below. The provisions of this Paragraph 13.01 are used for two distinct purposes:
 1. To determine Cost of the Work when Cost of the Work is a component of the Contract Price, under cost-plus-fee, time-and-materials, or other cost-based terms; or
 2. When needed to determine the value of a Change Order, Change Proposal, Claim, set-off, or other adjustment in Contract Price. When the value of any such adjustment is determined on the basis of Cost of the Work, Contractor is entitled only to those additional or incremental costs required because of the change in the Work or because of the event giving rise to the adjustment.
- B. *Costs Included*: Except as otherwise may be agreed to in writing by Owner, costs included in the Cost of the Work will be in amounts no higher than those commonly incurred in the locality of the Project, will not include any of the costs itemized in Paragraph 13.01.C, and will include only the following items:
 1. Payroll costs for employees in the direct employ of Contractor in the performance of the Work under schedules of job classifications agreed upon by Owner and Contractor in advance of the subject Work. Such employees include, without limitation, superintendents, foremen, safety managers, safety representatives, and other personnel employed full time on the Work. Payroll costs for employees not employed full time on the Work will be apportioned on the basis of their time spent on the Work. Payroll costs include, but are not limited to, salaries and wages plus the cost of fringe benefits, which include social security contributions, unemployment, excise, and payroll taxes, workers'

compensation, health and retirement benefits, sick leave, and vacation and holiday pay applicable thereto. The expenses of performing Work outside of regular working hours, on Saturday, Sunday, or legal holidays, will be included in the above to the extent authorized by Owner.

2. Cost of all materials and equipment furnished and incorporated in the Work, including costs of transportation and storage thereof, and Suppliers' field services required in connection therewith. All cash discounts accrue to Contractor unless Owner deposits funds with Contractor with which to make payments, in which case the cash discounts will accrue to Owner. All trade discounts, rebates, and refunds and returns from sale of surplus materials and equipment will accrue to Owner, and Contractor shall make provisions so that they may be obtained.
3. Payments made by Contractor to Subcontractors for Work performed by Subcontractors. If required by Owner, Contractor shall obtain competitive bids from subcontractors acceptable to Owner and Contractor and shall deliver such bids to Owner, which will then determine, with the advice of [Engineer/Project Manager](#), which bids, if any, will be acceptable. If any subcontract provides that the Subcontractor is to be paid on the basis of Cost of the Work plus a fee, the Subcontractor's Cost of the Work and fee will be determined in the same manner as Contractor's Cost of the Work and fee as provided in this Paragraph 13.01.
4. Costs of special consultants (including but not limited to engineers, architects, testing laboratories, [and](#) surveyors, ~~attorneys, and accountants~~) employed or retained for services specifically related to the Work.
5. Other costs consisting of the following:
 - a. The proportion of necessary transportation, travel, and subsistence expenses of Contractor's employees incurred in discharge of duties connected with the Work.
 - b. Cost, including transportation and maintenance, of all materials, supplies, equipment, machinery, appliances, office, and temporary facilities at the Site, which are consumed in the performance of the Work, and cost, less market value, of such items used but not consumed which remain the property of Contractor.
 - 1) In establishing included costs for materials such as scaffolding, plating, or sheeting, consideration will be given to the actual or the estimated life of the material for use on other projects; or rental rates may be established on the basis of purchase or salvage value of such items, whichever is less. Contractor will not be eligible for compensation for such items in an amount that exceeds the purchase cost of such item.
 - c. *Construction Equipment Rental*
 - 1) Rentals of all construction equipment and machinery, and the parts thereof, in accordance with rental agreements approved by Owner as to price (including any surcharge or special rates applicable to overtime use of the construction equipment or machinery), and the costs of transportation, loading, unloading, assembly, dismantling, and removal thereof. All such costs will be in accordance with the terms of said rental agreements. The rental of any such equipment, machinery, or parts must cease when the use thereof is no longer necessary for the Work.

- 2) Costs for equipment and machinery owned by Contractor or a Contractor-related entity will be paid at a rate shown for such equipment in the equipment rental rate book specified in the Supplementary Conditions. An hourly rate will be computed by dividing the monthly rates by 176. These computed rates will include all operating costs.
 - 3) With respect to Work that is the result of a Change Order, Change Proposal, Claim, set-off, or other adjustment in Contract Price (“changed Work”), included costs will be based on the time the equipment or machinery is in use on the changed Work and the costs of transportation, loading, unloading, assembly, dismantling, and removal when directly attributable to the changed Work. The cost of any such equipment or machinery, or parts thereof, must cease to accrue when the use thereof is no longer necessary for the changed Work.
- d. Sales, consumer, use, and other similar taxes related to the Work, and for which Contractor is liable, as imposed by Laws and Regulations.
 - e. Deposits lost for causes other than negligence of Contractor, any Subcontractor, or anyone directly or indirectly employed by any of them or for whose acts any of them may be liable, and royalty payments and fees for permits and licenses.
 - f. Losses and damages (and related expenses) caused by damage to the Work, not compensated by insurance or otherwise, sustained by Contractor in connection with the performance of the Work (except losses and damages within the deductible amounts of builder’s risk or other property insurance established in accordance with Paragraph 6.04), provided such losses and damages have resulted from causes other than the negligence of Contractor, any Subcontractor, or anyone directly or indirectly employed by any of them or for whose acts any of them may be liable. Such losses include settlements made with the written consent and approval of Owner. No such losses, damages, and expenses will be included in the Cost of the Work for the purpose of determining Contractor’s fee.
 - g. The cost of utilities, fuel, and sanitary facilities at the Site.
 - h. Minor expenses such as communication service at the Site, express and courier services, and similar petty cash items in connection with the Work.
 - i. The costs of premiums for all bonds and insurance that Contractor is required by the Contract Documents to purchase and maintain.
- C. *Costs Excluded:* The term Cost of the Work does not include any of the following items:
1. Payroll costs and other compensation of Contractor’s officers, executives, principals, general managers, engineers, architects, estimators, attorneys, auditors, accountants, purchasing and contracting agents, expeditors, timekeepers, clerks, and other personnel employed by Contractor, whether at the Site or in Contractor’s principal or branch office for general administration of the Work and not specifically included in the agreed upon schedule of job classifications referred to in Paragraph 13.01.B.1 or specifically covered by Paragraph 13.01.B.4. The payroll costs and other compensation excluded here are to be considered administrative costs covered by the Contractor’s fee.
 2. The cost of purchasing, renting, or furnishing small tools and hand tools.

3. Expenses of Contractor's principal and branch offices other than Contractor's office at the Site.
4. Any part of Contractor's capital expenses, including interest on Contractor's capital employed for the Work and charges against Contractor for delinquent payments.
5. Costs due to the negligence of Contractor, any Subcontractor, or anyone directly or indirectly employed by any of them or for whose acts any of them may be liable, including but not limited to, the correction of defective Work, disposal of materials or equipment wrongly supplied, and making good any damage to property.
6. Expenses incurred in preparing and advancing Claims.
7. Other overhead or general expense costs of any kind and the costs of any item not specifically and expressly included in Paragraph 13.01.B.

D. *Contractor's Fee*

1. When the Work as a whole is performed on the basis of cost-plus-a-fee, then:
 - a. Contractor's fee for the Work set forth in the Contract Documents as of the Effective Date of the Contract will be determined as set forth in the Agreement.
 - b. for any Work covered by a Change Order, Change Proposal, Claim, set-off, or other adjustment in Contract Price on the basis of Cost of the Work, Contractor's fee will be determined as follows:
 - 1) When the fee for the Work as a whole is a percentage of the Cost of the Work, the fee will automatically adjust as the Cost of the Work changes.
 - 2) When the fee for the Work as a whole is a fixed fee, the fee for any additions or deletions will be determined in accordance with Paragraph 11.07.C.2.
2. When the Work as a whole is performed on the basis of a stipulated sum, or any other basis other than cost-plus-a-fee, then Contractor's fee for any Work covered by a Change Order, Change Proposal, Claim, set-off, or other adjustment in Contract Price on the basis of Cost of the Work will be determined in accordance with Paragraph 11.07.C.2.

- E. *Documentation and Audit:* Whenever the Cost of the Work for any purpose is to be determined pursuant to this Article 13, Contractor and pertinent Subcontractors will establish and maintain records of the costs in accordance with generally accepted accounting practices. Subject to prior written notice, Owner will be afforded reasonable access, during normal business hours, to all Contractor's accounts, records, books, correspondence, instructions, drawings, receipts, vouchers, memoranda, and similar data relating to the Cost of the Work and Contractor's fee. Contractor shall preserve all such documents for a period of three years after the final payment by Owner. Pertinent Subcontractors will afford such access to Owner, and preserve such documents, to the same extent required of Contractor.

[F. The itemized cost breakdown and supporting data is a condition precedent to filing a Change Proposal, or Claim. Failure to provide an itemized cost breakdown with supporting data will result in a denial of the Change Proposal or Claim.](#)

13.02 Allowances

- A. It is understood that Contractor has included in the Contract Price all allowances so named in the Contract Documents and shall cause the Work so covered to be performed for such sums and by such persons or entities as may be acceptable to Owner and [EngineerProject Manager](#).
- B. *Cash Allowances*: Contractor agrees that:
 - 1. the cash allowances include the cost to Contractor (less any applicable trade discounts) of materials and equipment required by the allowances to be delivered at the Site, and all applicable taxes; and
 - 2. Contractor's costs for unloading and handling on the Site, labor, installation, overhead, profit, and other expenses contemplated for the cash allowances have been included in the Contract Price and not in the allowances, and no demand for additional payment for any of the foregoing will be valid.
- C. *Owner's Contingency Allowance*: Contractor agrees that an Owner's contingency allowance, if any, is for the sole use of Owner to cover unanticipated costs.
- D. Prior to final payment, an appropriate Change Order will be issued as recommended by [EngineerProject Manager](#) to reflect actual amounts due Contractor for Work covered by allowances, and the Contract Price will be correspondingly adjusted.

13.03 Unit Price Work

- A. Where the Contract Documents provide that all or part of the Work is to be Unit Price Work, initially the Contract Price will be deemed to include for all Unit Price Work an amount equal to the sum of the unit price for each separately identified item of Unit Price Work times the estimated quantity of each item as indicated in the Agreement.
- B. The estimated quantities of items of Unit Price Work are not guaranteed and are solely for the purpose of comparison of Bids and determining an initial Contract Price. Payments to Contractor for Unit Price Work will be based on actual quantities.
- C. Each unit price will be deemed to include an amount considered by Contractor to be adequate to cover Contractor's overhead and profit for each separately identified item.
- D. [EngineerProject Manager](#) will determine the actual quantities and classifications of Unit Price Work performed by Contractor. [EngineerProject Manager](#) will review with Contractor the [EngineerProject Manager](#)'s preliminary determinations on such matters before rendering a written decision thereon (by recommendation of an Application for Payment or otherwise). [EngineerProject Manager](#)'s written decision thereon will be final and binding (except as modified by [EngineerProject Manager](#) to reflect changed factual conditions or more accurate data) upon Owner and Contractor, and the final adjustment of Contract Price will be set forth in a Change Order, subject to the provisions of the following paragraph.
- E. *Adjustments in Unit Price*
 - 1. Contractor or Owner shall be entitled to an adjustment in the unit price with respect to an item of Unit Price Work if:
 - a. the quantity of the item of Unit Price Work performed by Contractor differs materially and significantly from the estimated quantity of such item indicated in the Agreement; and

- b. Contractor's unit costs to perform the item of Unit Price Work have changed materially and significantly as a result of the quantity change.
2. The adjustment in unit price will account for and be coordinated with any related changes in quantities of other items of Work, and in Contractor's costs to perform such other Work, such that the resulting overall change in Contract Price is equitable to Owner and Contractor.
3. Adjusted unit prices will apply to all units of that item.

ARTICLE 14—TESTS AND INSPECTIONS; CORRECTION, REMOVAL, OR ACCEPTANCE OF DEFECTIVE WORK

14.01 *Access to Work*

- A. Owner, [EngineerProject Manager](#), their consultants and other representatives and personnel of Owner, independent testing laboratories, and authorities having jurisdiction have access to the Site and the Work at reasonable times for their observation, inspection, and testing. Contractor shall provide them proper and safe conditions for such access and advise them of Contractor's safety procedures and programs so that they may comply with such procedures and programs as applicable.

14.02 *Tests, Inspections, and Approvals*

- A. Contractor shall give [EngineerProject Manager](#) timely notice of readiness of the Work (or specific parts thereof) for all required inspections and tests, and shall cooperate with inspection and testing personnel to facilitate required inspections and tests.
- B. ~~Owner shall retain and pay for the services of an independent inspector, testing laboratory, or other qualified individual or entity to perform all inspections and tests expressly required by the Contract Documents to be furnished and paid for by Owner, except that costs incurred in connection with tests or inspections of covered Work will be governed by the provisions of Paragraph 14.05. The Contractor shall employ and pay for the services of an independent testing company to conduct all sampling, testing and laboratory work for the project. Independent verification testing by the Contractor will be performed at the discretion of the Project Manager (at Contractor's expense) to verify compliance with specification requirements. The independent testing company must be approved by the Project Manager.~~
- C. If Laws or Regulations of any public body having jurisdiction require any Work (or part thereof) specifically to be inspected, tested, or approved by an employee or other representative of such public body, Contractor shall assume full responsibility for arranging and obtaining such inspections, tests, or approvals, pay all costs in connection therewith, and furnish [EngineerProject Manager](#) the required certificates of inspection or approval.
- D. Contractor shall be responsible for arranging, obtaining, and paying for all inspections and tests required:
 1. by the Contract Documents, unless the Contract Documents expressly allocate responsibility for a specific inspection or test to Owner;
 2. to attain Owner's and [EngineerProject Manager](#)'s acceptance of materials or equipment to be incorporated in the Work;
 3. by manufacturers of equipment furnished under the Contract Documents;

4. for testing, adjusting, and balancing of mechanical, electrical, and other equipment to be incorporated into the Work; and
5. for acceptance of materials, mix designs, or equipment submitted for approval prior to Contractor's purchase thereof for incorporation in the Work.

Such inspections and tests will be performed by independent inspectors, testing laboratories, or other qualified individuals or entities acceptable to Owner and [EngineerProject Manager](#).

- E. If the Contract Documents require the Work (or part thereof) to be approved by Owner, [EngineerProject Manager](#), or another designated individual or entity, then Contractor shall assume full responsibility for arranging and obtaining such approvals.
- F. If any Work (or the work of others) that is to be inspected, tested, or approved is covered by Contractor without written concurrence of [EngineerProject Manager](#), Contractor shall, if requested by [EngineerProject Manager](#), uncover such Work for observation. Such uncovering will be at Contractor's expense unless Contractor had given [EngineerProject Manager](#) timely notice of Contractor's intention to cover the same and [EngineerProject Manager](#) had not acted with reasonable promptness in response to such notice.

14.03 *Defective Work*

- A. *Contractor's Obligation:* It is Contractor's obligation to assure that the Work is not defective.
- B. *EngineerProject Manager's Authority:* [EngineerProject Manager](#) has the authority to determine whether Work is defective, and to reject defective Work.
- C. *Notice of Defects:* Prompt written notice of all defective Work of which Owner or [EngineerProject Manager](#) has actual knowledge will be given to Contractor.
- D. *Correction, or Removal and Replacement:* Promptly after receipt of written notice of defective Work, Contractor shall correct all such defective Work, whether or not fabricated, installed, or completed, or, if [EngineerProject Manager](#) has rejected the defective Work, remove it from the Project and replace it with Work that is not defective.
- E. *Preservation of Warranties:* When correcting defective Work, Contractor shall take no action that would void or otherwise impair Owner's special warranty and guarantee, if any, on said Work.
- F. *Costs and Damages:* In addition to its correction, removal, and replacement obligations with respect to defective Work, Contractor shall pay all claims, costs, losses, and damages arising out of or relating to defective Work, including but not limited to the cost of the inspection, testing, correction, removal, replacement, or reconstruction of such defective Work, fines levied against Owner by governmental authorities because the Work is defective, and the costs of repair or replacement of work of others resulting from defective Work. Prior to final payment, if Owner and Contractor are unable to agree as to the measure of such claims, costs, losses, and damages resulting from defective Work, then Owner may impose a reasonable set-off against payments due under Article 15.

14.04 *Acceptance of Defective Work*

- A. If, instead of requiring correction or removal and replacement of defective Work, Owner prefers to accept it, Owner may do so (subject, if such acceptance occurs prior to final payment, to [EngineerProject Manager](#)'s confirmation that such acceptance is in general accord with the design intent and applicable engineering principles, and will not endanger

public safety). Contractor shall pay all claims, costs, losses, and damages attributable to Owner's evaluation of and determination to accept such defective Work (such costs to be approved by [EngineerProject Manager](#) as to reasonableness), and for the diminished value of the Work to the extent not otherwise paid by Contractor. If any such acceptance occurs prior to final payment, the necessary revisions in the Contract Documents with respect to the Work will be incorporated in a Change Order. If the parties are unable to agree as to the decrease in the Contract Price, reflecting the diminished value of Work so accepted, then Owner may impose a reasonable set-off against payments due under Article 15. If the acceptance of defective Work occurs after final payment, Contractor shall pay an appropriate amount to Owner.

14.05 *Uncovering Work*

- A. [EngineerProject Manager](#) has the authority to require additional inspection or testing of the Work, whether or not the Work is fabricated, installed, or completed.
- B. If any Work is covered contrary to the written request of [EngineerProject Manager](#), then Contractor shall, if requested by [EngineerProject Manager](#), uncover such Work for [EngineerProject Manager](#)'s observation, and then replace the covering, all at Contractor's expense.
- C. If [EngineerProject Manager](#) considers it necessary or advisable that covered Work be observed by [EngineerProject Manager](#) or inspected or tested by others, then Contractor, at [EngineerProject Manager](#)'s request, shall uncover, expose, or otherwise make available for observation, inspection, or testing as [EngineerProject Manager](#) may require, that portion of the Work in question, and provide all necessary labor, material, and equipment.
 1. If it is found that the uncovered Work is defective, Contractor shall be responsible for all claims, costs, losses, and damages arising out of or relating to such uncovering, exposure, observation, inspection, and testing, and of satisfactory replacement or reconstruction (including but not limited to all costs of repair or replacement of work of others); and pending Contractor's full discharge of this responsibility the Owner shall be entitled to impose a reasonable set-off against payments due under Article 15.
 2. If the uncovered Work is not found to be defective, Contractor shall be allowed an increase in the Contract Price or an extension of the Contract Times, directly attributable to such uncovering, exposure, observation, inspection, testing, replacement, and reconstruction. If the parties are unable to agree as to the amount or extent thereof, then Contractor may submit a Change Proposal within 30 days of the determination that the Work is not defective.

14.06 *Owner May Stop the Work*

- A. If the Work is defective, or Contractor fails to supply sufficient skilled workers or suitable materials or equipment, or fails to perform the Work in such a way that the completed Work will conform to the Contract Documents, [or the Work is not in compliance with all applicable building codes or industry standards, in compliance with all applicable manufacturers' instructions, or in compliance with other applicable laws or regulations](#), then Owner may order Contractor to stop the Work, or any portion thereof, until the cause for such order has been eliminated; however, this right of Owner to stop the Work will not give rise to any duty on the part of Owner to exercise this right for the benefit of Contractor, any Subcontractor,

any Supplier, any other individual or entity, or any surety for, or employee or agent of any of them.

14.07 *Owner May Correct Defective Work*

- A. If Contractor fails within a reasonable time after written notice from [EngineerProject Manager](#) to correct defective Work, or to remove and replace defective Work as required by [EngineerProject Manager](#), then Owner may, after 7 days' written notice to Contractor, correct or remedy any such deficiency.
- B. In exercising the rights and remedies under this Paragraph 14.07, Owner shall proceed expeditiously. In connection with such corrective or remedial action, Owner may exclude Contractor from all or part of the Site, take possession of all or part of the Work and suspend Contractor's services related thereto, and incorporate in the Work all materials and equipment stored at the Site or for which Owner has paid Contractor but which are stored elsewhere. Contractor shall allow Owner, Owner's representatives, agents and employees, Owner's other contractors, and [EngineerProject Manager](#) and [EngineerProject Manager's](#) consultants access to the Site to enable Owner to exercise the rights and remedies under this paragraph.
- C. All claims, costs, losses, and damages incurred or sustained by Owner in exercising the rights and remedies under this Paragraph 14.07 will be charged against Contractor as set-offs against payments due under Article 15. Such claims, costs, losses and damages will include but not be limited to all costs of repair, or replacement of work of others destroyed or damaged by correction, removal, or replacement of Contractor's defective Work.
- D. Contractor shall not be allowed an extension of the Contract Times because of any delay in the performance of the Work attributable to the exercise by Owner of Owner's rights and remedies under this Paragraph 14.07.

ARTICLE 15—PAYMENTS TO CONTRACTOR; SET-OFFS; COMPLETION; CORRECTION PERIOD

15.01 *Progress Payments*

- A. *Basis for Progress Payments:* The Schedule of Values established as provided in Article 2 will serve as the basis for progress payments and will be incorporated into a form of Application for Payment acceptable to [EngineerProject Manager](#). Progress payments for Unit Price Work will be based on the number of units completed during the pay period, as determined under the provisions of Paragraph 13.03. Progress payments for cost-based Work will be based on Cost of the Work completed by Contractor during the pay period.
- B. *Applications for Payments [as set forth in the Contract Documents](#)*
 1. [Project Manager is the employee of Owner, designated to receive and approve or reject Contractor's Applications for Payment. Project Manager's address for submission of payments will be provided upon award of bid.](#) At least 20 days before the date established in the Agreement for each progress payment (but not more often than once a month), Contractor shall submit to [EngineerProject Manager](#) for review an Application for Payment filled out and signed by Contractor covering the Work completed as of the date of the Application and accompanied by such supporting documentation as is required by the Contract Documents.

2. If payment is requested on the basis of materials and equipment not incorporated in the Work but delivered and suitably stored at the Site or at another location agreed to in writing, the Application for Payment must also be accompanied by: (a) a bill of sale, invoice, copies of subcontract or purchase order payments, or other documentation establishing full payment by Contractor for the materials and equipment; (b) at Owner's request, documentation warranting that Owner has received the materials and equipment free and clear of all Liens; and (c) evidence that the materials and equipment are covered by appropriate property insurance, a warehouse bond, or other arrangements to protect Owner's interest therein, all of which must be satisfactory to Owner.
3. All Applications for Payment shall include, in addition to other required items, lien waivers in the form provided for in section 255.05, Florida Statutes, or, for projects covered by a payment bond, waivers of right to claim against the bond in the form provided for in section 255.05, Florida Statutes, for all Work covered by the Application for Payment, executed by (i) the Contractor and (ii) each subcontractor or materialman to be paid out of the Progress Payment.
34. Beginning with the second Application for Payment, each Application must include an affidavit of Contractor stating that all previous progress payments received by Contractor have been applied to discharge Contractor's legitimate obligations associated with prior Applications for Payment.
45. The amount of retainage with respect to progress payments will be as stipulated in the Agreement.
6. By signing the Application for Payment, the Contractor certifies that and warrants to the Owner that the Contractor has no notice of potential claims against the Owner for extensions of time or adjustments to the contract price based on events or circumstances existing or occurring before the date of the subject Application for Payment, except as specifically stated in the Application for Payment.
7. With each Application for Payment, Contractor shall, in addition to other required items, submit an updated Progress Schedule using the critical path method, and, if actual progress is behind schedule, a narrative discussing any catch-up or work-around plan that Contractor may employ to put the Project back on schedule.

C. *Review of Applications*

1. EngineerProject Manager will, within 10 days after receipt of review and approve, reject or partially approve each Application for Payment, in accordance with the times established in Florida's Local Government Prompt Payment Act, Section 218.735, Florida Statutes, including each resubmittal, Project Manager will either indicate in writing an recommendation—approval of payment and present the Application to Finance Department for paymentOwner, or return the Application to Contractor indicating in writing EngineerProject Manager's reasons for refusing to recommend payment. In the latter case, Contractor may make the necessary corrections and resubmit the Application.
2. EngineerProject Manager's recommendation of any payment requested in an Application for Payment will constitute a representation by EngineerProject Manager to Owner, based on EngineerProject Manager's observations of the executed Work as an experienced and qualified design professional, and on EngineerProject Manager's review

of the Application for Payment and the accompanying data and schedules, that to the best of [EngineerProject Manager](#)'s knowledge, information and belief:

- a. the Work has progressed to the point indicated;
 - b. the quality of the Work is generally in accordance with the Contract Documents (subject to an evaluation of the Work as a functioning whole prior to or upon Substantial Completion, the results of any subsequent tests called for in the Contract Documents, a final determination of quantities and classifications for Unit Price Work under Paragraph 13.03, and any other qualifications stated in the recommendation); and
 - c. the conditions precedent to Contractor's being entitled to such payment appear to have been fulfilled in so far as it is [EngineerProject Manager](#)'s responsibility to observe the Work.
3. By recommending any such payment [EngineerProject Manager](#) will not thereby be deemed to have represented that:
- a. inspections made to check the quality or the quantity of the Work as it has been performed have been exhaustive, extended to every aspect of the Work in progress, or involved detailed inspections of the Work beyond the responsibilities specifically assigned to [EngineerProject Manager](#) in the Contract; or
 - b. there may not be other matters or issues between the parties that might entitle Contractor to be paid additionally by Owner or entitle Owner to withhold payment to Contractor.
4. Neither [EngineerProject Manager](#)'s review of Contractor's Work for the purposes of recommending payments nor [EngineerProject Manager](#)'s recommendation of any payment, including final payment, will impose responsibility on [EngineerProject Manager](#):
- a. to supervise, direct, or control the Work;
 - b. for the means, methods, techniques, sequences, or procedures of construction, or the safety precautions and programs incident thereto;
 - c. for Contractor's failure to comply with Laws and Regulations applicable to Contractor's performance of the Work;
 - d. to make any examination to ascertain how or for what purposes Contractor has used the money paid by Owner; or
 - e. to determine that title to any of the Work, materials, or equipment has passed to Owner free and clear of any Liens.
5. [EngineerProject Manager](#) may refuse to recommend the whole or any part of any payment if, in [EngineerProject Manager](#)'s opinion, it would be incorrect to make the representations to Owner stated in Paragraph 15.01.C.2.
6. [EngineerProject Manager](#) will recommend reductions in payment (set-offs) necessary in [EngineerProject Manager](#)'s opinion to protect Owner from loss because:
- a. the Work is defective, requiring correction or replacement;
 - b. the Contract Price has been reduced by Change Orders;

- c. Owner has been required to correct defective Work in accordance with Paragraph 14.07, or has accepted defective Work pursuant to Paragraph 14.04;
- d. Owner has been required to remove or remediate a Hazardous Environmental Condition for which Contractor is responsible; or
- e. [EngineerProject Manager](#) has actual knowledge of the occurrence of any of the events that would constitute a default by Contractor and therefore justify termination for cause under the Contract Documents.

D. *Payment Becomes Due*

- 1. ~~Ten days after presentation of the Application for Payment to Owner with Engineer's recommendation, the amount recommended (subject to any Owner set-offs) will become due, and when due will be paid by Owner to Contractor. Upon the recommendation of Project Manager, Owner shall make payment to Contractor in accordance with the Local Government Prompt Payment Act, Section 218.735, Florida Statutes. Contractor will be paid electronically as an electronic funds transfer (EFT).~~
- 2. If Contractor receives payment for labor, services, or materials furnished by subcontractors and suppliers hired by the Contractor, Contractor must remit payment due to those subcontractors and suppliers within 10 days after Contractor's receipt of payment.
- 3. Contractor shall include a provision in all of its subcontracts requiring a subcontractor who retains subcontractors or suppliers on the project to remit payment to those subcontractors and suppliers hired by the subcontractor within 7 days after the subcontractor receives payment.

E. *Reductions in Payment by Owner*

- 1. In addition to any reductions in payment (set-offs) recommended by [EngineerProject Manager](#), Owner is entitled to impose a set-off against payment based on any of the following:
 - a. Claims have been made against Owner based on Contractor's conduct in the performance or furnishing of the Work, or Owner has incurred costs, losses, or damages resulting from Contractor's conduct in the performance or furnishing of the Work, including but not limited to claims, costs, losses, or damages from workplace injuries, adjacent property damage, non-compliance with Laws and Regulations, and patent infringement;
 - b. Contractor has failed to take reasonable and customary measures to avoid damage, delay, disruption, and interference with other work at or adjacent to the Site;
 - c. Contractor has failed to provide and maintain required bonds or insurance;
 - d. Owner has been required to remove or remediate a Hazardous Environmental Condition for which Contractor is responsible;
 - e. Owner has incurred extra charges or engineering costs related to submittal reviews, evaluations of proposed substitutes, tests and inspections, or return visits to manufacturing or assembly facilities;
 - f. The Work is defective, requiring correction or replacement;

- g. Owner has been required to correct defective Work in accordance with Paragraph 14.07, or has accepted defective Work pursuant to Paragraph 14.04;
 - h. The Contract Price has been reduced by Change Orders;
 - i. An event has occurred that would constitute a default by Contractor and therefore justify a termination for cause;
 - j. Liquidated or other damages have accrued as a result of Contractor's failure to achieve Milestones, Substantial Completion, or final completion of the Work;
 - k. Liens have been filed in connection with the Work, except where Contractor has delivered a specific bond satisfactory to Owner to secure the satisfaction and discharge of such Liens; or
 - l. Other items entitle Owner to a set-off against the amount recommended.
2. If Owner imposes any set-off against payment, whether based on its own knowledge or on the written recommendations of ~~Engineer~~Project Manager, Owner will give Contractor immediate written notice (with a copy to ~~Engineer~~Project Manager) stating the reasons for such action and the specific amount of the reduction, and promptly pay Contractor any amount remaining after deduction of the amount so withheld. Owner shall promptly pay Contractor the amount so withheld, or any adjustment thereto agreed to by Owner and Contractor, if Contractor remedies the reasons for such action. The reduction imposed will be binding on Contractor unless it duly submits a Change Proposal contesting the reduction.
 3. Upon a subsequent determination that Owner's refusal of payment was not justified, the amount wrongfully withheld will be treated as an amount due as determined by Paragraph 15.01.D.1 and subject to interest as provided in the Agreement.

15.02 Contractor's Warranty of Title

- A. Contractor warrants and guarantees that title to all Work, materials, and equipment furnished under the Contract will pass to Owner free and clear of (1) all Liens and other title defects, and (2) all patent, licensing, copyright, or royalty obligations, no later than 7 days after the time of payment by Owner.

15.03 Substantial Completion

- A. When Contractor considers the entire Work ready for its intended use Contractor shall notify Owner and ~~Engineer~~Project Manager in writing that the entire Work is substantially complete and request that ~~Engineer~~Project Manager issue a certificate of Substantial Completion. Contractor shall at the same time submit to Owner and ~~Engineer~~Project Manager an initial draft of punch list items to be completed or corrected before final payment.
- B. Promptly after Contractor's notification, Owner, Contractor, and ~~Engineer~~Project Manager shall make an inspection of the Work to determine the status of completion. If ~~Engineer~~Project Manager does not consider the Work substantially complete, ~~Engineer~~Project Manager will notify Contractor in writing giving the reasons therefor.
- C. If ~~Engineer~~Project Manager considers the Work substantially complete, ~~Engineer~~Project Manager will deliver to ~~Owner~~Contractor a preliminary certificate of Substantial Completion which will fix the date of Substantial Completion. ~~Engineer~~ Within 30 days of substantial completion for projects less than \$10 million and 60 calendar days for projects \$10 million or

~~greater Project Manager shall attach to the certificate a punch list of items to be completed or corrected before final payment. Owner shall have 7 days after receipt of the preliminary certificate during which to make written objection to Engineer as to any provisions of the certificate or attached punch list. If, after considering the objections to the provisions of the preliminary certificate, Engineer concludes that the Work is not substantially complete, Engineer will, within 14 days after submission of the preliminary certificate to Owner, notify Contractor in writing that the Work is not substantially complete, stating the reasons therefor. If Owner does not object to the provisions of the certificate, or if despite consideration of Owner's objections Engineer concludes that the Work is substantially complete, then Engineer will, within said 14 days, execute and deliver to Owner and Contractor a final certificate of Substantial Completion (with a revised punch list of items to be completed or corrected) reflecting such changes from the preliminary certificate as Engineer believes justified after consideration of any objections from Owner.~~

- D. At the time of receipt of the preliminary certificate of Substantial Completion, Owner and Contractor will confer regarding Owner's use or occupancy of the Work following Substantial Completion, review the builder's risk insurance policy with respect to the end of the builder's risk coverage, and confirm the transition to coverage of the Work under a permanent property insurance policy held by Owner. Unless Owner and Contractor agree otherwise in writing, Owner shall bear responsibility for security, operation, protection of the Work, property insurance, maintenance, heat, and utilities upon Owner's use or occupancy of the Work.
- E. After Substantial Completion the Contractor shall promptly begin work on the punch list of items to be completed or corrected prior to final payment. In appropriate cases Contractor may submit monthly Applications for Payment for completed punch list items, following the progress payment procedures set forth above.
- F. Owner shall have the right to exclude Contractor from the Site after the date of Substantial Completion subject to allowing Contractor reasonable access to remove its property and complete or correct items on the punch list.

15.04 *Partial Use or Occupancy*

- A. Prior to Substantial Completion of all the Work, Owner may use or occupy any substantially completed part of the Work which has specifically been identified in the Contract Documents, or which Owner, ~~Engineer~~Project Manager, and Contractor agree constitutes a separately functioning and usable part of the Work that can be used by Owner for its intended purpose without significant interference with Contractor's performance of the remainder of the Work, subject to the following conditions:
 - 1. At any time, Owner may request in writing that Contractor permit Owner to use or occupy any such part of the Work that Owner believes to be substantially complete. If and when Contractor agrees that such part of the Work is substantially complete, Contractor, Owner, and ~~Engineer~~Project Manager will follow the procedures of Paragraph 15.03.A through 15.03.E for that part of the Work.
 - 2. At any time, Contractor may notify Owner and ~~Engineer~~Project Manager in writing that Contractor considers any such part of the Work substantially complete and request ~~Engineer~~Project Manager to issue a certificate of Substantial Completion for that part of the Work.

3. Within a reasonable time after either such request, Owner, Contractor, and [EngineerProject Manager](#) shall make an inspection of that part of the Work to determine its status of completion. If [EngineerProject Manager](#) does not consider that part of the Work to be substantially complete, [EngineerProject Manager](#) will notify Owner and Contractor in writing giving the reasons therefor. If [EngineerProject Manager](#) considers that part of the Work to be substantially complete, the provisions of Paragraph 15.03 will apply with respect to certification of Substantial Completion of that part of the Work and the division of responsibility in respect thereof and access thereto.
4. No use or occupancy or separate operation of part of the Work may occur prior to compliance with the requirements of Paragraph 6.04 regarding builder's risk or other property insurance.

15.05 *Final Inspection*

- A. Upon written notice from Contractor that the entire Work or an agreed portion thereof is complete, [EngineerProject Manager](#) will promptly make a final inspection with ~~Owner and~~ Contractor and will notify Contractor in writing of all particulars in which this inspection reveals that the Work, or agreed portion thereof, is incomplete or defective. Contractor shall immediately take such measures as are necessary to complete such Work or remedy such deficiencies.

15.06 *Final Payment*

A. *Application for Payment*

1. After Contractor has, in the opinion of [EngineerProject Manager](#), satisfactorily completed all corrections identified during the final inspection and has delivered, in accordance with the Contract Documents, all maintenance and operating instructions, schedules, guarantees, bonds, certificates or other evidence of insurance, certificates of inspection, annotated record documents (as provided in Paragraph 7.12), [as-built surveys as described in the City of Gainesville Engineering Design and Construction Manual](#), and other documents, Contractor may make application for final payment.
2. The final Application for Payment must be accompanied (except as previously delivered) by:
 - a. all documentation called for in the Contract Documents;
 - b. consent of the surety, if any, to final payment;
 - c. satisfactory evidence that all title issues have been resolved such that title to all Work, materials, and equipment has passed to Owner free and clear of any Liens or other title defects, or will so pass upon final payment.
 - d. a list of all duly pending Change Proposals and Claims; and
 - e. complete and legally effective releases or waivers (satisfactory to Owner) of all [Lien rights arising out of the Work to claim against the payment bond. If the Work does not require a Payment and Performance Bond, then Contractor must provide a complete and legally effective release of all lien rights arising out of the Work, and of Liens filed in connection with the Work.](#)
3. In lieu of the releases or waivers of Liens specified in Paragraph 15.06.A.2 and as approved by Owner, Contractor may furnish receipts or releases in full and an affidavit of Contractor

that: (a) the releases and receipts include all labor, services, material, and equipment for which a Lien claim against Owner could be filed; and (b) all payrolls, material and equipment bills, and other indebtedness connected with the Work for which Owner might in any way be responsible, or which might in any way result in liens-claims or other burdens on against Owner's property, have been paid or otherwise satisfied. If any Subcontractor or Supplier fails to furnish such a release or receipt in full, Contractor may furnish a bond or other collateral satisfactory to Owner to indemnify Owner against any Lienclaim, or Owner at its option may issue joint checks payable to Contractor and specified Subcontractors and Suppliers.

- B. EngineerProject Manager's Review of Final Application and Recommendation of Payment: If, on the basis of EngineerProject Manager's observation of the Work during construction and final inspection, and EngineerProject Manager's review of the final Application for Payment and accompanying documentation as required by the Contract Documents, EngineerProject Manager is satisfied that the Work has been completed and Contractor's other obligations under the Contract have been fulfilled, EngineerProject Manager will, within 10 days after receipt of the final Application for Payment, indicate in writing EngineerProject Manager's recommendation of final payment and present the final Application for Payment to Owner for payment. Such recommendation will account for any set-offs against payment that are necessary in EngineerProject Manager's opinion to protect Owner from loss for the reasons stated above with respect to progress payments. Otherwise, EngineerProject Manager will return the Application for Payment to Contractor, indicating in writing the reasons for refusing to recommend final payment, in which case Contractor shall make the necessary corrections and resubmit the Application for Payment.
- C. Notice of Acceptability: In support of its recommendation of payment of the final Application for Payment, EngineerProject Manager will also give written notice to Owner and Contractor that the Work is acceptable, subject to stated limitations in the notice and to the provisions of Paragraph 15.07.
- D. Completion of Work: The Work is complete (subject to surviving obligations) when it is ready for final payment as established by the EngineerProject Manager's written recommendation of final payment and issuance of notice of the acceptability of the Work.
- E. Final Payment Becomes Due: Upon receipt ~~from~~ by EngineerProject Manager of the final Application for Payment and accompanying documentation, ~~Owner-Project Manager~~ shall set off against the amount recommended by EngineerProject Manager for final payment any further sum to which Owner is entitled, including but not limited to set-offs for liquidated damages and set-offs allowed under the provisions of this Contract with respect to progress payments. Owner shall pay the resulting balance due to Contractor within ~~30~~ Twenty-Five (25) days of Owner's receipt of the final Application for Payment from EngineerProject Manager.

15.07 *Waiver of Claims*

- A. By making final payment, Owner waives its claim or right to liquidated damages or other damages for late completion by Contractor, except as set forth in an outstanding Claim, appeal under the provisions of Article 17, set-off, or express reservation of rights by Owner. Owner reserves all other claims or rights after final payment.

- B. The acceptance of final payment by Contractor will constitute a waiver by Contractor of all claims and rights against Owner other than those pending matters that have been duly submitted as a Claim, or appealed under the provisions of Article 17.

15.08 *Correction Period*

- A. If within one year after the date of Substantial Completion (or such longer period of time as may be prescribed by the Supplementary Conditions or the terms of any applicable special guarantee required by the Contract Documents), Owner gives Contractor written notice that any Work has been found to be defective, or that Contractor's repair of any damages to the Site or adjacent areas has been found to be defective, then after receipt of such notice of defect Contractor shall promptly, without cost to Owner and in accordance with Owner's written instructions:
 - 1. correct the defective repairs to the Site or such adjacent areas;
 - 2. correct such defective Work;
 - 3. remove the defective Work from the Project and replace it with Work that is not defective, if the defective Work has been rejected by Owner, and
 - 4. satisfactorily correct or repair or remove and replace any damage to other Work, to the work of others, or to other land or areas resulting from the corrective measures.
- B. Owner shall give any such notice of defect within 60 days of the discovery that such Work or repairs is defective. If such notice is given within such 60 days but after the end of the correction period, the notice will be deemed a notice of defective Work under Paragraph 7.17.B.
- C. If, after receipt of a notice of defect within 60 days and within the correction period, Contractor does not promptly comply with the terms of Owner's written instructions, or in an emergency where delay would cause serious risk of loss or damage, Owner may have the defective Work corrected or repaired or may have the rejected Work removed and replaced. Contractor shall pay all costs, losses, and damages (including but not limited to all fees and charges of engineers, architects, attorneys, and other professionals and all court or arbitration or other dispute resolution costs) arising out of or relating to such correction or repair or such removal and replacement (including but not limited to all costs of repair or replacement of work of others). Contractor's failure to pay such costs, losses, and damages within 10 days of invoice from Owner will be deemed the start of an event giving rise to a Claim under Paragraph 12.01.B, such that any related Claim must be brought within 30 days of the failure to pay.
- D. In special circumstances where a particular item of equipment is placed in continuous service before Substantial Completion of all the Work, the correction period for that item may start to run from an earlier date if so provided in the Specifications.
- E. Where defective Work (and damage to other Work resulting therefrom) has been corrected or removed and replaced under this paragraph, the correction period hereunder with respect to such Work will be extended for an additional period of one year after such correction or removal and replacement has been satisfactorily completed.
- F. Contractor's obligations under this paragraph are in addition to all other obligations and warranties. The provisions of this paragraph are not to be construed as a substitute for, or a waiver of, the provisions of any applicable statute of limitation or repose.

ARTICLE 16—SUSPENSION OF WORK AND TERMINATION

16.01 *Owner May Suspend Work*

- A. At any time and without cause, Owner may suspend the Work or any portion thereof for a period of not more than 90 consecutive days by written notice to Contractor and [EngineerProject Manager](#). Such notice will fix the date on which Work will be resumed. Contractor shall resume the Work on the date so fixed. Contractor shall be entitled to an adjustment in the Contract Price or an extension of the Contract Times directly attributable to any such suspension. Any Change Proposal seeking such adjustments must be submitted no later than 30 days after the date fixed for resumption of Work.

16.02 *Owner May Terminate for Cause*

- A. The occurrence of any one or more of the following events will constitute a default by Contractor and justify termination for cause:
1. Contractor's persistent failure to perform the Work in accordance with the Contract Documents (including, but not limited to, failure to supply sufficient skilled workers or suitable materials or equipment, or failure to adhere to the Progress Schedule);
 2. Failure of Contractor to perform or otherwise to comply with a material term of the Contract Documents;
 3. Contractor's disregard of Laws or Regulations of any public body having jurisdiction; or
 4. Contractor's repeated disregard of the authority of Owner or [EngineerProject Manager](#).
- B. If one or more of the events identified in Paragraph 16.02.A occurs, then after giving Contractor (and any surety) 10 days' written notice that Owner is considering a declaration that Contractor is in default and termination of the Contract, Owner may proceed to:
1. declare Contractor to be in default, and give Contractor (and any surety) written notice that the Contract is terminated; and
 2. enforce the rights available to Owner under any applicable performance bond.
- C. Subject to the terms and operation of any applicable performance bond, if Owner has terminated the Contract for cause, Owner may exclude Contractor from the Site, take possession of the Work, incorporate in the Work all materials and equipment stored at the Site or for which Owner has paid Contractor but which are stored elsewhere, and complete the Work as Owner may deem expedient.
- D. Owner may not proceed with termination of the Contract under Paragraph 16.02.B if Contractor within 7 days of receipt of notice of intent to terminate begins to correct its failure to perform and proceeds diligently to cure such failure.
- E. If Owner proceeds as provided in Paragraph 16.02.B, Contractor shall not be entitled to receive any further payment until the Work is completed. If the unpaid balance of the Contract Price exceeds the cost to complete the Work, including all related claims, costs, losses, and damages (including but not limited to all fees and charges of engineers, architects, attorneys, and other professionals) sustained by Owner, such excess will be paid to Contractor. If the cost to complete the Work including such related claims, costs, losses, and damages exceeds such unpaid balance, Contractor shall pay the difference to Owner. Such claims, costs, losses, and damages incurred by Owner will be reviewed by [EngineerProject](#)

Manager as to their reasonableness and, when so approved by EngineerProject Manager, incorporated in a Change Order. When exercising any rights or remedies under this paragraph, Owner shall not be required to obtain the lowest price for the Work performed.

- F. Where Contractor's services have been so terminated by Owner, the termination will not affect any rights or remedies of Owner against Contractor then existing or which may thereafter accrue, or any rights or remedies of Owner against Contractor or any surety under any payment bond or performance bond. Any retention or payment of money due Contractor by Owner will not release Contractor from liability.
- G. If and to the extent that Contractor has provided a performance bond under the provisions of Paragraph 6.01.A, the provisions of that bond will govern over any inconsistent provisions of Paragraphs 16.02.B and 16.02.D.

16.03 *Owner May Terminate for Convenience* ~~*Limitation on multi-year obligations*~~

- A. Upon 7 days' written notice to Contractor and EngineerProject Manager, Owner may, without cause and without prejudice to any other right or remedy of Owner, terminate the Contract. In such case, Contractor shall be paid for (without duplication of any items):
 - 1. completed and acceptable Work executed in accordance with the Contract Documents prior to the effective date of termination, including fair and reasonable sums for overhead and profit on such Work;
 - 2. expenses sustained prior to the effective date of termination in performing services and furnishing labor, materials, or equipment as required by the Contract Documents in connection with uncompleted Work, plus fair and reasonable sums for overhead and profit on such expenses; and
 - 3. other reasonable expenses directly attributable to termination, including costs incurred to prepare a termination for convenience cost proposal.
- B. Contractor shall not be paid for any loss of anticipated profits or revenue, post-termination overhead costs, or other economic loss arising out of or resulting from such termination.

16.04 *Contractor May Stop Work or Terminate*

- A. If, through no act or fault of Contractor, ~~(1)~~ the Work is suspended for more than 90 consecutive days by Owner or under an order of court or other public authority, ~~or (2) Engineer fails to act on any Application for Payment within 30 days after it is submitted, or (3) Owner fails for 30 days to pay Contractor any sum finally determined to be due,~~ then Contractor may, upon 7 days' written notice to Owner and Engineer, and provided Owner or Engineer do not remedy such suspension or failure within that time, terminate the contract and recover from Owner payment on the same terms as provided in Paragraph 16.03.

- ~~B. In lieu of terminating the Contract and without prejudice to any other right or remedy, if Engineer has failed to act on an Application for Payment within 30 days after it is submitted, or Owner has failed for 30 days to pay Contractor any sum finally determined to be due, Contractor may, 7 days after written notice to Owner and Engineer, stop the Work until payment is made of all such amounts due Contractor, including interest thereon. The provisions of this paragraph are not intended to preclude Contractor from submitting a Change Proposal for an adjustment in Contract Price or Contract Times or otherwise for~~

~~expenses or damage directly attributable to Contractor's stopping the Work as permitted by this paragraph.~~

ARTICLE 17—FINAL RESOLUTION OF DISPUTES

17.01 *Methods and Procedures*

- A. *Disputes Subject to Final Resolution:* The following disputed matters are subject to final resolution under the provisions of this article:
1. A timely appeal of an approval in part and denial in part of a Claim, or of a denial in full, pursuant to Article 12; and
 2. Disputes between Owner and Contractor concerning the Work, or obligations under the Contract Documents, that arise after final payment has been made.
- B. *Final Resolution of Disputes:* For any dispute subject to resolution under this article, Owner or Contractor ~~may;~~ shall initiate mediation of the underlying dispute. The mediation shall stay the Claim submittal and response process. Owner and Contractor shall each pay one-half of the mediator's fees and costs.
- C. Mediation as Condition Precedent. The parties must submit the dispute to mediation prior to submission to a court of law.
- ~~1. elect in writing to invoke the dispute resolution process provided for in the Supplementary Conditions;~~
 - ~~2. agree with the other party to submit the dispute to another dispute resolution process; or~~
 - ~~3. if no dispute resolution process is provided for in the Supplementary Conditions or mutually agreed to, give written notice to the other party of the intent to submit the dispute to a court of competent jurisdiction.~~

ARTICLE 18—MISCELLANEOUS

18.01 *Giving Notice*

- A. Whenever any provision of the Contract requires the giving of written notice to Owner, EngineerProject Manager, or Contractor, it will be deemed to have been validly given only if delivered:
1. in person, by a commercial courier service or otherwise, to the recipient's place of business;
 2. by registered or certified mail, postage prepaid, to the recipient's place of business; or
 3. by e-mail to the recipient, with the words "Formal Notice" or similar in the e-mail's subject line.

18.02 *Computation of Times*

- A. When any period of time is referred to in the Contract by days, it will be computed to exclude the first and include the last day of such period. If the last day of any such period falls on a Saturday or Sunday or on a day made a legal holiday by the law of the applicable jurisdiction, such day will be omitted from the computation.

18.03 *Cumulative Remedies*

- A. The duties and obligations imposed by these General Conditions and the rights and remedies available hereunder to the parties hereto are in addition to, and are not to be construed in any way as a limitation of, any rights and remedies available to any or all of them which are otherwise imposed or available by Laws or Regulations, by special warranty or guarantee, or by other provisions of the Contract. The provisions of this paragraph will be as effective as if repeated specifically in the Contract Documents in connection with each particular duty, obligation, right, and remedy to which they apply.

18.04 *Limitation of Damages*

- A. With respect to any and all Change Proposals, Claims, disputes subject to final resolution, and other matters at issue, neither Owner nor [Engineer/Project Manager](#), nor any of their officers, directors, members, partners, employees, agents, consultants, or subcontractors, shall be liable to Contractor for any claims, costs, losses, or damages sustained by Contractor on or in connection with any other project or anticipated project.

18.05 *No Waiver*

- A. A party's non-enforcement of any provision will not constitute a waiver of that provision, nor will it affect the enforceability of that provision or of the remainder of this Contract.

18.06 *Survival of Obligations*

- A. All representations, indemnifications, warranties, and guarantees made in, required by, or given in accordance with the Contract, as well as all continuing obligations indicated in the Contract, will survive final payment, completion, and acceptance of the Work or termination of the Contract or of the services of Contractor.

18.07 *Controlling Law*

- A. This Contract is to be governed by the law of the state in which the Project is located.

18.08 *Assignment of Contract*

- A. Unless expressly agreed to elsewhere in the Contract, no assignment by a party to this Contract of any rights under or interests in the Contract will be binding on the other party without the written consent of the party sought to be bound; and, specifically but without limitation, money that may become due and money that is due may not be assigned without such consent (except to the extent that the effect of this restriction may be limited by law), and unless specifically stated to the contrary in any written consent to an assignment, no assignment will release or discharge the assignor from any duty or responsibility under the Contract.

18.09 *Successors and Assigns*

- A. Owner and Contractor each binds itself, its successors, assigns, and legal representatives to the other party hereto, its successors, assigns, and legal representatives in respect to all covenants, agreements, and obligations contained in the Contract Documents.

18.10 *Headings*

- A. Article and paragraph headings are inserted for convenience only and do not constitute parts of these General Conditions.

18.11 Applicable Law and Venue

A. This Contract shall be governed by and construed in accordance with the laws of the State of Florida, notwithstanding any Florida conflict of law provision to the contrary. In the event of any legal action under this Contract, venue shall be in Alachua County, Florida.

18.12 Attorney's Fees.

A. The prevailing party to any litigation filed in state or federal court, shall be entitled to attorney's fees and costs, including any attorney's fees and costs incurred on appeal.

WA PROJECT NO.: 23049

ALFRED A. RING PARK IMPROVEMENTS

1801 NW 23rd Blvd
Gainesville, FL 32605

PROJECT DESCRIPTION

THIS PROJECT WILL INCLUDE THE REPLACEMENT OF THE WALKING SURFACE AND TOP HANDRAIL BOARDS OF ALL EXISTING BOARDWALKS IN THE PARK. PART OF THIS BOARD REPLACEMENT MAY INCLUDE THE REPLACEMENT OF ROTTING STRUCTURAL COMPONENTS THAT MAY BE DISCOVERED WHEN THE WALKING SURFACE BOARDS ARE REMOVED.

CIVIL SCOPE WILL INCLUDE REPLACEMENT OF THE ON-GRADE PORTION OF THE BOARDWALKS LEADING TO THE BRIDGE AT THE NORTH TRAILHEAD WITH NEW CONCRETE WALKS ON BOTH THE EAST AND WEST ENDS OF THE BRIDGE. THIS WILL REQUIRE THE REPLACEMENT OF EXISTING GAURDRAILS AT BOTH LOCATIONS IN KIND WITH THE EXISTING RAILS.

Work shall be installed in accordance with the approved construction documents, and any changes made during construction that are not in compliance with the approved construction documents shall be resubmitted for approval as an amended set of construction documents. FBC-B 107.4

REQUIRED INSPECTIONS - It is the duty of the owner or the owner's authorized agent to cause the work to remain exposed and provided with access for inspection purposes. The jurisdiction shall not be liable for expense entailed in the removal or replacement of any material required to allow inspection. FBC-B 110.1

INDEX OF DRAWINGS

GENERAL

G000 COVER
G001 GENERAL NOTES, SYMBOL LEGEND, & ABBREVIATIONS


CIVIL

C0.00 COVER SHEET AND INDEX
C0.10 GENERAL NOTES
C0.11 LEGEND
C0.30 DEMOLITION AND TREE PROTECTION PLAN
C1.00 SITE PLAN
1 OF 1 ALTA/NSPS LAND TITLE SURVEY

ARCHITECTURAL

A010 OVERALL SITE PLAN AND ENLARGED BOARDWALK PLANS
A011 ENLARGED BOARDWALK PLANS AND TYPICAL SECTIONS

LOCATION MAP

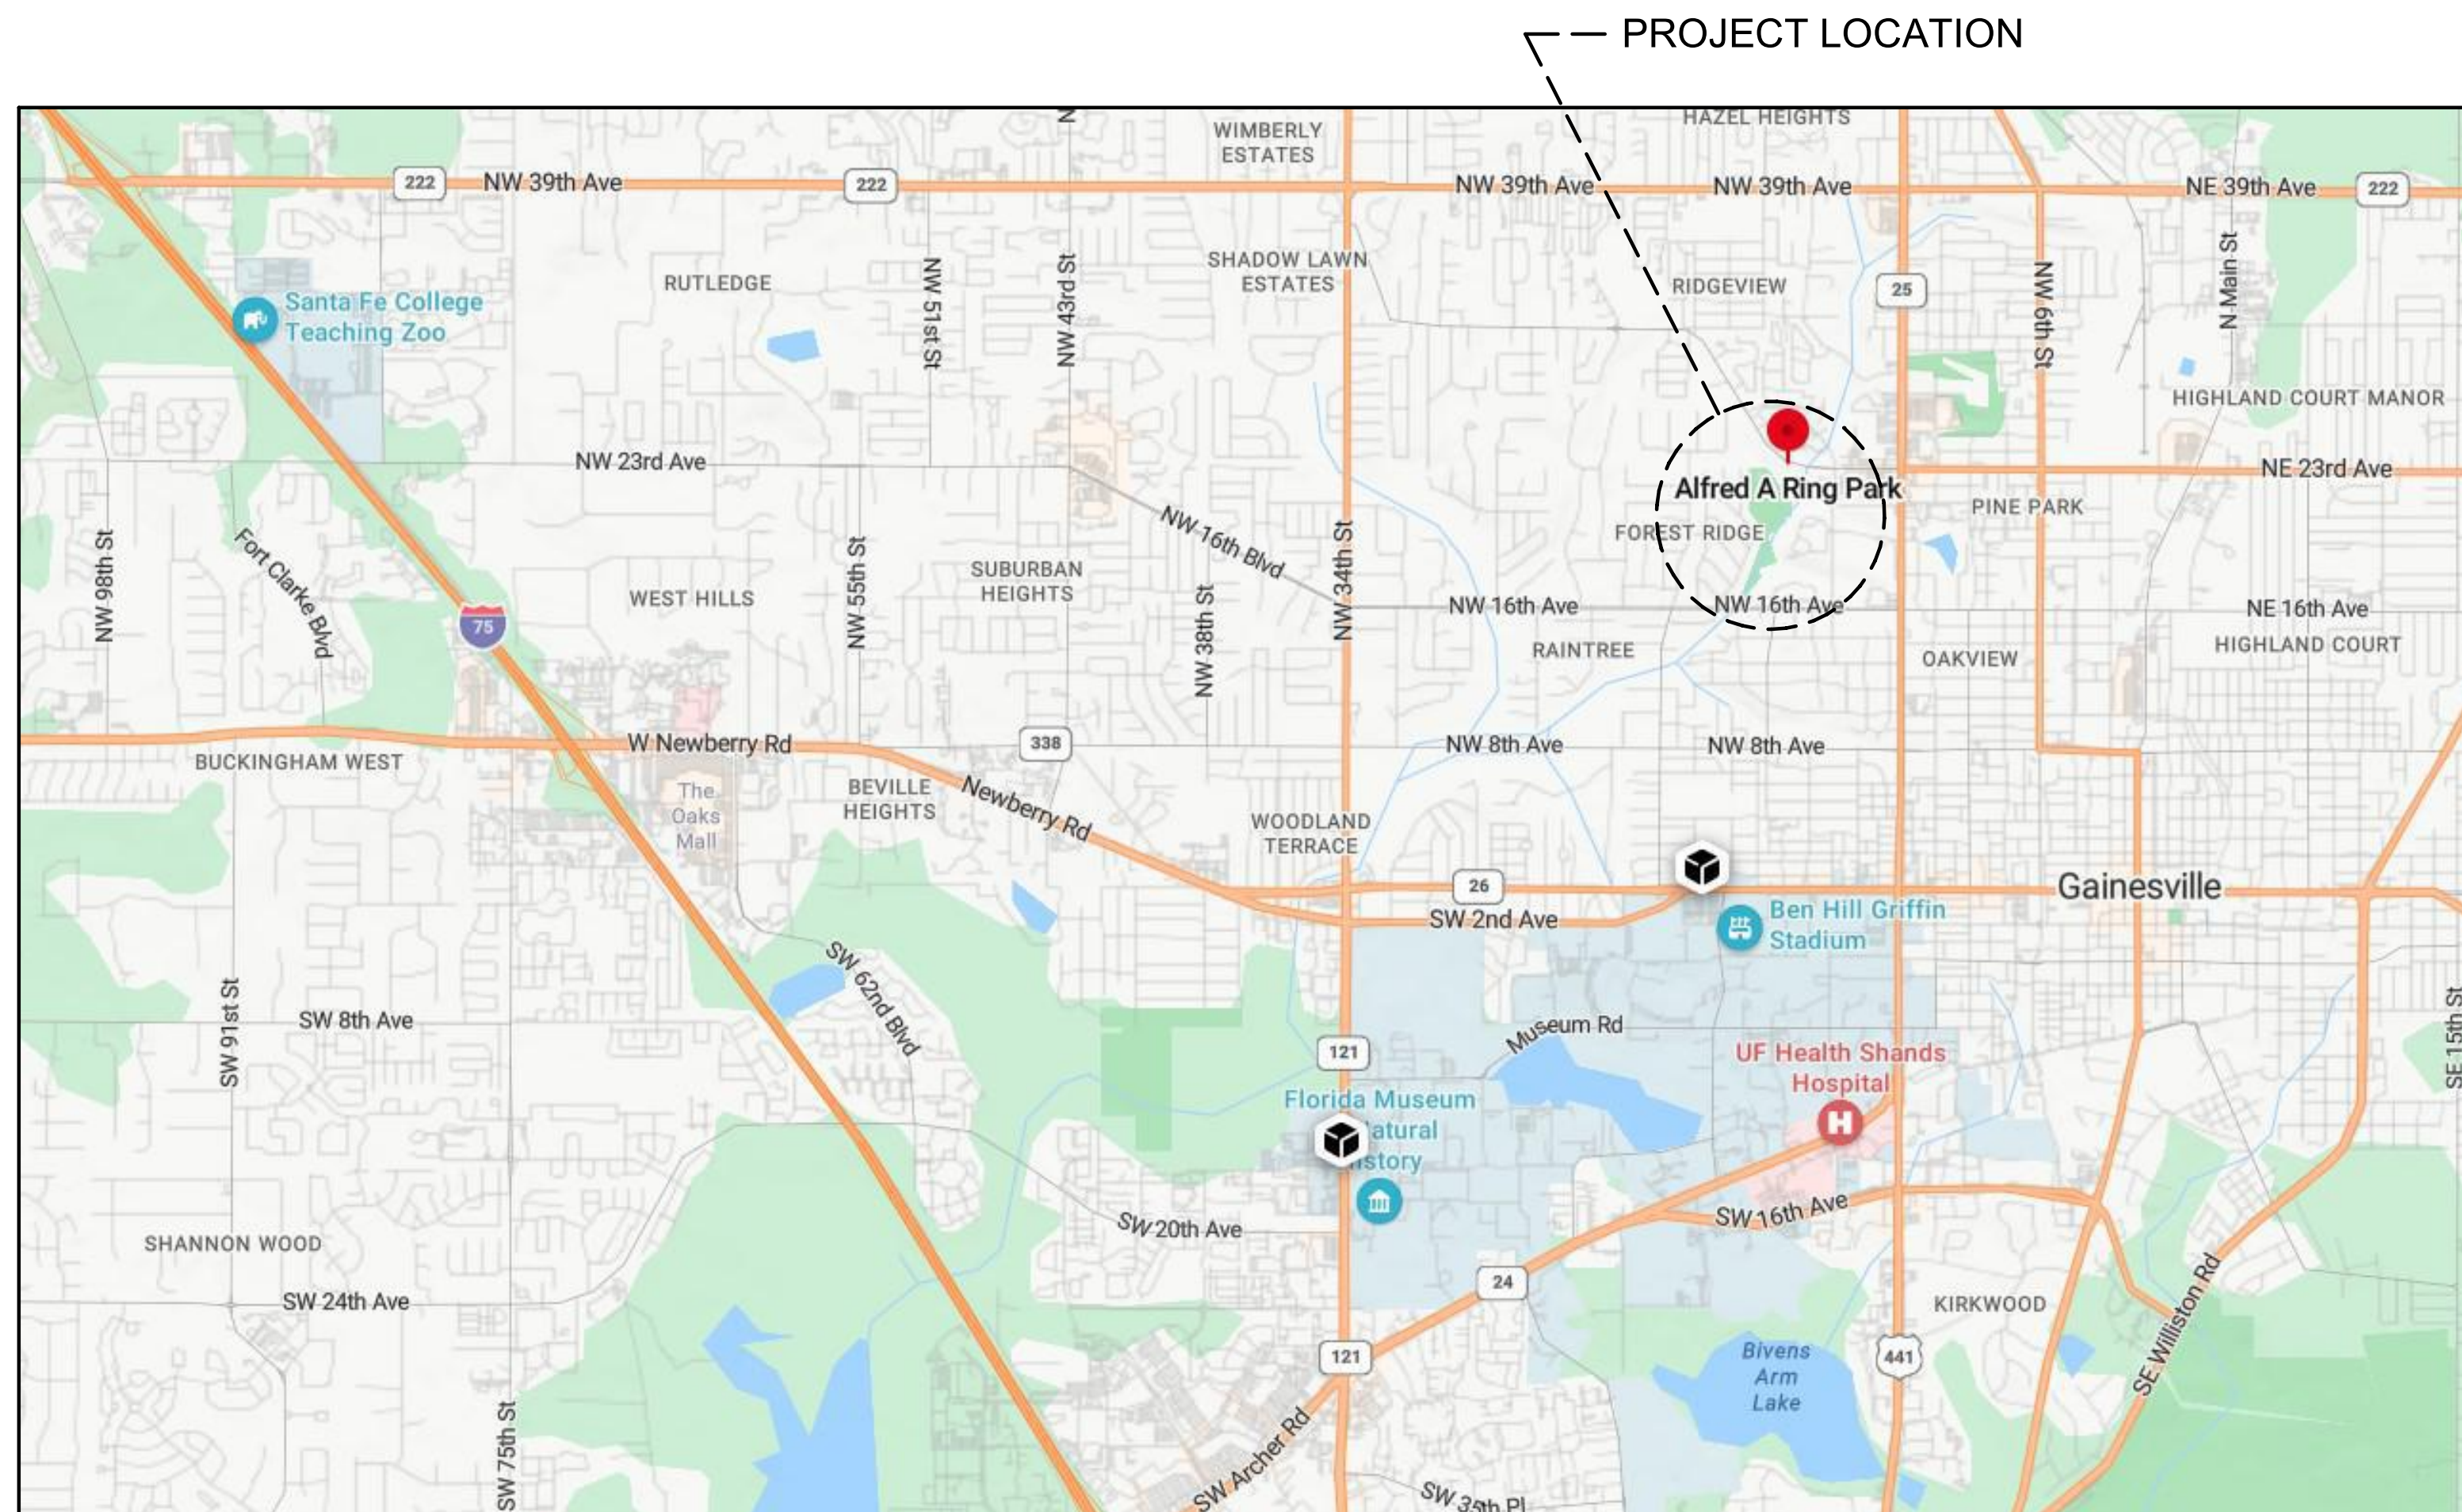

Digitally signed by Joseph B. Walker
DN:
E=walker@walker-arch.com,
CN=Joseph B. Walker,
O=WALKER ARCHITECTS,
INC., L=Gainesville,
S=Florida, C=US
Date: 2024.04.22
15:06:52-04'00'

JOSEPH B. WALKER, AIA
LICENSE NO.: AR0017272



REVISION	DESCRIPTION	DATE
SUBMITTAL: CONSTRUCTION DOCUMENTS		ISSUE DATE: 04/03/2024

Alfred A Ring Park Improvements
1801 NW 23rd Blvd
Gainesville, FL 32605

KEY PLAN

DRAWING TITLE:
COVER

PROJECT NO.: 23049 DRAWN BY: KAL
CHECKED BY: TW


G000

© Walker Architects. All rights reserved. No part of this document may be reproduced or utilized in any form, without prior written authorization by Walker Architects. 4/17/2024 12:34:46 PM


ABBREVIATIONS

AC	AIR CONDITIONING
AFF	ABOVE FINISHED FLOOR
AHU	AIR HANDLING UNIT
ARCH	ARCHITECT, ARCHITECTURAL
AUTO	AUTOMATIC
BLDG	BUILDING
BRG	BEARING
CFCI	CONTRACTOR FURNISHED CONTRACTOR INSTALLED
CIP	CAST-IN-PLACE (CONCRETE)
CJ	CONTROL JOINT
CL	CENTERLINE
CMU	CONCRETE MASONRY UNIT
COL	COLUMN
CONC	CONCRETE
CONT	CONTINUOUS
DEMO	DEMOLISH, DEMOLITION
DIA	DIAMETER
DIM	DIMENSION
DN	DOWN
EA	EACH
EJ	EXPANSION JOINT
ELEC	ELECTRIC, ELECTRICAL
EOS	EDGE OF SLAB
EQ	EQUAL
EQUIP	EQUIPMENT
EXP	EXPANSION
EXT	EXTERIOR
EWC	ELECTRIC WATER COOLER
FD	FLOOR DRAIN
FE	FIRE EXTINGUISHER
FT	FOOT/FEET
GA	GAUGE, GAGE
HSS	HOLLOW STRUCTURAL SECTION
HVAC	HEATING-VENTILATING-AIR CONDITIONING
ID	INSIDE DIAMETER
INT	INTERIOR
LAV	LAVATORY
LWIC	LIGHTWEIGHT INSULATING CONCRETE
MAX	MAXIMUM
MECH	MECHANICAL
MFR	MANUFACTURER, MANUFACTURED
MIN	MINIMUM
MISC	MISCELLANEOUS
NIC	NOT IN CONTRACT
NTS	NOT TO SCALE
OC	ON CENTER
OD	OUTSIDE DIAMETER
OFCI	OWNER FURNISHED CONTRACTOR INSTALLED
OFOI	OWNER FURNISHED OWNER INSTALLED
OPP	OPPOSITE
PCF	POUNDS PER CUBIC FOOT
PSF	POUNDS PER SQUARE FOOT
PSI	POUNDS PER SQUARE INCH
QTY	QUANTITY
R	RADIUS
RCP	REFLECTED CEILING PLAN
REV	REVISE (SION)
RO	ROUGH OPENING
SF	SQUARE FOOT, FEET
SIM	SIMILAR
SPEC	SPECIFY, SPECIFICATION
SS	STAINLESS STEEL
STC	SOUND TRANSMISSION CLASS
STRUC	STRUCTURE, STRUCTURAL
TBD	TO BE DETERMINED
TEMP	TEMPORARY
TOW	TOP OF WALL
TYP	TYPICAL
T&G	TONGUE AND GROOVE
UC	UNDERCOUNTER
UOI	UNLESS OTHERWISE INDICATED
VIF	VERIFY IN FIELD
VTR	VENT THROUGH ROOF
WD	WOOD
WP	WEATHERPROOF

REFERENCE SYMBOLS (ALL DISCIPLINES)

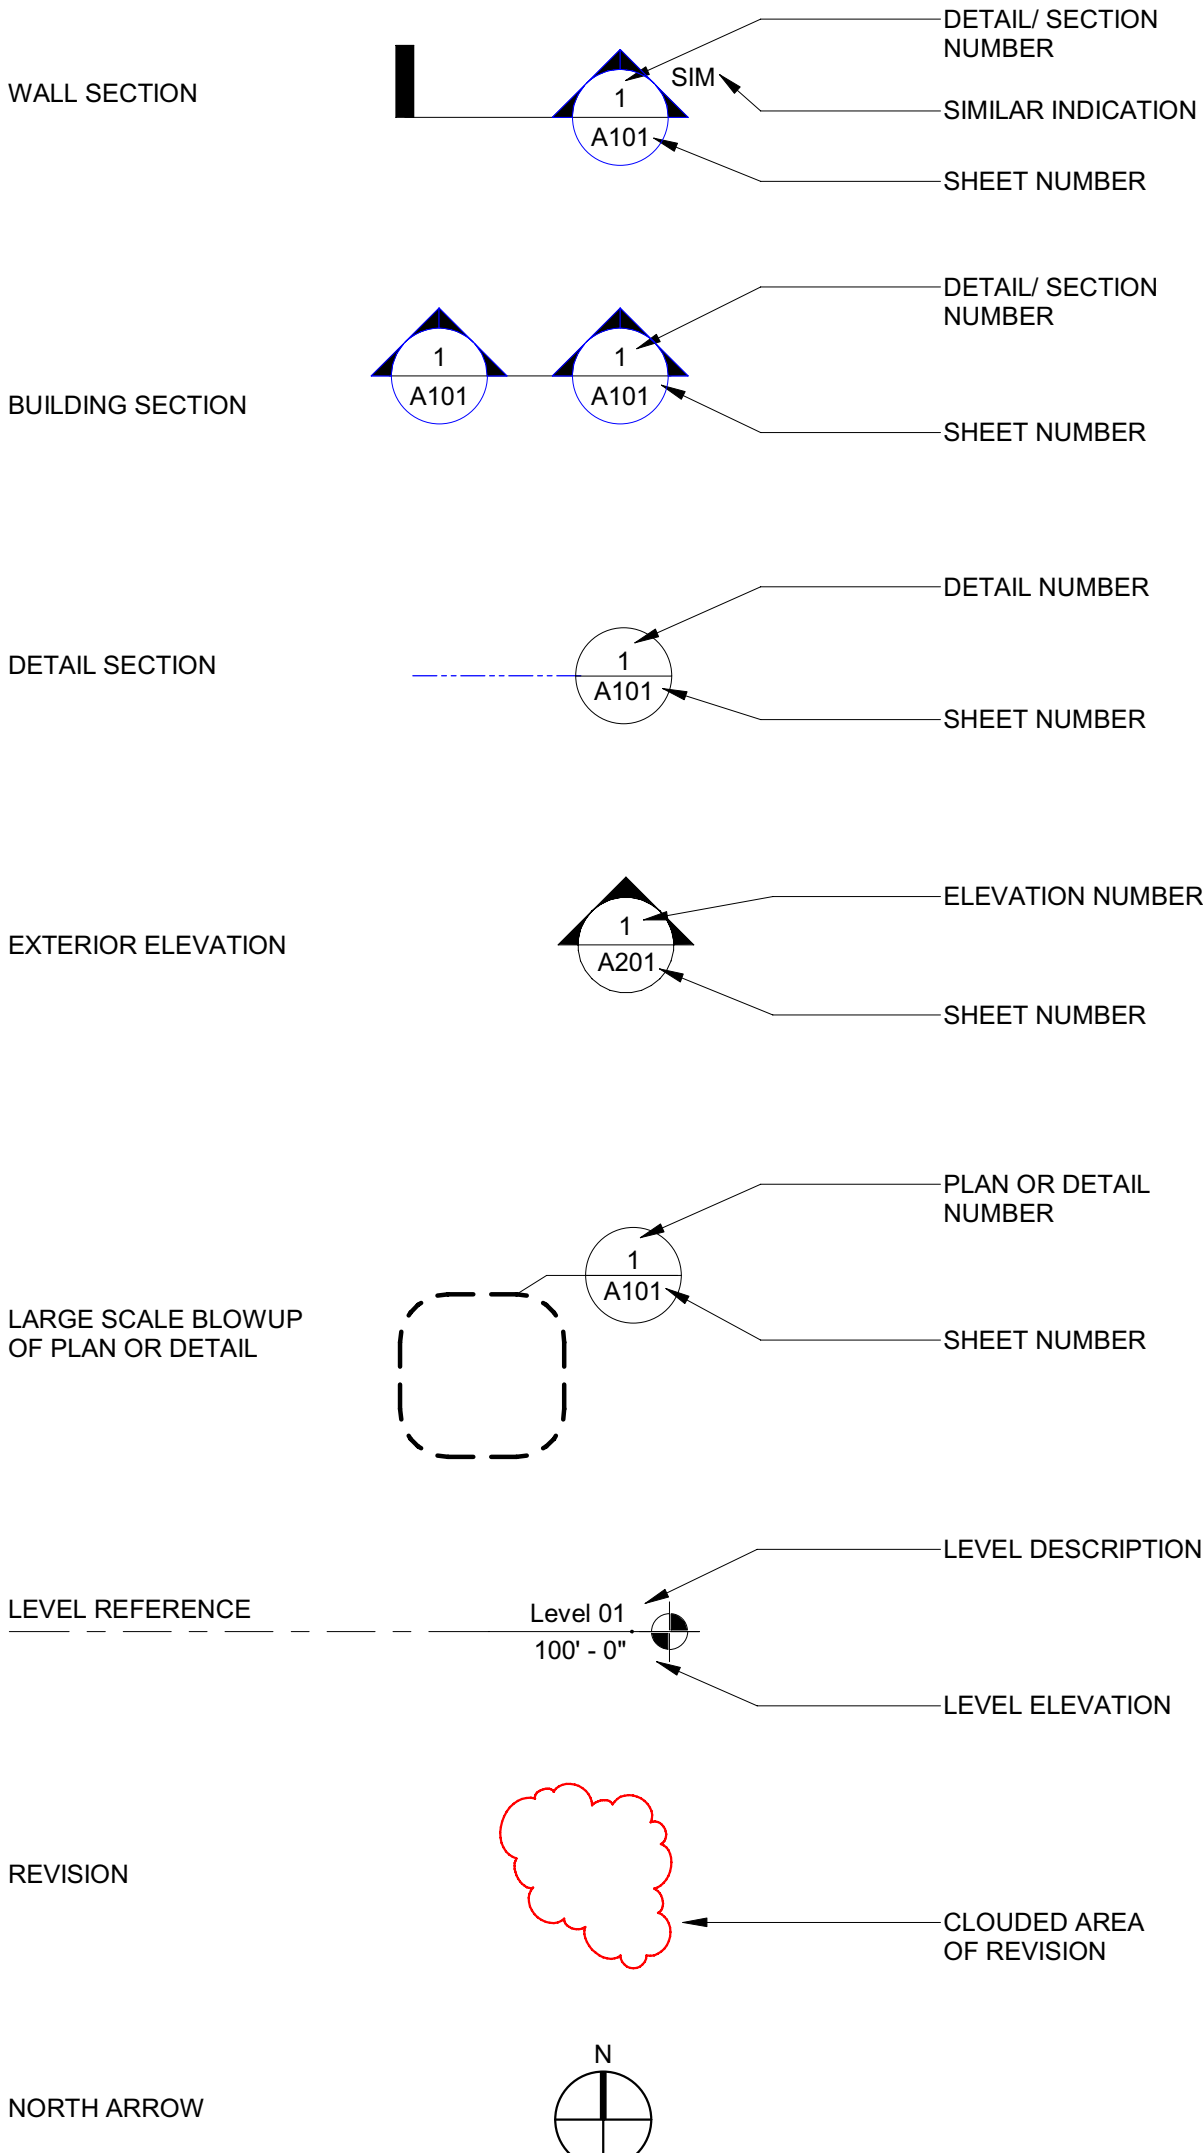

TYPICAL PHASING GRAPHICS

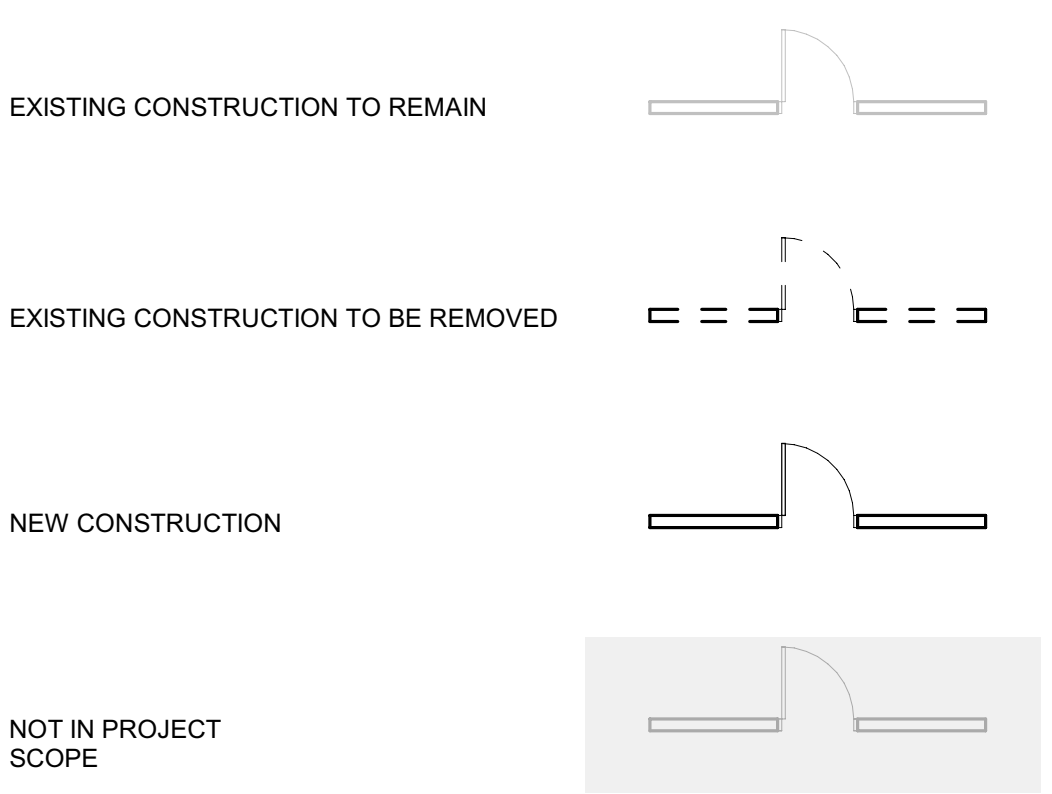

GENERAL NOTES

- DO NOT SCALE DRAWINGS. RELY ON THE NUMERIC DIMENSIONS SHOWN FOR MEASUREMENT. IF DIMENSIONS ARE IN QUESTION, OBTAIN CLARIFICATION FROM THE ARCHITECT
- REVIEW AND FIELD VERIFY ALL DIMENSIONS AND CONDITIONS RELATING TO THE EXISTING BOARDWALKS THAT INTERFACE WITH THE NEW CONSTRUCTION. NOTIFY THE ARCHITECT WHEN EXISTING CONDITIONS VARY FROM THE PROJECT DRAWINGS.
- DETAILED DRAWINGS AND LARGER SCALE DRAWINGS TAKE PRECEDENCE OVER SMALLER SCALE DRAWINGS.
- FOR CONSTRUCTION DETAILS NOT SHOWN, USE THE PRODUCT MANUFACTURER'S WRITTEN INSTALLATION INSTRUCTIONS AND STANDARD DETAILS, IN STRICT ACCORDANCE WITH THE PROJECT SPECIFICATION REQUIREMENTS AND DESIGN INTENT.

GAINESVILLE APPROVED Walker Architects

06/07/24
B24-000436 -
Boardwalk Repair -
Gainesville, FL 32605
2035 NW 13TH STREET, SUITE 200, GAINESVILLE, FL 32609
T: 352.672.6448 www.walker-arch.com

Digitally signed by Joseph B. Walker
DN: E=jwalker@walker-arch.com, CN=Joseph B. Walker, O=WALKER ARCHITECTS, INC., L=Gainesville, S=Florida, C=US
Date: 2024.04.22 15:07:36-04'00'

JOSEPH B. WALKER, AIA
LICENSE NO.: AR0017272

CHW
Professional Consultants
11801 RESEARCH DRIVE
ALACHUA, FL 32615
T: 352.331.1976 F: 352.331.2476
CA Lic. No: 5975

SUBMITTAL:	ISSUE DATE:	
CONSTRUCTION DOCUMENTS	04/03/2024	
REVISION	DESCRIPTION	DATE

Alfred A Ring Park Improvements
1801 NW 23rd Blvd
Gainesville, FL 32605

KEY PLAN

DRAWING TITLE:
GENERAL NOTES, SYMBOL LEGEND, & ABBREVIATIONS

PROJECT NO.:	23049	DRAWN BY:	KAL
		CHECKED BY:	TW

G001

CONSTRUCTION PLANS FOR CITY OF GAINESVILLE WILD SPACES PUBLIC PLACES ALFRED A. RING PARK IMPROVEMENTS

ALACHUA COUNTY, FLORIDA

SECTIONS 31, TOWNSHIP 09 SOUTH, RANGE 20 EAST

**SUBMITTED TO
CITY OF GAINESVILLE**

CIVIL ENGINEER

CHW
11801 RESEARCH DRIVE
ALACHUA, FLORIDA 32615
(352) 331-1976

LANDSCAPE ARCHITECT

CHW
11801 RESEARCH DRIVE
ALACHUA, FLORIDA 32615
(352) 331-1976


LAND OWNER/DEVELOPER

CITY OF GAINESVILLE
PO BOX 490 M558
GAINESVILLE, FLORIDA 32627
(352) 334-5000

ARCHITECT

WALKER ARCHITECTS
2035 NW 13TH STREET
GAINESVILLE, FLORIDA 32609
(662) 672-6448

DESCRIPTION: THIS PROJECT CONSISTS OF IMPROVEMENTS TO THE NORTH TRAIL HEAD, DECKING ON BRIDGE, BOARDWALK RAMP STRUCTURE, BOARDWALK DECKING AND TOP RAIL.

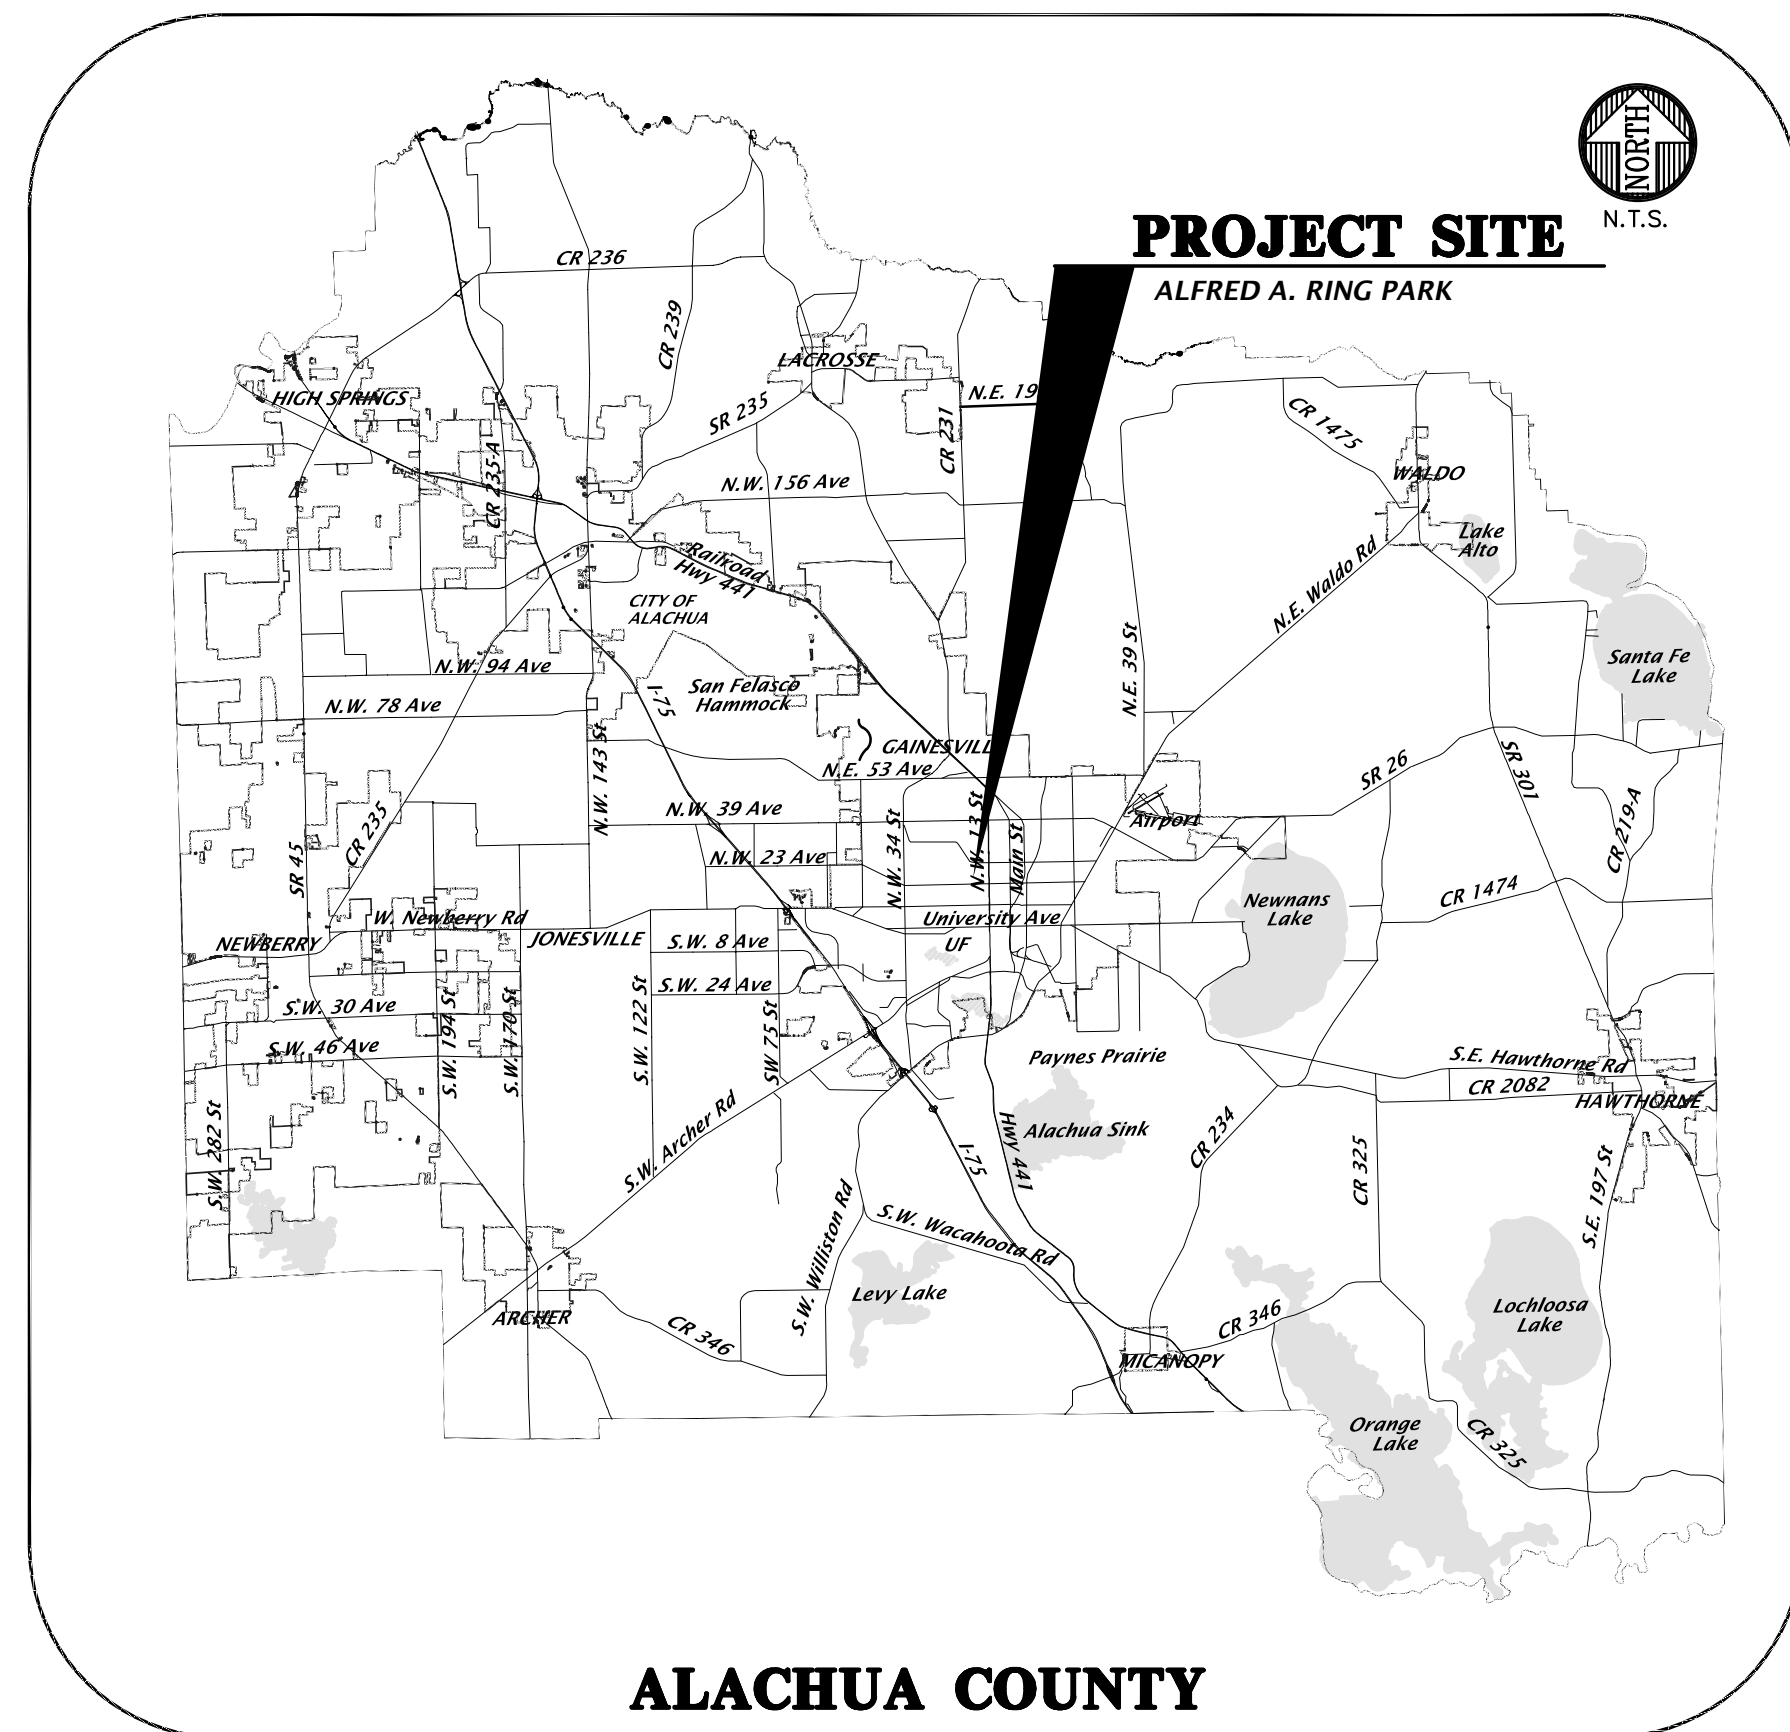

GENERAL NOTES

1. THE TOPOGRAPHIC AND EXISTING INFORMATION SHOWN HEREON WAS TAKEN FROM AN ALTA/NSPS LAND TITLE SURVEY PREPARED BY 3002 SURVEYING, AND DATED JULY 20, 2023. ALL DRAWINGS ARE REFERENCED TO FLORIDA STATE PLANE COORDINATES, NAD 83 ZONE NORTH US SURVEY FEET AND NAVD88 DATUM WITH ELEVATIONS GIVEN IN US SURVEY FEET. [EODM 7.1.2.1]
2. THE LOCATION OF ALL EXISTING UTILITIES SHOWN ON THE PLANS HAS BEEN DETERMINED FROM THE BEST INFORMATION AVAILABLE. THE ENGINEER ASSUMES NO RESPONSIBILITY FOR ACCURACY. IT SHALL BE THE CONTRACTOR'S RESPONSIBILITY TO NOTIFY THE VARIOUS UTILITIES AND TO MAKE NECESSARY ARRANGEMENTS FOR ANY RELOCATION OF THESE UTILITIES WITH THE OWNER OF THE UTILITY. THE CONTRACTOR SHALL EXERCISE CAUTION WHEN CROSSING ANY UNDERGROUND UTILITY, WHETHER SHOWN ON THE PLANS OR LOCATED BY THE UTILITY COMPANY. THE RESPECTIVE UTILITY COMPANIES SHALL RELOCATE ALL UTILITIES THAT INTERFERE WITH THE PROPOSED CONSTRUCTION. THE CONTRACTOR SHALL COOPERATE WITH THE UTILITY COMPANIES DURING THE RELOCATION OPERATIONS. ANY DELAY OR INCONVENIENCE CAUSED TO THE CONTRACTOR BY THE VARIOUS UTILITIES SHALL BE INCIDENTAL TO THE CONTRACT AND NO EXTRA COMPENSATION WILL BE ALLOWED.
3. THE CONTRACTOR SHALL EXERCISE EXTREME CAUTION IN AREAS OF BURIED UTILITIES AND SHALL PROVIDE AT LEAST 48 HOURS NOTICE TO THE APPROPRIATE UTILITY COMPANIES IN ORDER TO ALLOW MARKING OF THE LOCATIONS OF EXISTING UNDERGROUND FACILITIES IN ADVANCE OF CONSTRUCTION BY CALLING THE FLORIDA SUNSHINE STATE ONE-CALL CENTER, INC. AT 1-800-432-4770 OR 811. IT IS THE CONTRACTOR'S RESPONSIBILITY TO NOTIFY "SUNSHINE" 48 HOURS PRIOR TO ANY CLEARING OF CONSTRUCTION TO IDENTIFY ALL UTILITY LOCATIONS. NO CONSTRUCTION ACTIVITY MAY OCCUR UNTIL THE UTILITIES HAVE BEEN PROPERLY MARKED.
4. THE CONTRACTOR SHALL FIELD VERIFY THE HORIZONTAL LOCATION AND VERTICAL LOCATION OF ALL EXISTING UTILITIES WITHIN THE LIMITS OF THE PROJECT ENVELOPE SHOWN PRIOR TO COMMENCING WORK. THE CONTRACTOR SHALL CALL ALL UTILITY COMPANIES TO HAVE THE LOCATIONS OF ALL UTILITIES FIELD MARKED PRIOR TO COMMENCEMENT OF CONSTRUCTION. ANY DISCREPANCIES SHALL BE BROUGHT TO THE ATTENTION OF THE ENGINEER PRIOR TO CONTINUING CONSTRUCTION.
5. THE CONTRACTOR IS RESPONSIBLE FOR REPAIRING ANY DAMAGE TO EXISTING FACILITIES, ABOVE OR BELOW GROUND THAT MAY OCCUR AS A RESULT OF THE WORK PERFORMED BY THE CONTRACTOR.
6. ALL PRIVATE AND PUBLIC PROPERTY AFFECTED BY THIS WORK SHALL BE RESTORED TO A CONDITION EQUAL TO OR BETTER THAN EXISTING CONDITIONS BEFORE COMMENCING CONSTRUCTION WORK, UNLESS SPECIFICALLY EXEMPTED BY THE PLANS. ADDITIONAL COSTS ARE INCIDENTAL TO OTHER CONSTRUCTION AND NO EXTRA COMPENSATION WILL BE ALLOWED.
7. ALL WORK PERFORMED SHALL COMPLY WITH THE REGULATIONS AND ORDINANCES OF THE VARIOUS GOVERNMENTAL AGENCIES HAVING JURISDICTION OVER THE WORK INCLUDING LANDSCAPING.
8. IT IS THE CONTRACTOR'S RESPONSIBILITY TO BECOME FAMILIAR WITH THE PERMIT AND INSPECTION REQUIREMENTS OF THE VARIOUS GOVERNMENTAL AGENCIES. THE CONTRACTOR SHALL OBTAIN ALL NECESSARY PERMITS PRIOR TO CONSTRUCTION AND SCHEDULE INSPECTIONS ACCORDING TO AGENCY AND/OR MUNICIPALITY INSTRUCTIONS.
9. IT SHALL BE THE SOLE RESPONSIBILITY OF THE CONTRACTOR TO COMPLY WITH AND ENFORCE ALL APPLICABLE SAFETY REGULATIONS.
10. THE CONTRACTOR SHALL BE RESPONSIBLE FOR PROTECTING EXCAVATIONS AGAINST COLLAPSE AND SHALL PROVIDE BRACING, SHEETING OR SHORING AS NECESSARY. TRENCHES SHALL BE KEPT DRY WHILE PIPES ARE BEING PLACED. DEWATERING SHALL BE USED AS REQUIRED, AND PERMITTED THROUGH LOCAL GOVERNMENTAL AGENCIES AND WATER MANAGEMENT DISTRICT PER CURRENT REGULATIONS AT THE SOLE COST OF THE CONTRACTOR.
11. CONTRACTOR TO REVIEW GEOTECHNICAL REPORT AND BORINGS PRIOR TO BIDDING THE PROJECT AND FOLLOW OUTLINED CONSTRUCTION TECHNIQUES.
12. THE CONTRACTOR IS RESPONSIBLE FOR COORDINATING APPLICABLE TESTING WITH THE SERVICES OF AN APPROVED TESTING LABORATORY AND/OR SOILS ENGINEER, APPLICABLE REGULATORY AGENCIES, AND AS MAY BE FOUND IN THE ENGINEERING CONSTRUCTION DRAWINGS OR SPECIFICATIONS. CONTRACTOR TO VERIFY ALL TESTING WITH THE OWNER PRIOR TO COMMENCING CONSTRUCTION. UPON COMPLETION OF THE WORK, THE TESTING LABORATORY AND/OR SOILS ENGINEER MUST SUBMIT TO THE OWNER'S ENGINEER CERTIFICATIONS STATING THAT ALL REQUIREMENTS HAVE BEEN MET.
13. INSTALL SILT FENCE PRIOR TO SITE DEMOLITION OR NEW SITE CONSTRUCTION. INSTALL SILT FENCE PER FLORIDA STORMWATER EROSION AND SEDIMENTATION CONTROL INSPECTOR'S MANUAL AND PROVIDE TOE-IN. THE CONTRACTOR SHALL MAINTAIN THE SILT FENCE IN WORKING ORDER THROUGHOUT THE CONSTRUCTION PHASE. THE PROJECT SILT FENCE SHALL BE INSPECTED DAILY AND ANY CORRECTIVE MEASURES SHALL BE COMPLETED WITHIN 24 HOURS.
14. THE CONTRACTOR SHALL CALL THE NATURE OPERATIONS DIVISION AT (352) 393-8171 FOR A TREE BARRICADE INSPECTION PRIOR TO BEGINNING ANY CONSTRUCTION.
15. THE CONTRACTOR IS TO PREPARE THE SITE PRIOR TO BEGINNING ACTUAL CONSTRUCTION IN ACCORDANCE WITH THE GEOTECHNICAL REPORT.
16. ALL DELETERIOUS MATERIAL (I.E. MUCK, PEAT, BURIED DEBRIS) IS TO BE EXCAVATED IN ACCORDANCE WITH THESE PLANS OR AS DIRECTED BY THE OWNER'S ENGINEER OR OWNER'S SOIL TESTING COMPANY. DELETERIOUS MATERIAL IS TO BE STOCKPILED AND REMOVED FROM THE SITE. EXCAVATED AREAS ARE TO BE BACKFILLED WITH APPROVED MATERIALS AND COMPACTED AS SHOWN ON THESE AREAS.
17. CONTRACTOR SHALL CLEAR AND GRUB ONLY THOSE PORTIONS OF THE SITE NECESSARY FOR CONSTRUCTION. DISTURBED AREAS SHALL BE SODDED, SEEDED, MULCHED, OR PLANTED WITH OTHER APPROVED LANDSCAPE MATERIAL, AS DIRECTED BY THESE PLANS, IMMEDIATELY FOLLOWING CONSTRUCTION PER LOCAL INSPECTOR.
18. WORK BEING PERFORMED UNDER THIS CONTRACT SHALL INTERFACE SMOOTHLY WITH OTHER WORK BEING PERFORMED ON THE SITE BY OTHER CONTRACTORS AND/OR UTILITY COMPANIES. IT WILL BE NECESSARY FOR THE CONTRACTOR TO COORDINATE AND SCHEDULE ITS ACTIVITIES, WHERE NECESSARY, WITH OTHER CONTRACTORS AND UTILITY COMPANIES.
19. ALL PAVEMENT DIMENSIONS SHOWN ARE TO EDGE OF PAVEMENT UNLESS OTHERWISE NOTED.
20. THE GOVERNING STANDARDS AND SPECIFICATIONS, UNLESS STATED OTHERWISE SHALL BE PER FLORIDA DEPARTMENT OF TRANSPORTATION STANDARD PLANS (FY 2018-19 ROAD CONSTRUCTION), AND STANDARD SPECIFICATIONS FOR ROAD AND BRIDGE CONSTRUCTION DATED JANUARY 2018, AS AMENDED BY CONTRACT DOCUMENTS. ALL MATERIALS AND METHODS SHALL MEET FDOT SPECIFICATIONS AND SHALL BE PRODUCED OR OBTAINED FROM AN FDOT APPROVED SOURCE.
21. ALL NEW TRAFFIC CONTROL DEVICES (SIGNS AND PAVEMENT MARKINGS) SHALL CONFORM TO THE MANUAL ON UNIFORM TRAFFIC CONTROL DEVICES (MUTCD) AND FDOT STANDARDS.
22. ALL STRIPING WITHIN REPAVED AREAS OF THE CITY RIGHT OF WAY SHALL BE PLACED FIRST AS TEMPORARY STRIPING FOLLOWED BY APPLICATION OF THERMOPLASTIC STRIPING 30 DAYS LATER.
23. CONTRACTOR IS RESPONSIBLE FOR MAINTAINING PROPER BENCHMARKS ON-SITE. EXISTING BENCH MARKS SCHEDULED FOR REMOVAL SHALL BE RELOCATED AT CONTRACTOR'S EXPENSE AND RE-ESTABLISHED BY A LICENSED SURVEYOR.
24. ALL HANDICAP RAMPS SHALL COMPLY WITH THE FLORIDA ACCESSIBILITY CODE AND AMERICANS WITH DISABILITIES ACT.
25. A PRE-CONSTRUCTION CONFERENCE MAY BE REQUIRED. THE CONTRACTOR, ENGINEER OF RECORD, AND THE OWNER SHALL MEET WITH THE CITY OF GAINESVILLE PUBLIC WORKS DEPARTMENT PRIOR TO INITIATION OF SITE CONSTRUCTION IF REQUIRED.
26. ANY CHANGE ORDER REQUESTS, SITE REVISIONS, AND PAY REQUESTS MUST BE SUBMITTED TO AND APPROVED BY THE ENGINEER OF RECORD.
27. CONTRACTOR IS RESPONSIBLE FOR ALL DEWATERING AS NEEDED THROUGHOUT ALL CONSTRUCTION ACTIVITIES COVERED BY THESE PLANS. DEWATERING SHALL BE DONE IN ACCORDANCE WITH FDOT STANDARD SPECIFICATIONS, 2018 EDITION, SECTION 120.
28. THE CONTRACTOR IS RESPONSIBLE FOR THE PERFORMANCE AND COST OF ALL CLEARING AND GRUBBING AND ALL WORK OF REMOVAL, DISPOSAL, AND REPAIR OR REPLACEMENT OF EXISTING IMPROVEMENTS WHERE SHOWN IN THE PLANS, OR ORDERED BY THE ENGINEER TO BE REMOVED, OR WHERE REQUIRED BECAUSE OF THE CONSTRUCTION OPERATIONS, IN ORDER TO CONSTRUCT THE PROPOSED IMPROVEMENTS (THIS INCLUDES BUT IS NOT LIMITED TO PROPOSED PIPING, STRUCTURES, UTILITIES, PAVING, CURBING, ETC.).
29. AN AS-BUILT SURVEY MAY BE REQUIRED BY REGULATORY AGENCIES. CONTRACTOR TO COORDINATE WITH PROJECT OWNER FOR COMPLETION OF AS-BUILT SURVEYS PRIOR TO PROJECT / PERMIT CLOSE-OUT.

DEMOLITION GENERAL NOTES

1. CALL THE BUILDING DEPARTMENT AT (352)334-5050 FOR A DEMOLITION INSPECTION PRIOR TO ANY DEMOLITION ACTIVITIES.
2. THE CONTRACTOR SHALL BE RESPONSIBLE TO DISPOSE OF ALL DEMOLITION MATERIALS IN A SAFE AND LAWFUL MANNER. THE CONTRACTOR SHALL SALVAGE TO THE OWNER ANY ITEM AS DETERMINED BY THE OWNER. ONCE DEMOLISHED, MATERIAL SHALL BE DISPOSED OF PROPERLY AND IMMEDIATELY.
3. REMOVE ALL IMPROVEMENTS DEFINED ON THE DEMOLITION PLAN. SALVAGE ITEMS TO OWNER AS DEFINED BY THE OWNER'S REPRESENTATIVE AND CONSTRUCTION DOCUMENT SPECIFICATIONS.
4. EXISTING PAVEMENT AND SIDEWALK EDGES THAT BORDER NEW CONSTRUCTION OR DEMOLITION ARE TO BE SAW-CUT TO PROVIDE A SMOOTH TRANSITION.
5. ALL EXISTING TREES ARE TO REMAIN UNLESS OTHERWISE NOTED.
6. ROOTS LARGER THAN 1 INCH IN DIAMETER ON TREES TO BE PRESERVED THAT ARE ENCOUNTERED DURING CONSTRUCTION MUST BE CUT CLEANLY AND COVERED OVER WITHIN ONE HOUR OF EXPOSURE.
7. ALL ASPHALT AND LIMEROCK WILL BE COMPLETELY REMOVED FROM AREAS THAT WILL BE LANDSCAPED. IN PARTICULAR, AREAS WHERE ASPHALT WILL BE REMOVED MUST HAVE THE TOP HARD SURFACE, LIMEROCK, AND COMPACTED SOIL REMOVED. REPLACEMENT SOIL SHALL BE CLEAN DEEP FILL OF PH 5.5 - 6.5. THE DEPTH OF UNCOMPACTED SOIL PRIOR TO PLANTING MUST BE AT LEAST 3 FEET TO ACCOMMODATE FUTURE TREE ROOT GROWTH. NO LIMEROCK, LARGE STONES, OR OTHER CONSTRUCTION DEBRIS CAN REMAIN IN AREAS TO BE LANDSCAPED.

PAVING, GRADING, AND DRAINAGE GENERAL NOTES

1. THE CONTRACTOR IS RESPONSIBLE FOR EROSION/SEDIMENTATION CONTROL PRACTICES DURING CONSTRUCTION TO MINIMIZE ON-SITE EROSION/SEDIMENTATION AND TO PROTECT AGAINST DAMAGE TO OFF-SITE PROPERTY. THE FOLLOWING PRACTICES SHALL BE EMPLOYED:
 - A. EROSION AND SEDIMENTATION CONTROL SHALL BE THE RESPONSIBILITY OF THE CONTRACTOR. AREAS OF OFF-SITE DISCHARGE DURING CONSTRUCTION SHALL BE PROTECTED WITH A SEDIMENT BARRIER PER FLORIDA STORMWATER EROSION AND SEDIMENTATION CONTROL INSPECTOR'S MANUAL TO PREVENT OFF-SITE DISCHARGE OF SEDIMENTS. A SILT BARRIER SHALL SPECIFICALLY BE REQUIRED, CONSTRUCTED, AND MAINTAINED AS INDICATED ON THIS SHEET. TEMPORARY SEED AND MULCH SHOULD BE USED TO CONTROL ON-SITE EROSION WHEN IT IS NOT PRACTICAL TO ESTABLISH PERMANENT VEGETATION. SOD SHALL BE PLACED AS EARLY AS POSSIBLE ON ALL SLOPES STEEPER THAN 5 (FT) HORIZONTAL TO 1 (FT) VERTICAL. SOD SHALL BE PINNED AS REQUIRED. ALL EROSION AND SEDIMENTATION CONTROL MEASURES SHALL BE MAINTAINED IN WORKING ORDER THROUGHOUT THE CONSTRUCTION PHASE. THE CONTRACTOR SHALL INSPECT AND REPAIR AS NECESSARY THE EROSION/SEDIMENTATION PROTECTION AT THE END OF EACH WORKING DAY.

NOTE: EROSION/SEDIMENTATION CONTROL SHALL BE PLACED PRIOR TO SITE EXCAVATION AND SHALL REMAIN IN PLACE UNTIL SITE VEGETATION AND LANDSCAPING IS COMPLETE.
 - B. ALL INLET STRUCTURES AND PIPE SHALL BE PROTECTED FROM SILTATION BY CONSTRUCTING INLET PROTECTION AS DEFINED BY THESE PLANS OR IN THE FDOT STANDARDS. IF SILTATION OCCURS, THE CONTRACTOR IS RESPONSIBLE TO REMOVE SILTATION AS PART OF THE BASE CONTRACT AT NO ADDITIONAL COST TO THE OWNER.
 - C. PERMANENT VEGETATIVE STABILIZATION SHALL BE APPLIED ON FINE GRADED SITES AS SOON AS PRACTICAL. TEMPORARY SEEDING SHOULD BE EMPLOYED TO PREVENT EXPOSURE OF BARREN SOILS UNTIL PERMANENT VEGETATION CAN BE APPLIED.
 - D. ALL SLOPES 1:4 OR STEEPER REQUIRE LAPPED OR PEGGED SOD.
 2. EROSION, SEDIMENT AND TURBIDITY CONTROL ARE THE RESPONSIBILITY OF THE CONTRACTOR. THESE DELINEATED MEASURES ARE THE MINIMUM REQUIRED, WITH ADDITIONAL CONTROLS TO BE UTILIZED AS NEEDED, DEPENDENT UPON ACTUAL SITE CONDITIONS AND CONSTRUCTION OPERATION.
 3. F. ALL SYNTHETIC BALES, SILT FENCE, AND OTHER EROSION CONTROL MEASURES SHALL BE REMOVED AT THE COMPLETION OF THE PROJECT.
2. THE CONTRACTOR SHALL MAINTAIN IN HIS POSSESSION A COPY OF THE WATER MANAGEMENT DISTRICT CONSTRUCTION PERMIT. HE OR SHE SHALL BE RESPONSIBLE FOR ADHERENCE TO ALL CONDITIONS CONTAINED IN THE PERMIT.
 3. PROPOSED SPOT ELEVATIONS REPRESENT FINISHED PAVEMENT OR GROUND SURFACE GRADE UNLESS OTHERWISE NOTED ON DRAWINGS.
 4. CONTRACTOR SHALL SUBMIT FOR REVIEW TO THE OWNER AND OWNER'S ENGINEER SHOP DRAWINGS ON ALL PRECAST AND MANUFACTURED ITEMS TO BE USED ON THIS SITE. FAILURE TO OBTAIN APPROVAL BEFORE INSTALLATION MAY RESULT IN REMOVAL AND REPLACEMENT AT CONTRACTOR'S EXPENSE. ENGINEER'S APPROVAL OF A SHOP DRAWING DOES NOT RELIEVE THE CONTRACTOR'S RESPONSIBILITY FOR THE PERFORMANCE OF THE ITEM.
 5. THE COST OF ALL TESTING OF COMPACTION AND OTHER REQUIRED TESTS SHALL BE PAID BY THE CONTRACTOR AND MADE AVAILABLE TO THE ENGINEER OF RECORD DURING SITE INSPECTIONS.
 6. GENERAL CONTRACTOR TO CONTACT ENGINEER OF RECORD AND THE OWNER REPRESENTATIVE 48 HOURS IN ADVANCE PRIOR TO BACKFILLING TRENCHES FOR FIELD INSPECTION AND PRIOR TO LAYING ASPHALT FOR FIELD INSPECTION.
 7. CONTRACTOR IS TO SUBMIT CITY OF GAINESVILLE APPROVED ASPHALT DESIGN MIXES TO THE OWNER'S REPRESENTATIVE AND ENGINEER OF RECORD BEFORE ANY WORK IS TO COMMENCE ON PROJECT. THE MIXTURE AT THE PLANT OR ON THE ROAD SHALL NOT EXCEED 335 DEGREES. THE CONTRACTOR SHALL NOTIFY THE OWNER'S REPRESENTATIVE AND PROVIDE TEMPERATURE READINGS PRIOR TO LAYING ASPHALT.
 8. AS DETERMINED NECESSARY AND DIRECTED BY CITY OF GAINESVILLE PUBLIC WORKS DEPARTMENT OR ENGINEER OF RECORD, THE CONTRACTOR SHALL UNDERCUT ALL UNSUITABLE MATERIAL 24 INCHES BELOW THE BOTTOM OF ANY PROPOSED LIMEROCK BASE, AND SHALL BACKFILL WITH FILL MATERIAL MEETING FDOT STANDARD SPECIFICATIONS FOR ROAD AND BRIDGE CONSTRUCTION. SEE FDOT INDEX 120-001 AND 120-002.
 9. PROVIDE LEVEL PLATFORM IN FRONT OF ALL EGRESS DOORS. THE FLOOR SURFACE ON BOTH SIDES OF A DOOR SHALL BE AT THE SAME ELEVATION OR AS SHOWN. THE FLOOR SURFACE OR LANDING ON EACH SIDE OF THE DOOR SHALL EXTEND FROM THE DOOR IN THE CLOSED POSITION A DISTANCE EQUAL TO THE DOOR WIDTH AND SHALL COMPLY WITH SECTION 4.13.6 MANEUVERING CLEARANCES AT DOORS OF THE FLORIDA ACCESSIBILITY CODE FOR BUILDING CONSTRUCTION.
 10. RAMPS SHALL HAVE LEVEL LANDINGS AT THE BOTTOM AND TOP OF EACH RAMP RUN. CURB RAMPS ARE NOT REQUIRED TO HAVE LANDINGS. LANDINGS SHALL HAVE THE FOLLOWING FEATURES:
 - A. THE LANDING SHALL BE AT LEAST AS WIDE AS THE RAMP RUN LEADING TO IT.
 - B. ALL LANDINGS ON RAMPS SHALL BE NOT LESS THAN 60" CLEAR, AND THE BOTTOM OF EACH RAMP SHALL HAVE NOT LESS THAN 72" OF STRAIGHT AND LEVEL CLEARANCE.
 - C. IF RAMPS CHANGE DIRECTION AT LANDINGS, THE MINIMUM LANDING SIZE SHALL BE 60"x60". IF A RAMP RUN HAS A RISE GREATER THAN 6" OR A HORIZONTAL PROJECTION GREATER THAN 72" THEN IT SHALL HAVE HANDRAILS ON BOTH SIDES. HANDRAILS ARE NOT REQUIRED ON CURB RAMPS. HANDRAILS ARE SHOWN ON THE ARCHITECTURAL PLAN.
 11. THE CONTRACTOR SHALL STOCKPILE TOPSOIL AND CONSTRUCTION MATERIALS IN AREAS DESIGNATED BY THE OWNER.
 12. THE CONTRACTOR IS RESPONSIBLE FOR PROVIDING RECORD DRAWINGS AS NOTED IN NOTE #29 UNDER SITE GENERAL NOTES.
 13. ALL CONCRETE USED SHALL BE 3,000 PSI MINIMUM OR AS SHOWN.
 14. ALL WELLS, CLEANOUTS, MANHOLE TOPS, PULL BOX COVERS AND OTHER UTILITY APPURTENANCES IN THE AREA OF REDEVELOPMENT SHALL BE PROTECTED AND TOPS ADJUSTED TO MATCH PROPOSED GRADES.
 15. CONTRACTOR SHALL SAW CUT, TACK, AND MATCH EXISTING PAVEMENT AT LOCATIONS WHERE NEW PAVEMENT MEETS ANY EXISTING PAVEMENT.
 16. SOD SHALL BE PLACED AROUND ALL STRUCTURES AS DIRECTED BY FDOT INDEX 524-001 AND FDOT INDEX 425- AND 430- SERIES AS APPROPRIATE. ALL OTHER DISTURBED AREAS SHALL BE SEEDED AND MULCHED.
 17. ALL STORM SEWER CURB AND DITCH BOTTOM INLETS SHALL CONFORM TO THE APPLICABLE FDOT INDEX. ALL DRAINAGE STRUCTURES WITH GRATES THAT ARE LOCATED IN GRASSED AREAS SHALL HAVE THE GRATE CHAINED TO THE STRUCTURE USING AN EYE BOLT AND CHAIN.
 18. ALL CONCRETE STRUCTURES SHALL HAVE ALL EXPOSED EDGES CHAMFERED 3/4" AND CLASS 1 SURFACE FINISH.
 19. ALL HDPE FITTINGS AND CONNECTORS SHALL BE WATER TIGHT. SEE SPECIFICATIONS FOR MORE INFORMATION.
 20. COMPACTION OF ALL MATERIALS SHALL BE LIMITED TO STATIC MODE ONLY, UNLESS DIRECTED OTHERWISE BY THE ENGINEER OF RECORD.
 21. ALL RCP PIPE JOINTS SHALL BE WRAPPED WITH FILTER FABRIC IN ACCORDANCE WITH FDOT STANDARD SPECIFICATION SECTION 430.

FIRE GENERAL NOTES

1. FIRE HYDRANTS AND STABILIZED SURFACES SHALL BE IN SERVICE PRIOR TO THE ACCUMULATION OF COMBUSTIBLES ON SITE. (GAINESVILLE FIRE PREVENTION AND PROTECTION CODE SECTION 10-9 (NFPA 1-16.4-3))
2. IN-BUILDING PUBLIC SAFETY RADIO ENHANCEMENT SYSTEMS SHALL BE PROVIDED IN ALL BUILDINGS WHERE MINIMUM RADIO SIGNAL STRENGTH FOR FIRE DEPARTMENT COMMUNICATIONS IS NOT ACHIEVED AT A LEVEL DETERMINED BY THE AHJ. IT IS HIGHLY RECOMMENDED THAT DEVELOPERS EVALUATE AND ADDRESS THE POTENTIAL NEED FOR IFRS IN THE EARLY STAGES OF PROJECT PLANNING. FOR ADDITIONAL SPECIFIC REQUIREMENTS PERTAINING TO SIGNAL STRENGTH, COVERAGE, MAINTENANCE AND TESTING REFER NFPA 72-14.4.12 AND 24.5.2. (GAINESVILLE FIRE PREVENTION AND PROTECTION CODE SECTION 10-9 (NFPA 1-11.10))
3. THE OWNER OR OWNER'S AUTHORIZED AGENT SHALL DEVELOP A FIRE SAFETY PROGRAM TO ADDRESS ALL ESSENTIAL FIRE AND LIFE SAFETY REQUIREMENTS FOR THE DURATION OF DEMOLITION, ALTERATION AND CONSTRUCTION, AS SPECIFIED IN THE FLORIDA FIRE PREVENTION CODE, INCLUDING NFPA 241. THE FIRE SAFETY PROGRAM SHALL INCLUDE AN EMERGENCY RESPONSE PLAN AS WELL AS IDENTIFYING FIRE PREVENTION PRECAUTIONS, SITE AND BUILDING EMERGENCY ACCESS ROUTES, TEMPORARY AND PERMANENT WATER SUPPLIES, BUILDING EGRESS ROUTES, GOOD HOUSEKEEPING PRACTICES, AND FIRE PROTECTION SYSTEM INSTALLATION AND MAINTENANCE. (GAINESVILLE FIRE PREVENTION AND PROTECTION CODE SECTION 10-9 (NFPA 1-16))

CITY OF GAINESVILLE NOTES

1. ALL WORK WITHIN OR ON CITY OWNED OR MAINTAINED FACILITIES, ROW OR EASEMENT WILL REQUIRE AS-BUILT PLANS. AS-BUILT PLANS SHOULD SHOW THE CONSTRUCTION CONDITIONS OF THE CITY OWNED OR MAINTAINED ARE AND BE PERFORMED BY A FLORIDA LICENSED PROFESSIONAL SURVEYOR AND MAPPER. THE CONTRACTOR SHALL PROVIDE THE CITY WITH AN AS-BUILT SURVEY OF THE RETENTION/DETENTION BASIN AND ASSOCIATED STRUCTURES, PREPARED BY A REGISTERED LAND SURVEYOR. THE SURVEY SHALL BE SUBMITTED ON PAPER COPY AND ELECTRONICALLY (.PDF AUTODESK CAD) ANY CONSTRUCTION IN THE CITY OF GAINESVILLE PUBLIC ROW WILL REQUIRE PERMITS FROM THE PUBLIC WORKS DEPARTMENT PRIOR TO BEGINNING WORK.
2. A MOT PERMIT IS REQUIRED FOR ANY ACTIVITY IN THE ROW THAT EITHER DIRECTLY OR INDIRECTLY AFFECTS VEHICULAR OR PEDESTRIAN TRAFFIC.
3. OPEN CUT RESTORATION SHALL BE PERFORMED IN ACCORDANCE WITH FDOT INDEX 307, AND USING THE FLOWABLE FILL OPTION. ALL BACKFILL WITHIN THE CITY ROW SHALL AT A MINIMUM COMPLY WITH FDOT SPECIFICATION 120 AND FDOT STANDARD PLANS 120-001 AND 125-001. ALL REQUIRED BACKFILL WITHIN THE ROW SHALL BE DOCUMENTED WITHIN A FDOT TYPE DENSITY LOG BOOK, COMPILED AND MAINTAINED BY THE CONTRACTOR, AND AVAILABLE FOR REVIEW BY THE PUBLIC WORKS INSPECTOR AT ALL TIMES AND IMMEDIATELY UPON REQUEST. THE LOG BOOK WILL BE PREPARED AND REVIEWED FOR COMPLIANCE TO SPECIFICATIONS BY CITY STAFF PRIOR TO ANY EARTHWORK STARTING. IT WILL CONTAIN PROCTORS, LBRS, SOIL CLASSIFICATIONS, ETC AS REQUIRED BY SPECIFICATION. THE LOG BOOK SHALL BE SIGNED AND SEALED BY THE ENGINEER AND TURNED OVER TO THE PW DEPARTMENT FOR REVIEW AND ACCEPTANCE AS PART OF THE CLOSEOUT DOCUMENTS.
4. NO PRIVATE INFRASTRUCTURE INCLUDING BUT NOT LIMITED TO FOOTERS, BEAMS, PADS, STRUCTURAL COMPONENTS, CONDUITS, PIPING, WIRING OR SIMILAR WILL BE PERMITTED WITHIN THE ROW. PRIOR TO ANY PLACEMENT OF SUCH COMPONENTS THE ROW WILL BE REQUIRED TO BE STAKED BY A SURVEYOR LICENSED IN THE STATE OF FLORIDA AND LAYOUT OF THE UNDERGROUND INFRASTRUCTURE SHALL BE INSPECTED AND VERIFIED TO BE CLEAR OF ANY ENCROACHMENTS BY PUBLIC WORKS INSPECTION STAFF. FAILURE TO DO SO SHALL BE DEEMED A "UNPERMITTED" AS DESCRIBED AND REGULATED BY OBSTRUCTION OF RIGHT-OF-WAY. CITY OF GAINESVILLE CODE OF ORDINANCES, ARTICLE V - PUBLIC RIGHTS-OF-WAY OBSTRUCTIONS AND / OR OBSTRUCTION OF RIGHT-OF-WAY. CITY OF GAINESVILLE CODE OF ORDINANCES, ARTICLE V - PUBLIC RIGHTS-OF-WAY OBSTRUCTIONS.
5. ALL REQUIRED BACKFILL WITHIN THE ROW SHALL BE DOCUMENTED WITHIN A FDOT TYPE DENSITY LOG BOOK, TECHNICIAN MUST HAVE AT LEAST EARTHWORK LEVEL 1, COMPILED AND MAINTAINED BY THE CONTRACTOR, AND AVAILABLE FOR REVIEW BY THE PUBLIC WORKS INSPECTOR AT ALL TIMES AND IMMEDIATELY UPON REQUEST. THE LOG BOOK WILL BE PREPARED AND REVIEWED FOR COMPLIANCE TO SPECIFICATIONS BY CITY STAFF PRIOR TO ANY EARTHWORK STARTING. IT WILL CONTAIN PROCTORS, LBRS, SOIL CLASSIFICATIONS, ETC AS REQUIRED BY SPECIFICATION. THE LOG BOOK SHALL BE SIGNED AND SEALED BY THE ENGINEER AND TURNED OVER TO THE PW DEPARTMENT FOR REVIEW AND ACCEPTANCE AS PART OF THE CLOSEOUT DOCUMENTS
6. IF ANY DEWATERING WILL NEED TO LEAVE THE SITE AT ANY TIME MUST BE APPROVED BY PW PRIOR TO STARTING
7. ALL CONCRETE POURED IN THE CITY ROW MUST BE AN FDOT APPROVED 3000 PSI MIX. ALL CONCRETE MIX DESIGNS WILL BE SUBMITTED TO PW PRIOR TO PLACEMENT FOR REVIEW.

CONSTRUCTION SEQUENCE AND POLLUTION REDUCTION NOTES

I. SEQUENCE OF MAJOR SOIL DISTURBING ACTIVITIES

1. PRIOR TO CONSTRUCTION, SILT FENCING AND TREE PROTECTION FENCING SHALL BE INSTALLED AND ALL EXISTING STORM DRAINAGE SWALE AND INLETS SHALL BE PROTECTED IN ACCORDANCE WITH FDOT INDEX NO. 102 AND THESE PLANS.
2. THE CONSTRUCTION SERVICE ENTRANCE SHALL BE STABILIZED TO MINIMIZE THE CREATION OF DUST AND OFF-SITE TRACKING OF SEDIMENTS.
3. ONLY THE AREA COMPRISING THE PROPOSED STORMWATER MANAGEMENT FACILITY(S) SHALL BE CLEARED AND GRUBBED OF UNWANTED VEGETATION.
4. THE PROPOSED STORMWATER MANAGEMENT FACILITY(S) SHALL BE CONSTRUCTED.
5. IF SUITABLE, THE EXCAVATED SOIL FROM THE FACILITY(S) MAY BE USED AS FILL FOR ON-SITE GRADING THAT IS DEPICTED IN THESE CONSTRUCTION PLANS. THE CONTRACTOR SHALL DISPOSE OF ALL UNSUITABLE MATERIAL ON-SITE OR OFF-SITE TO A PERMITTED LOCATION.
6. THE REMAINING PORTION OF THE SITE THAT IS TREATED BY THE CONSTRUCTED STORMWATER MANAGEMENT FACILITY(S) SHALL BE CLEARED AND GRUBBED.
7. THE PERMANENT ROADWAYS/DRIVEWAYS SHALL BE ROUGHLY GRADED.
8. THE UNDERGROUND UTILITIES INFRASTRUCTURE AND STORMWATER PIPING SYSTEM SHALL BE INSTALLED. ANY DE-WATERING (PUMPED) SHALL BE DIVERTED TO THE ASSOCIATED STORMWATER MANAGEMENT FACILITY(S).
9. THE PERMANENT ROADWAY/DRIVEWAY SUBGRADE SHALL BE COMPACTED, A LIMEROCK BASE SHALL BE ESTABLISHED, AND THEN FOLLOWED BY AN OVERLAY OF ASPHALT.
10. UPON SIGNIFICANT COMPLETION OF CONSTRUCTION, THE STORMWATER PIPING SYSTEM SHALL BE FLUSHED OUT TO REMOVE ACCUMULATED DEBRIS AND SEDIMENT.
11. ALL REMAINING DISTURBED AREAS WITHIN THE CONSTRUCTION AREA SHALL BE COMPLETELY GRASSED AND/OR LANDSCAPED ACCORDING TO THESE PLANS. GRASS SEEDING RATES AND MIXTURES SHALL BE PER THE FDOT INDEX NO. 104. EVIDENCE OF GROWTH MUST BE PRESENT PRIOR TO REMOVAL OF SILT FENCING AND OTHER EROSION CONTROL APPLICATIONS.

II. CONTROLS TO REDUCE POLLUTION

AS OUTLINED IN THE ST. JOHNS RIVER WATER MANAGEMENT DISTRICT (SRWMD) PERMIT, ALL CONSTRUCTION ACTIVITIES SHALL BE CONDUCTED IN A MANNER AS TO NOT VIOLATE STATE WATER QUALITY STANDARDS. PRIOR TO CONSTRUCTION, THE CONTRACTOR SHALL IMPLEMENT AND MAINTAIN ALL EROSION AND SEDIMENT CONTROL MEASURES REQUIRED TO RETAIN SEDIMENT ON-SITE. IF SITE CONDITIONS ARE SUCH THAT ADDITIONAL CONTROL MEASURES ARE REQUIRED OTHER THAN WHAT IS SPECIFIED IN THE PLANS, THEN THE CONTRACTOR SHALL IMPLEMENT ADDITIONAL BEST MANAGEMENT PRACTICES. THESE MEASURES MUST BE INSPECTED AND MAINTAINED THROUGHOUT THE CONSTRUCTION PHASE AND UNTIL AS DIRECTED BY THESE PLANS.



2035 NW 13TH STREET, GAINESVILLE, FL 32609
T: 352.672.6448 www.walker-architects.com

Boardwalk Repair -
Alfred Ring Park -
Travis J. Hasty

Travis J. Hasty
Professional Engineer, License No. 84295
This item has been electronically signed and sealed by Travis J. Hasty, PE on 04/03/2024 using a Digital Signature.
Printed copies of this document are not considered signed and sealed and the signature must be verified on any electronic copies.

FL PE No. 84295

CHW
AN NVIS COMPANY

License # CA 0006075
11801 Research Drive
Alicia, Florida 32615
Tel: (352) 331-1976
Fax: (352) 331-2476
www.chw-nvis.com

SUBMITTAL:	ISSUE DATE:
CONSTRUCTION DOCUMENTS	04/03/2024

REVISION	DESCRIPTION	DATE
----------	-------------	------

Alfred A Ring Park Improvements

1801 NW 23rd Blvd
Gainesville, FL 32605


KEY PLAN

DRAWING TITLE:

GENERAL NOTES

PROJECT NO.: 23-0485 DRAWN BY: KJR
CHECKED BY: TJH

CO.10

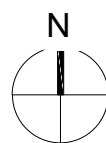


ABBREVIATIONS


SYMBOLS	N	NORTH
FEET (WHEN USED WITH LENGTHS)	N/E	NORTHING - EASTING
DEGREES	N/A	NOT APPLICABLE
MINUTES (WHEN USED WITH ANGLES)	NAVD	NORTH AMERICAN VERTICAL DATUM OF 1988
SECONDS	NGVD	NATIONAL GEODETIC VERTICAL DATUM OF 1988
PERCENT	NO	NUMBER
AT	NPDES	NATIONAL POLLUTANT DISCHARGE ELIMINATION SYSTEM
AASHTO	NTS	NOT TO SCALE
ASSOCIATION OF STATE HIGHWAY AND TRANSPORTATION OFFICIALS	O	ON CENTER
AC	OC	OVERHEAD WIRE
AD	ORB	OFFICIAL RECORDS BOOK
ADA	OSHA	OCCUPATIONAL SAFETY AND HEALTH ADMINISTRATION
AMERICAN WITH DISABILITIES ACT	P	PAVEMENT
AMERICAN NATIONAL STANDARDS INSTITUTE	PC	POINT OF CURVATURE
ARCHITECT	PCC	POINT OF COMPOUND CURVE
ARCH	PE	POLYETHYLENE
ARV	PERF	PERFORATED
ASTM	PROP	PROPOSED
AIR RELEASE VALVE	PT	POINT OF TANGENCY
AMERICAN SOCIETY FOR TESTING AND MATERIALS	PVC	POLYVINYL CHLORIDE
AWWA	PUE	PUBLIC UTILITY EASEMENT
AMERICAN WATER WORKS ASSOCIATION	PVI	POINT OF VERTICAL INTERSECTION
	R	RADIUS
	RCP	REINFORCED CONCRETE PIPE
	RP	RAISED REFLECTIVE PAVEMENT MARKER
	RZ	REDUCED PRESSURE ZONE
	RT	RIGHT
	RWM	RECLAIMED WATER MAIN
	R/W	RIGHT-OF-WAY
	S	SOUTH
	SAN	SANITARY
	SHWE	SEASONAL HIGH WATER ELEVATION
	SF	SILT FENCE
	SL	SLOPE
	SP	SUPERPAVE
	SR	STATE ROAD
	SS	SANITARY SEWER
	ST	STORM
	STA	STATION
	STD	STANDARD
	T	TREE BARRICADE
	TCE	TEMPORARY CONSTRUCTION EASEMENT
	TEMP	TEMPORARY
	TOB	TOP OF BANK
	TV	TELEVISION
	TW	TOP OF WALL
	TYP	TYPICAL
	U	UNITED STATES FOUNDRY
	USFS	UNITED STATES GEOLOGICAL SURVEY
	USGS	UNITED STATES GEOLOGICAL SURVEY
	UTIL	UTILITY
	V	VERTICAL
	VC	VERTICAL CURVE
	VCP	VITRIFIED CLAY PIPE
	W	WEST
	W	WATER
	W/	WITH
	WM	WATER MAIN
	WW	WASTEWATER
	WWF	WELDED WIRE FABRIC
	F	FLORIDA ADMINISTRATIVE CODE
	FBR	FLORIDA BEARING RATIO
	FC	FRICTION COEFFICIENT
	FDEP	FLORIDA DEPARTMENT OF ENVIRONMENTAL PROTECTION
	FDOT	FLORIDA DEPARTMENT OF TRANSPORTATION
	FPE	FINISHED FLOOR ELEVATION
	FH	FIRE HYDRANT
	FHWA	FLORIDA HIGHWAY ADMINISTRATION
	FIG	FIGURE
	FM	FORCE MAIN
	FOC	FACE OF CURB
	FS	FLORIDA STATUTES
	FT	FEET
	G	GALVANIZED
	GALV	GAS MAIN
	GM	GATE VALVE
	CV	GATE VALVE
	H	HIGH DENSITY POLYETHYLENE
	HDPE	HIGH POINT
	HP	HIGH POINT
	I	IDENTIFICATION
	INV	INVERT
	INV EL	INVERT ELEVATION
	IP	IRON PIPE
	K	VERTICAL CURVE RATE OF CHANGE
	L	LENGTH
	LA	LANDSCAPE ARCHITECT
	LBR	LIMEROCK BEARING RATIO
	LDR	LAND DEVELOPMENT REGULATION
	LF	LINEAR FEET
	LP	LOW POINT
	LT	LEFT
	M	MAXIMUM
	MAX	MAXIMUM
	ME	MATCH EXISTING
	MH	MANHOLE
	MIN	MINIMUM
	MISC	MISCELLANEOUS
	MJ	MECHANICAL JOINT
	MUTCD	MANUAL ON UNIFORM TRAFFIC CONTROL DEVICES

SIGNAGE

SIGNS ARE PER FDOT SPECIFICATIONS OR PER MUTCD. SIGN POSTS AND INSTALLATION SHALL BE PER FDOT INDEX NO. 700-010. SIGN PLACEMENT SHALL BE PER FDOT INDEX NO. 700-101.

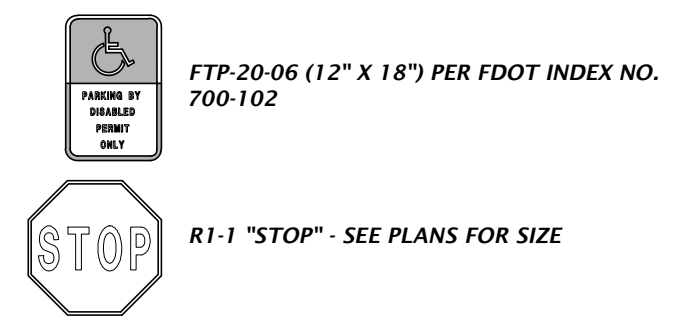


SITE INFORMATION

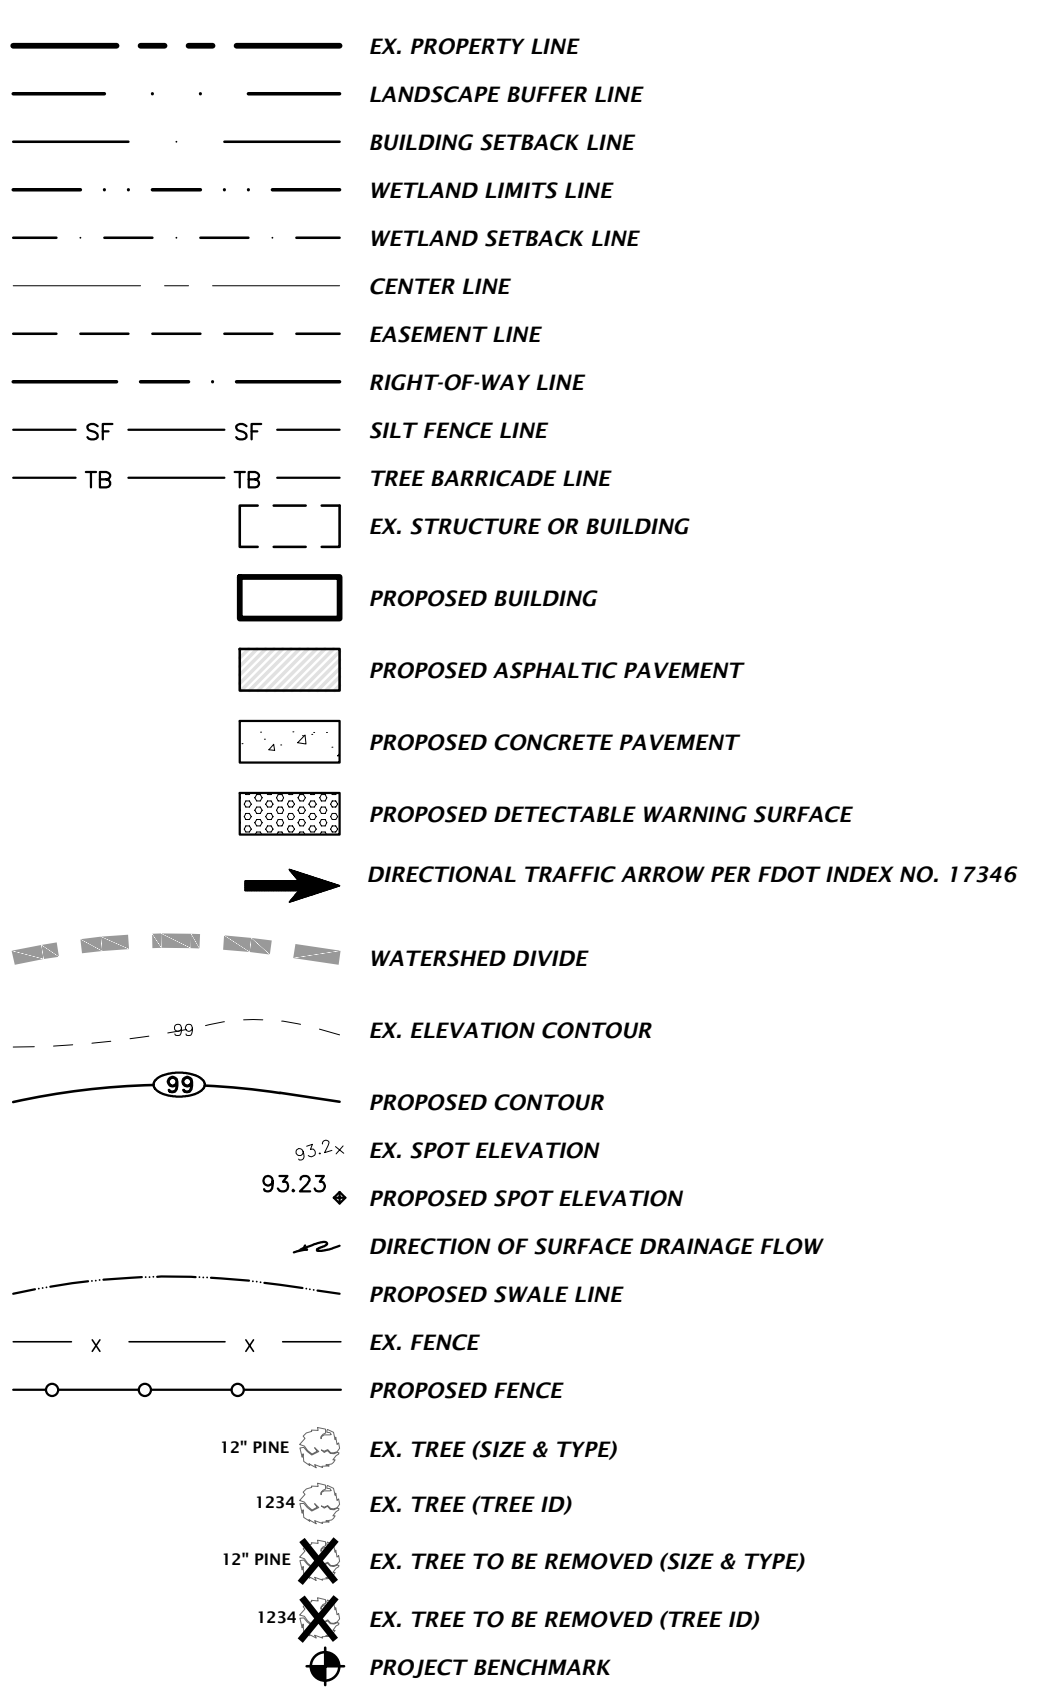


STORMWATER


THE PROPOSED STORMWATER STRUCTURES DEPICTED BELOW ARE DRAWN PER FDOT SPECIFICATIONS AND TO SCALE WHEN SHOWN ON THE PLAN SHEETS.

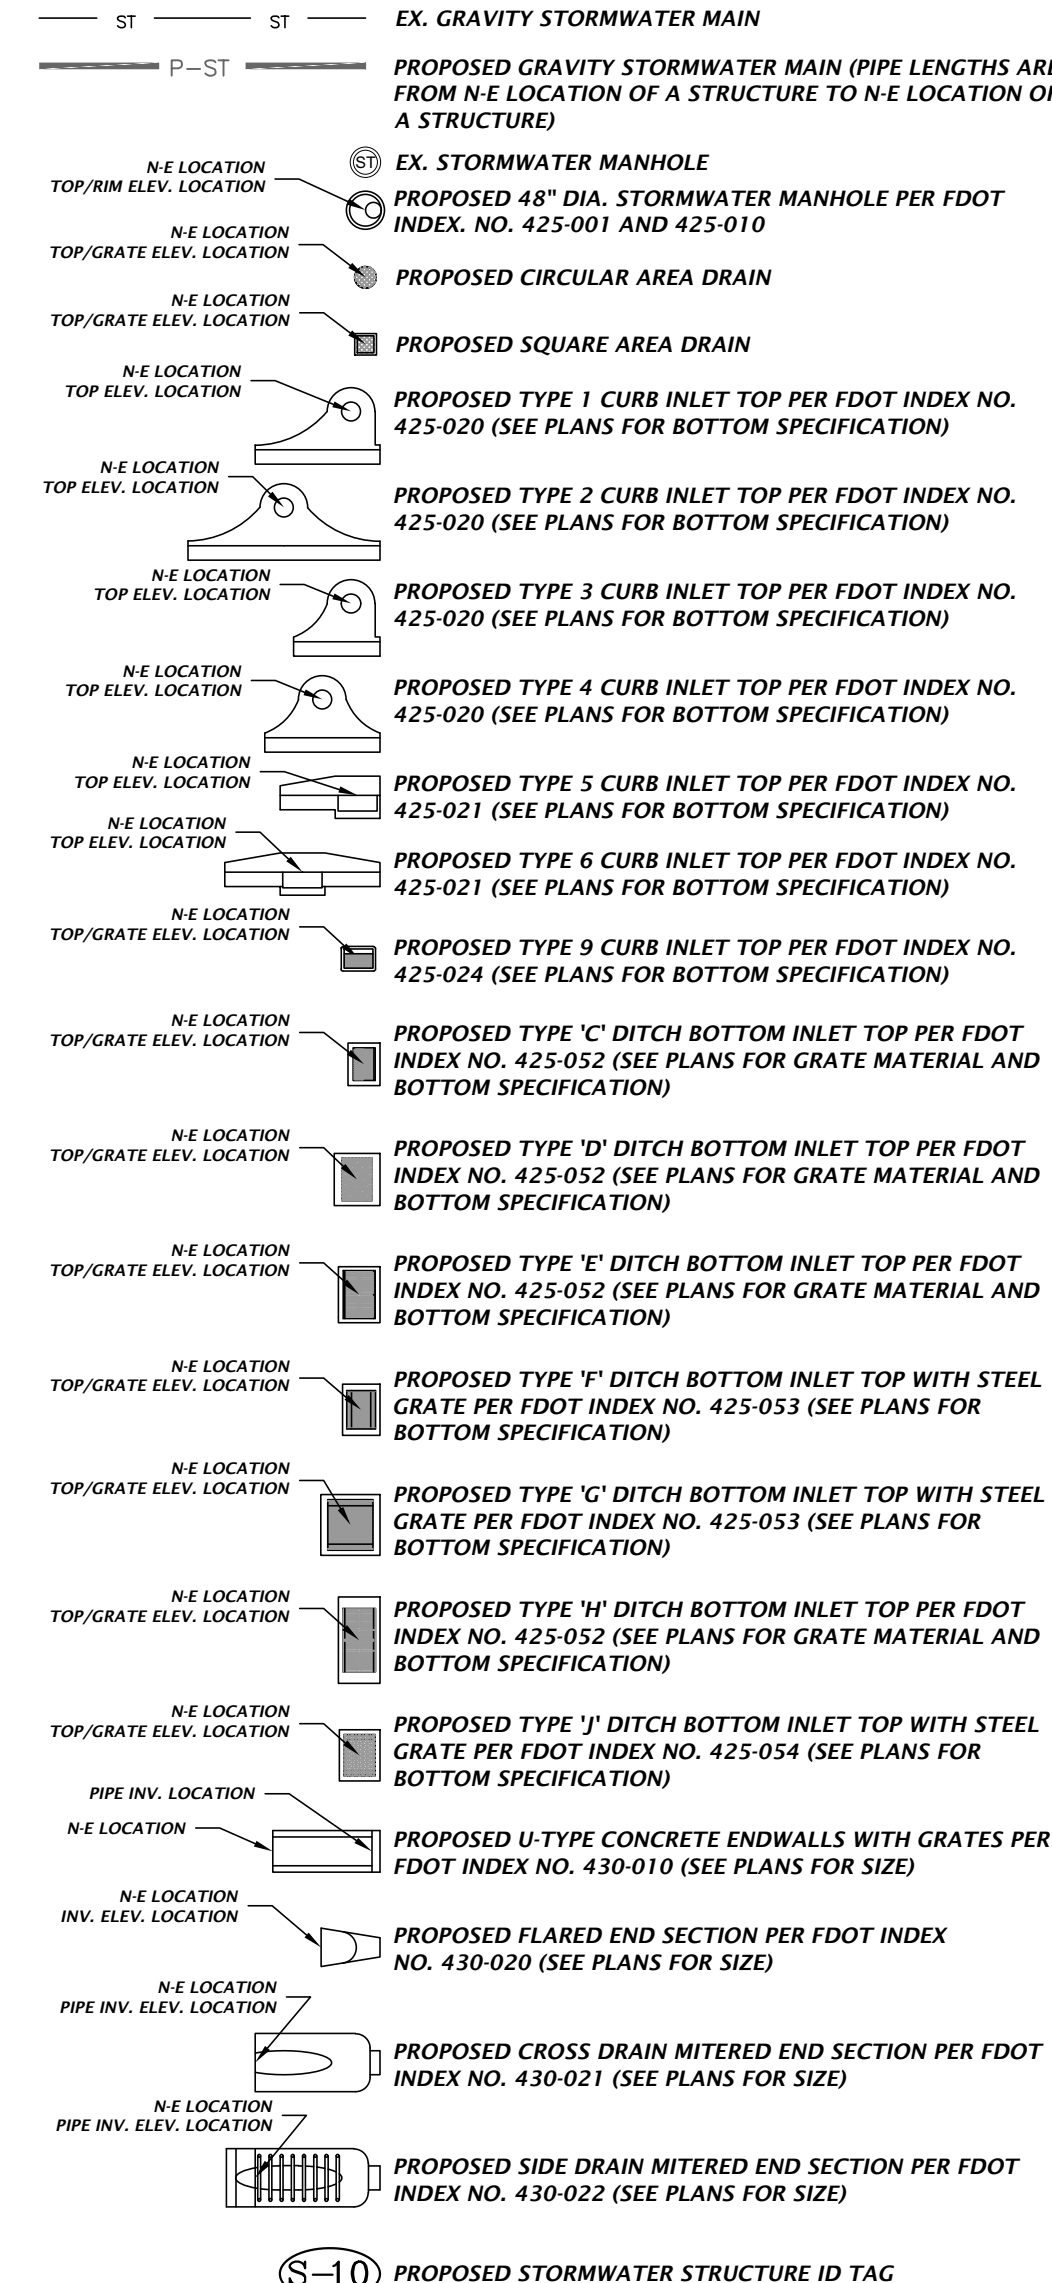

POTABLE AND RECLAIMED WATER

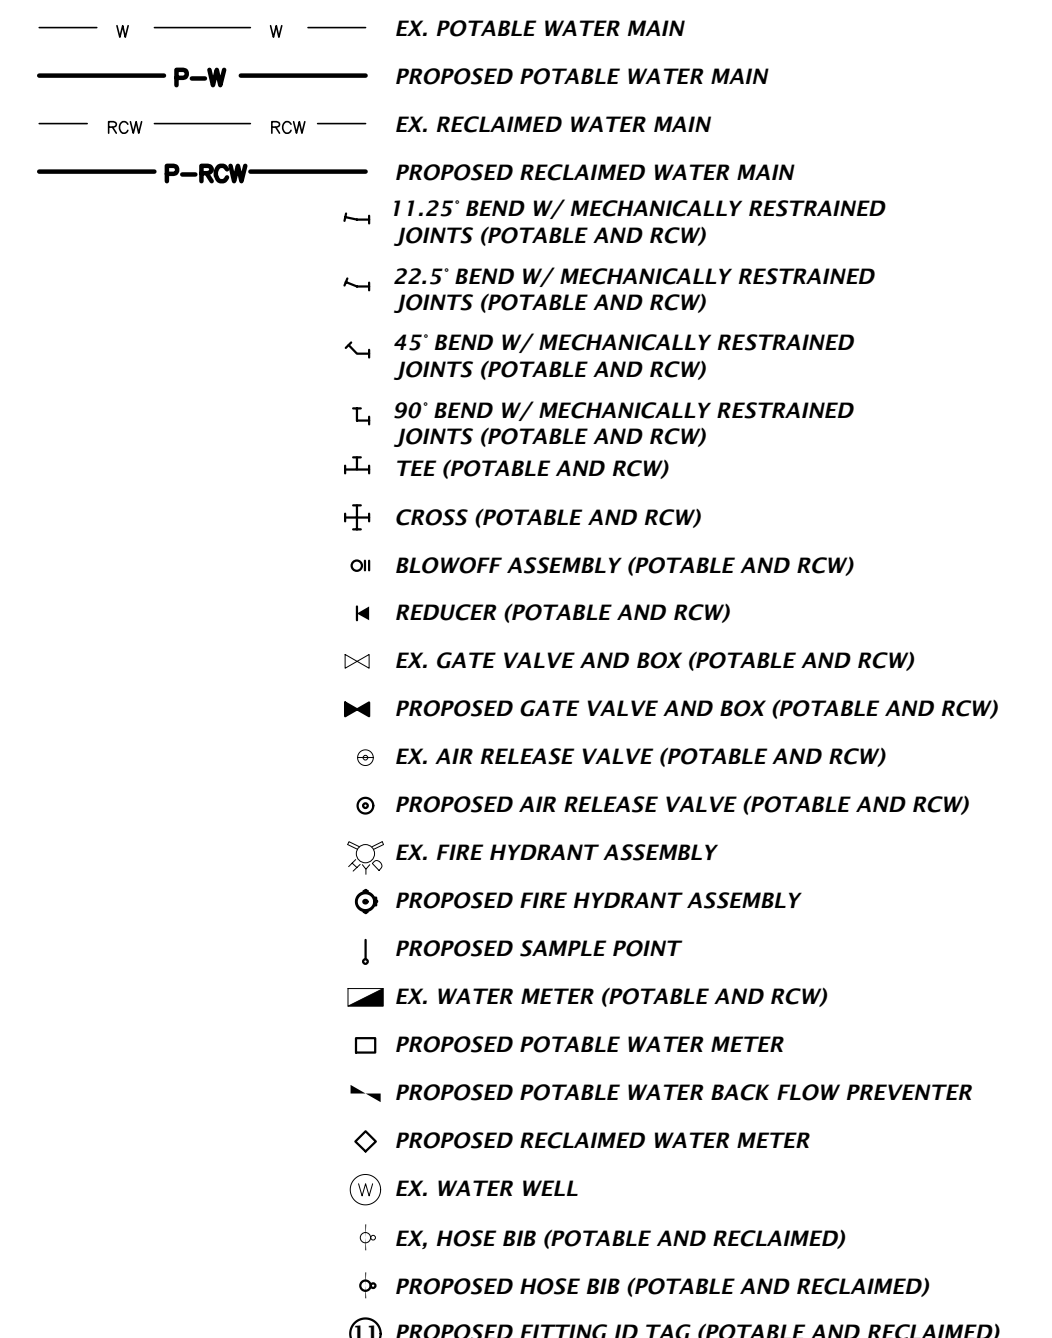


WASTEWATER

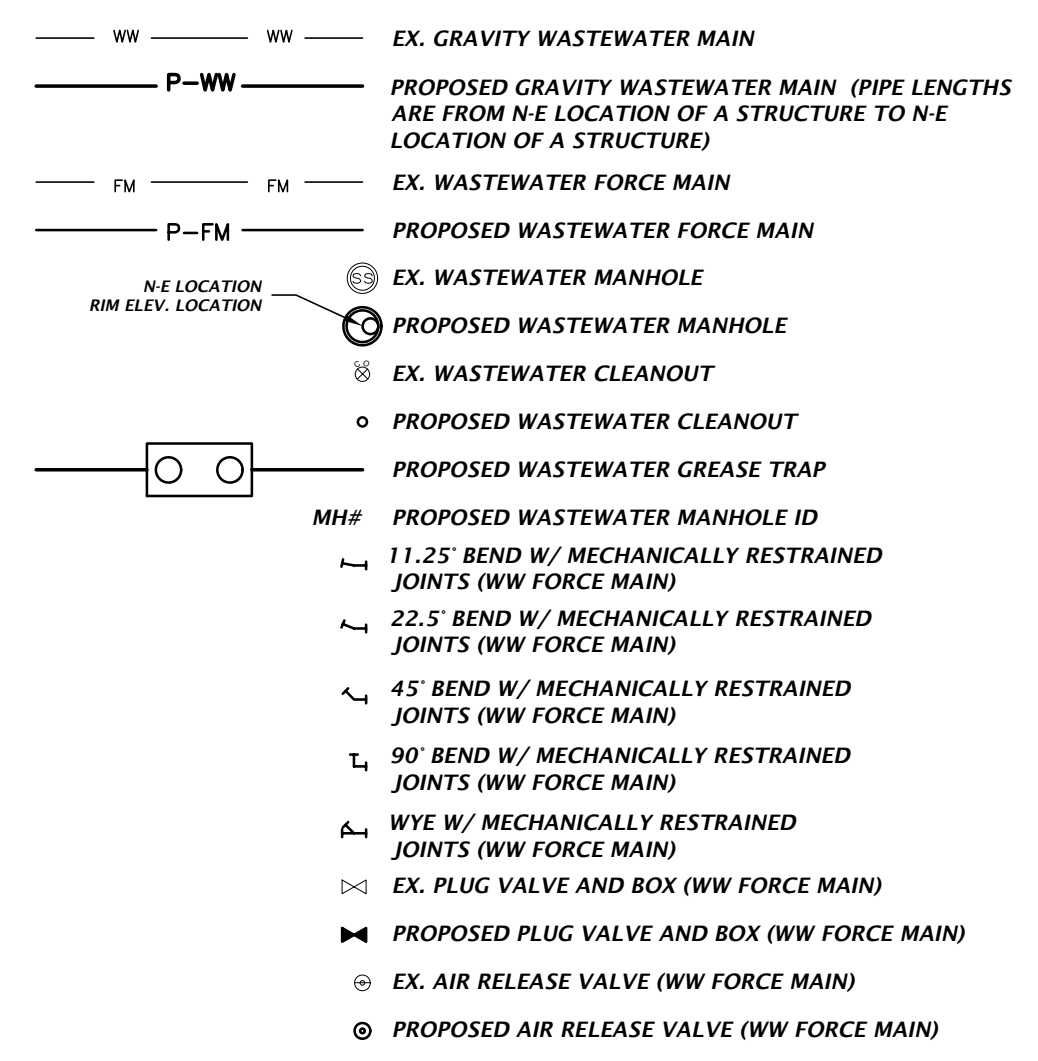

MISCELLANEOUS UTILITIES

THE PROPOSED UTILITIES BELOW ARE DESIGN BY OTHERS AND ARE DEPICTED FOR COORDINATION PURPOSES ONLY. REFER TO PLANS BY OTHERS FOR EXACT LOCATIONS, DIMENSIONS, AND DETAILS.

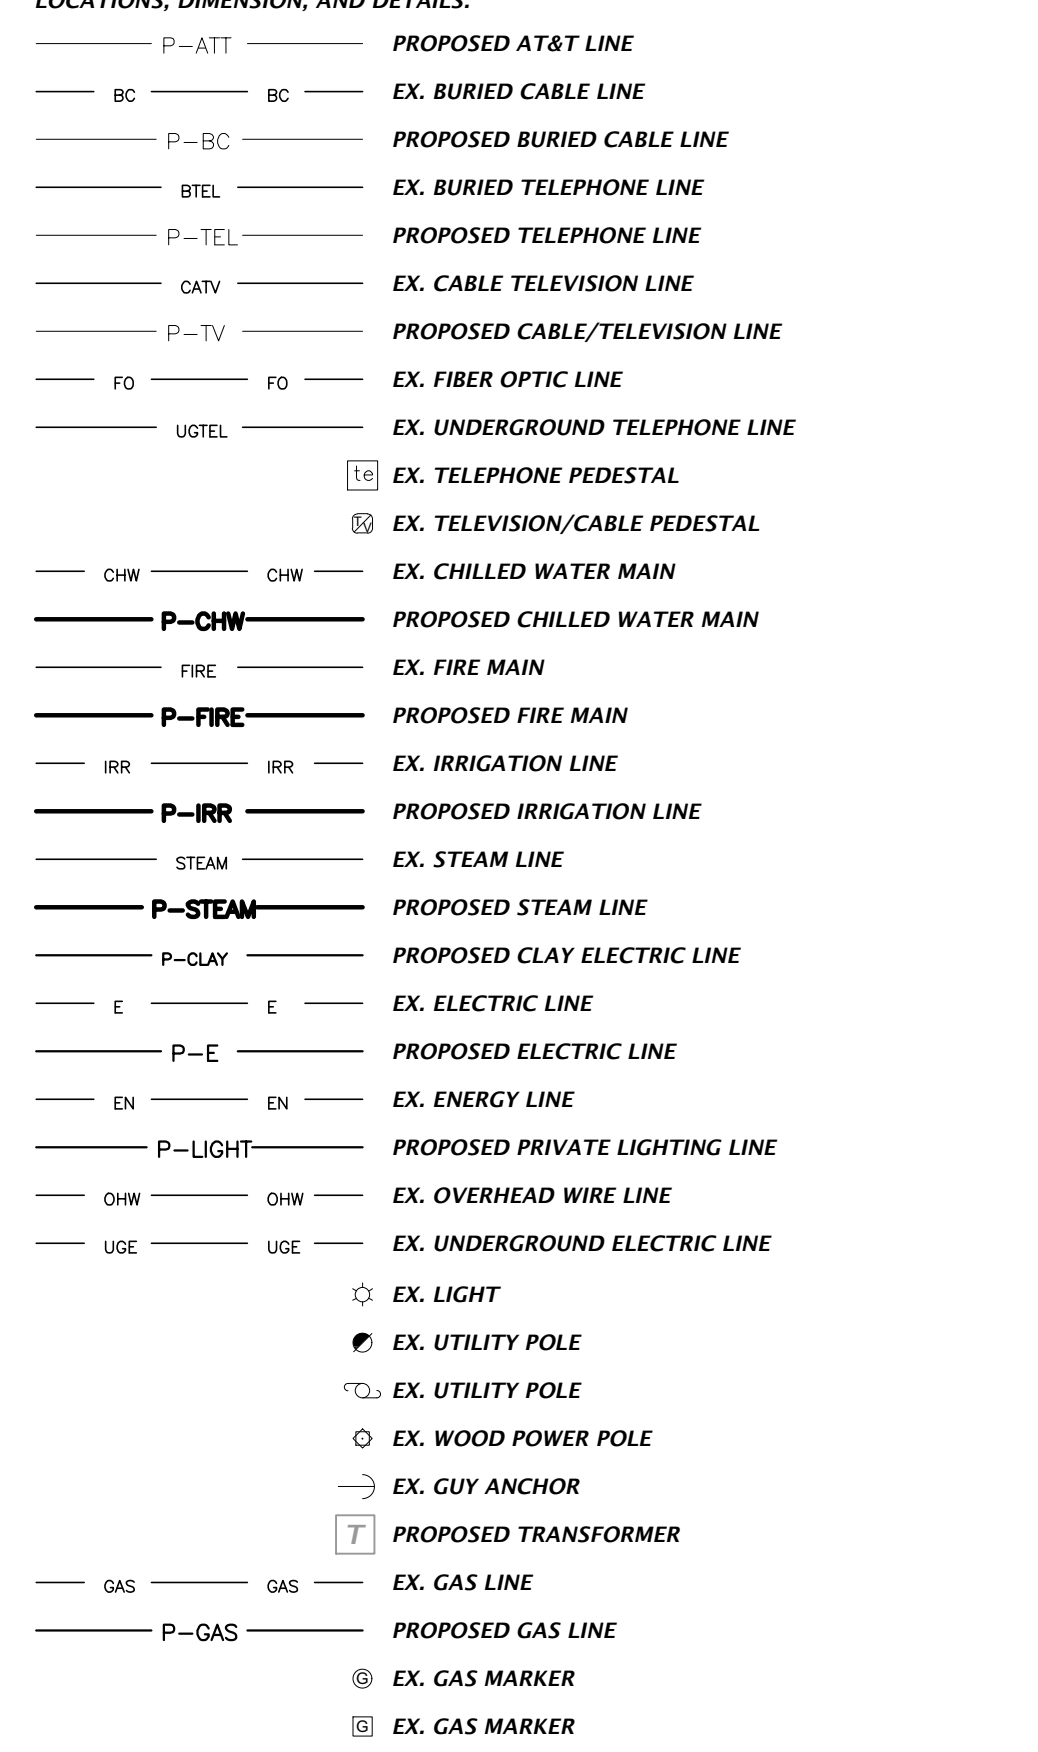

NOTES:
1. THIS LEGEND IS ALL INCLUSIVE AND MAY INCLUDE ITEMS NOT A PART OF THIS PLAN SET.
2. SYMBOLS SHOWN ON THIS SHEET ARE FOR ILLUSTRATIVE PURPOSES ONLY. UNLESS NOTED OTHERWISE, SYMBOLS IN THESE PLANS MAY NOT BE REPRESENTATIVE OF SIZE.

WALKER ARCHITECTS
GAINESVILLE ARCHITECTS
2035 NW 13TH STREET, SUITE 100, GAINESVILLE, FL 32609
T: 352.672.6448 www.walker-architects.com AA26002009
Boardwalk Repair - Alfred Ring Park
TRAVIS J. HASTAY

Travis J. Hastay
State of Florida, Professional Engineer, License No. 84295
This item has been electronically signed and sealed by Travis J. Hastay, PE on 04/03/2024 using a Digital Signature.
Printed copies of this document are not considered signed and sealed and the signature must be verified on any electronic copies.
Digitally signed by Travis J. Hastay
DN: cn=Travis J. Hastay, o=Walker Architects, ou=Florida, c=US
Date: 2024.04.03 10:50:00 -0400

FL PE No. 84295
CHW
AN NVIS COMPANY
License # CA 0000075
11801 Research Drive
Alicha, Florida 32615
Tel: (352) 331-1976
Fax: (352) 331-2476
www.chw-nvc.com

SUBMITTAL:	ISSUE DATE:	
CONSTRUCTION DOCUMENTS	04/03/2024	
REVISION	DESCRIPTION	DATE

Alfred A Ring Park Improvements
1801 NW 23rd Blvd
Gainesville, FL 32605

KEY PLAN
DRAWING TITLE:
LEGEND


PROJECT NO.:	23-0485	DRAWN BY:	KJR
		CHECKED BY:	TJH

C0.11

SUBMITTAL:	ISSUE DATE:	
CONSTRUCTION DOCUMENTS	04/03/2024	
REVISION	DESCRIPTION	DATE

**Alfred A Ring Park
Improvements**
1801 NW 23rd Blvd
Gainesville, FL 32605


KEY PLAN

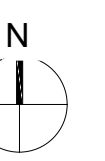

DRAWING TITLE:
DEMOLITION PLAN

PROJECT NO.: 23-0485 DRAWN BY: KJR
CHECKED BY: TJH

C0.30

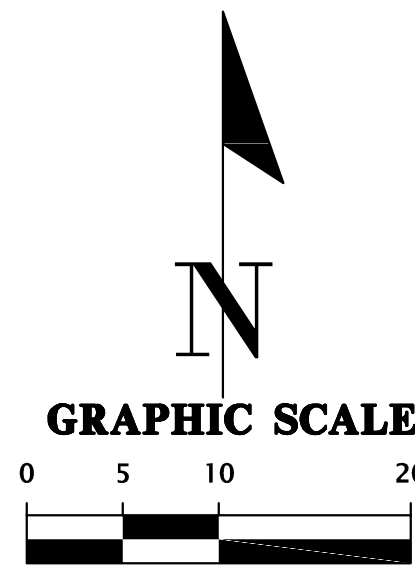

- LEGEND:**
- = EX. TREE TO BE REMOVED
 - = EX. BUILDING AND CONCRETE SIDEWALK TO BE REMOVED
 - = EX. WOOD SURFACE TO BE REMOVED

- NOTE:**
- CONTRACTOR SHALL HAVE ALL SILT FENCE & TREE BARRICADES INSTALLED PRIOR TO ANY SITE WORK.
 - CONTRACTOR SHALL REPAIR/RESTORE ANY DISTURBED AREAS TO EXISTING OR BETTER CONDITION.
 - CONTRACTOR TO COORDINATE WITH DOH OR FDEP FOR PROPER REMOVAL AND DISPOSAL OF ANY EX. ONSITE SEPTIC SYSTEMS OR WELL SYSTEMS.
 - CONTRACTOR TO USE EXTREME CAUTION WHEN WORKING AROUND EXISTING ABOVE AND UNDERGROUND UTILITIES.
 - CONTRACTOR IS RESPONSIBLE FOR COORDINATING WITH UTILITY COMPANY AS NEEDED TO SUPPORT POLES DURING CONSTRUCTION.



© Walker Architects
 All rights reserved. No part of this document may be reproduced or utilized in any form, without prior written authorization by Walker Architects.
 Tech: kevlar Plot Date: Apr 02 2024 3:04pm Filename: N:\2023\23-0485\Department\04_Engineering\02_DWG\Production\Plan\C0.30_Demolition_Plan.dwg

Travis J. Hastay
 State of Florida, Professional
 Engineer, License No. 84295
 This item has been
 electronically signed and
 sealed by Travis J. Hastay,
 PE on 04/22/2024 using a
 Digital Signature.
 Printed copies of this
 document are not considered
 signed and sealed and the
 signature must be verified on
 any electronic copies.




Travis J. Hastay
 State of Florida, Professional
 Engineer, License No. 84295

FL PE No. 84295


CHW
 AN NVIS COMPANY

License # CA 0005075
 11801 Research Drive
 Alachua, Florida 32615
 Tel: (352) 331-1976
 Fax: (352) 331-2476
 www.chw-nv.com

SUBMITTAL:	ISSUE DATE:
CONSTRUCTION DOCUMENTS	04/03/2024
REVISION	DESCRIPTION DATE

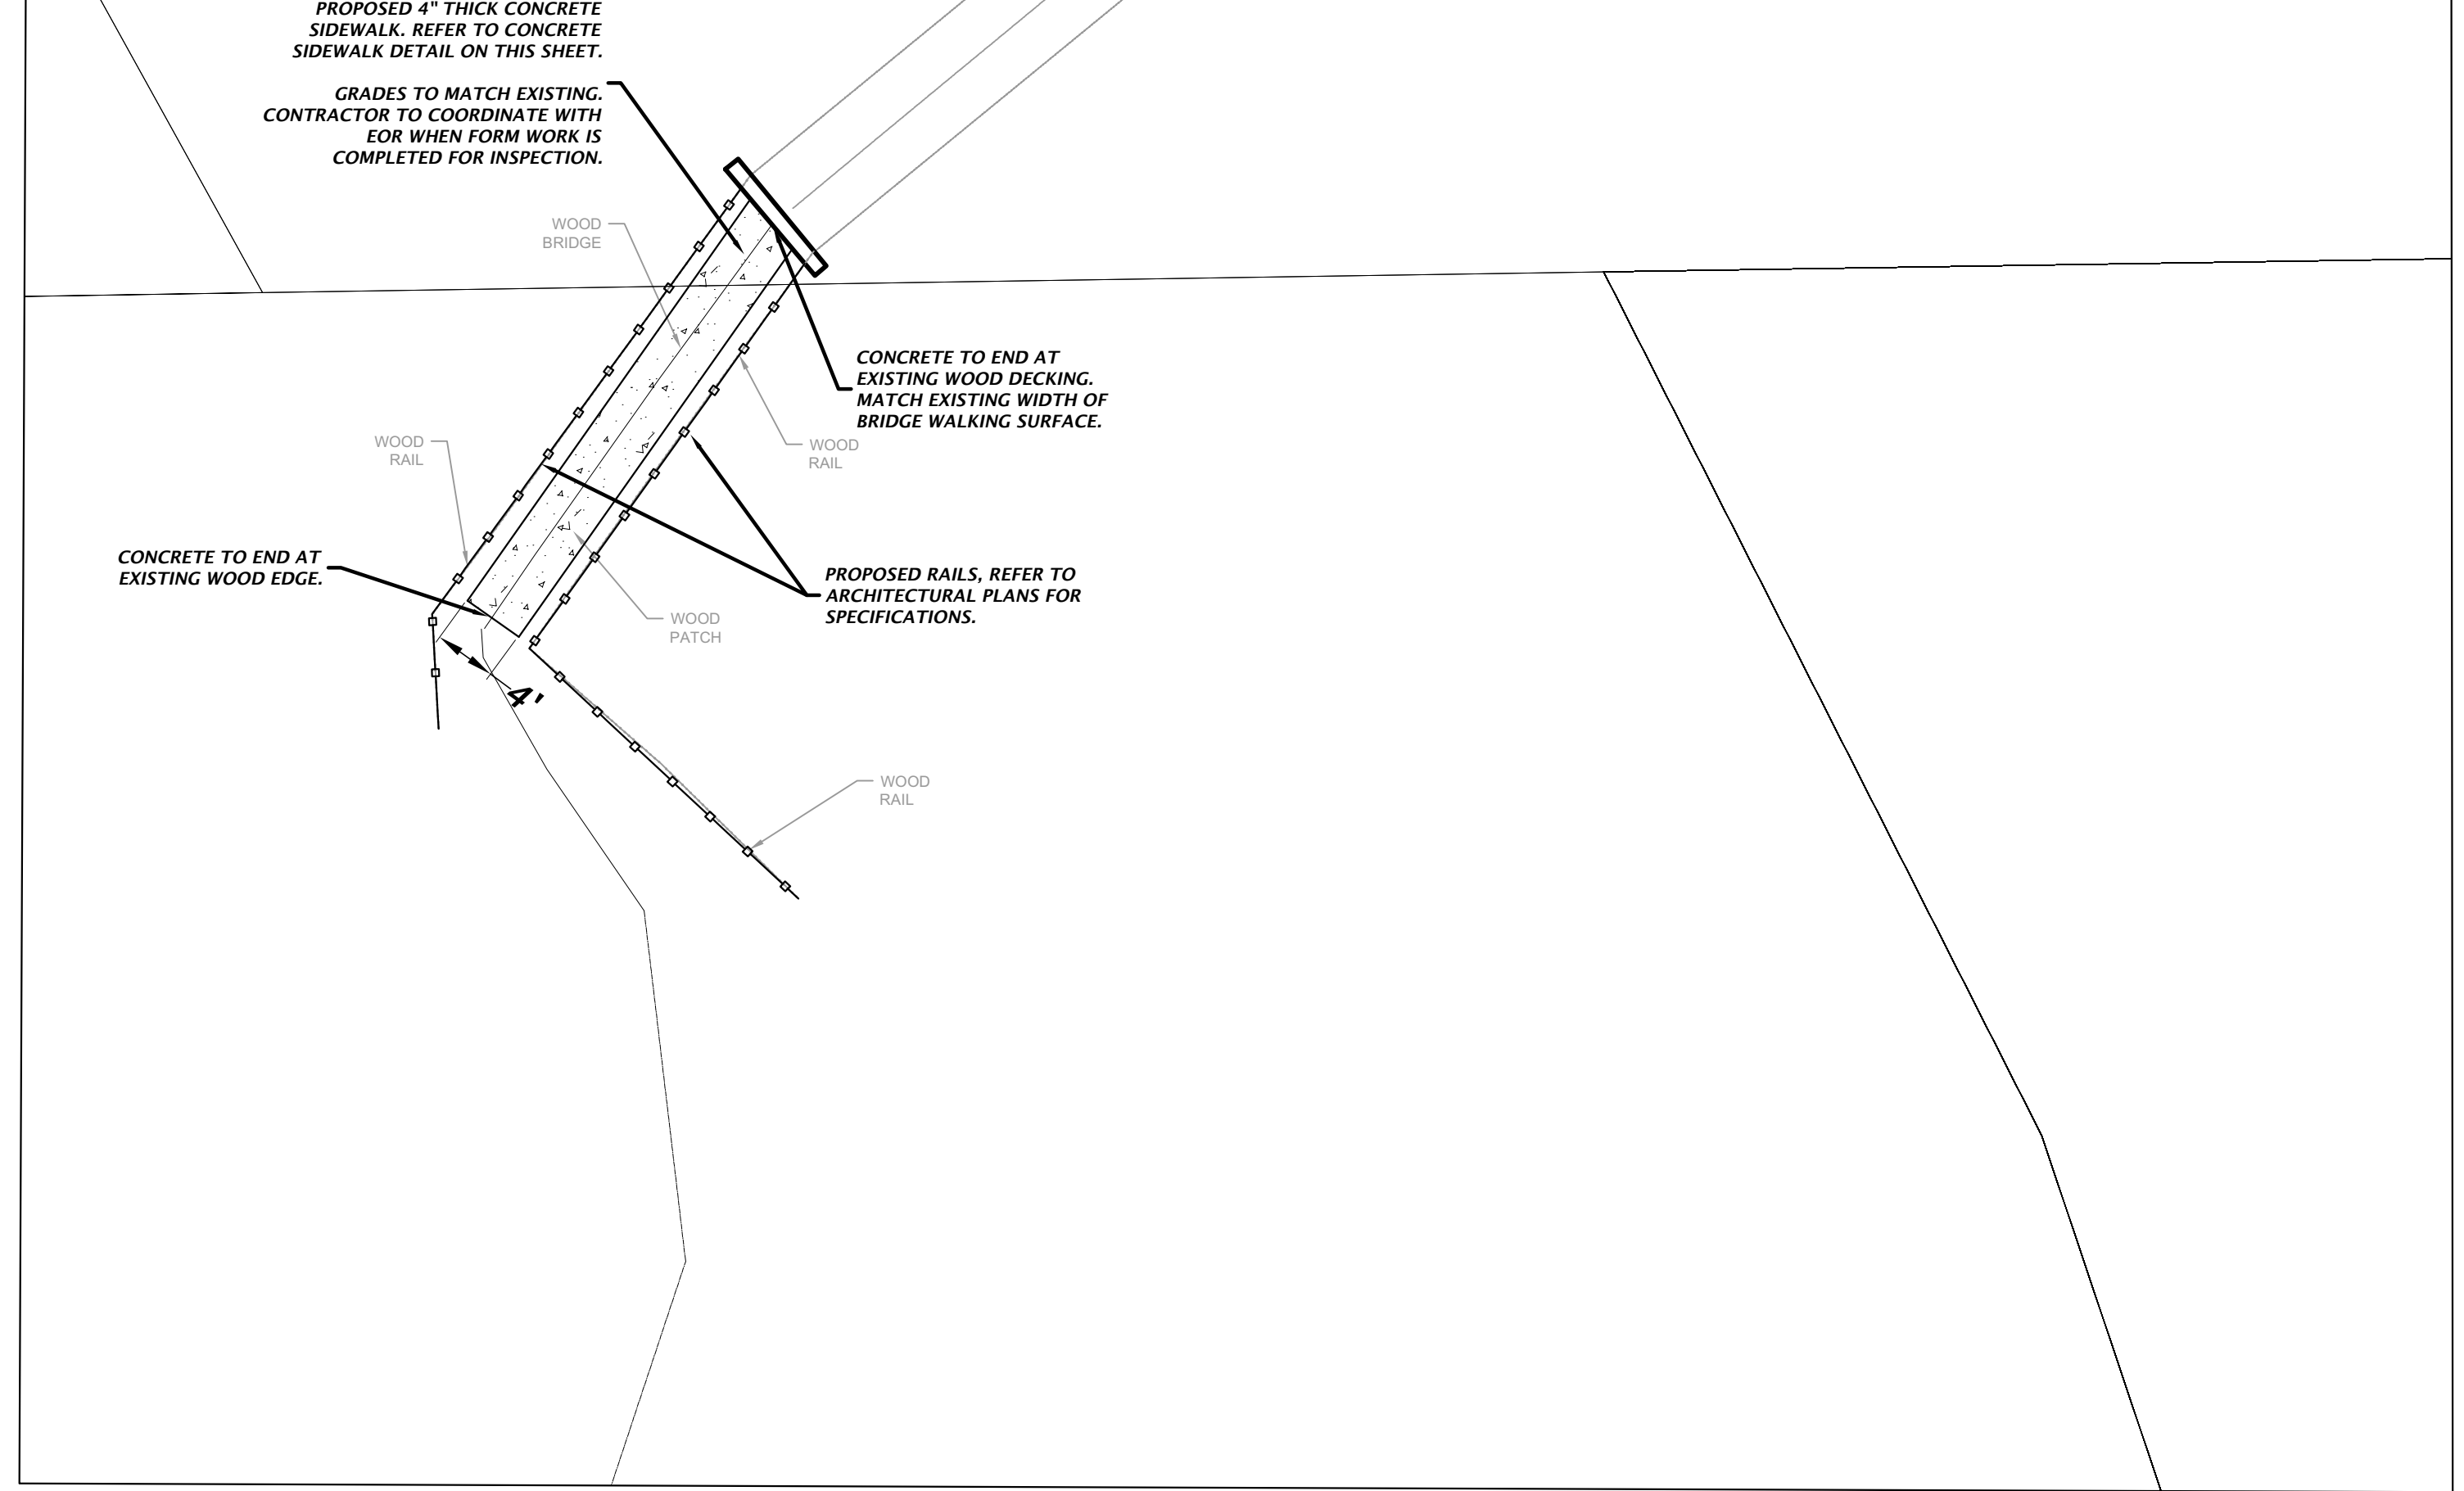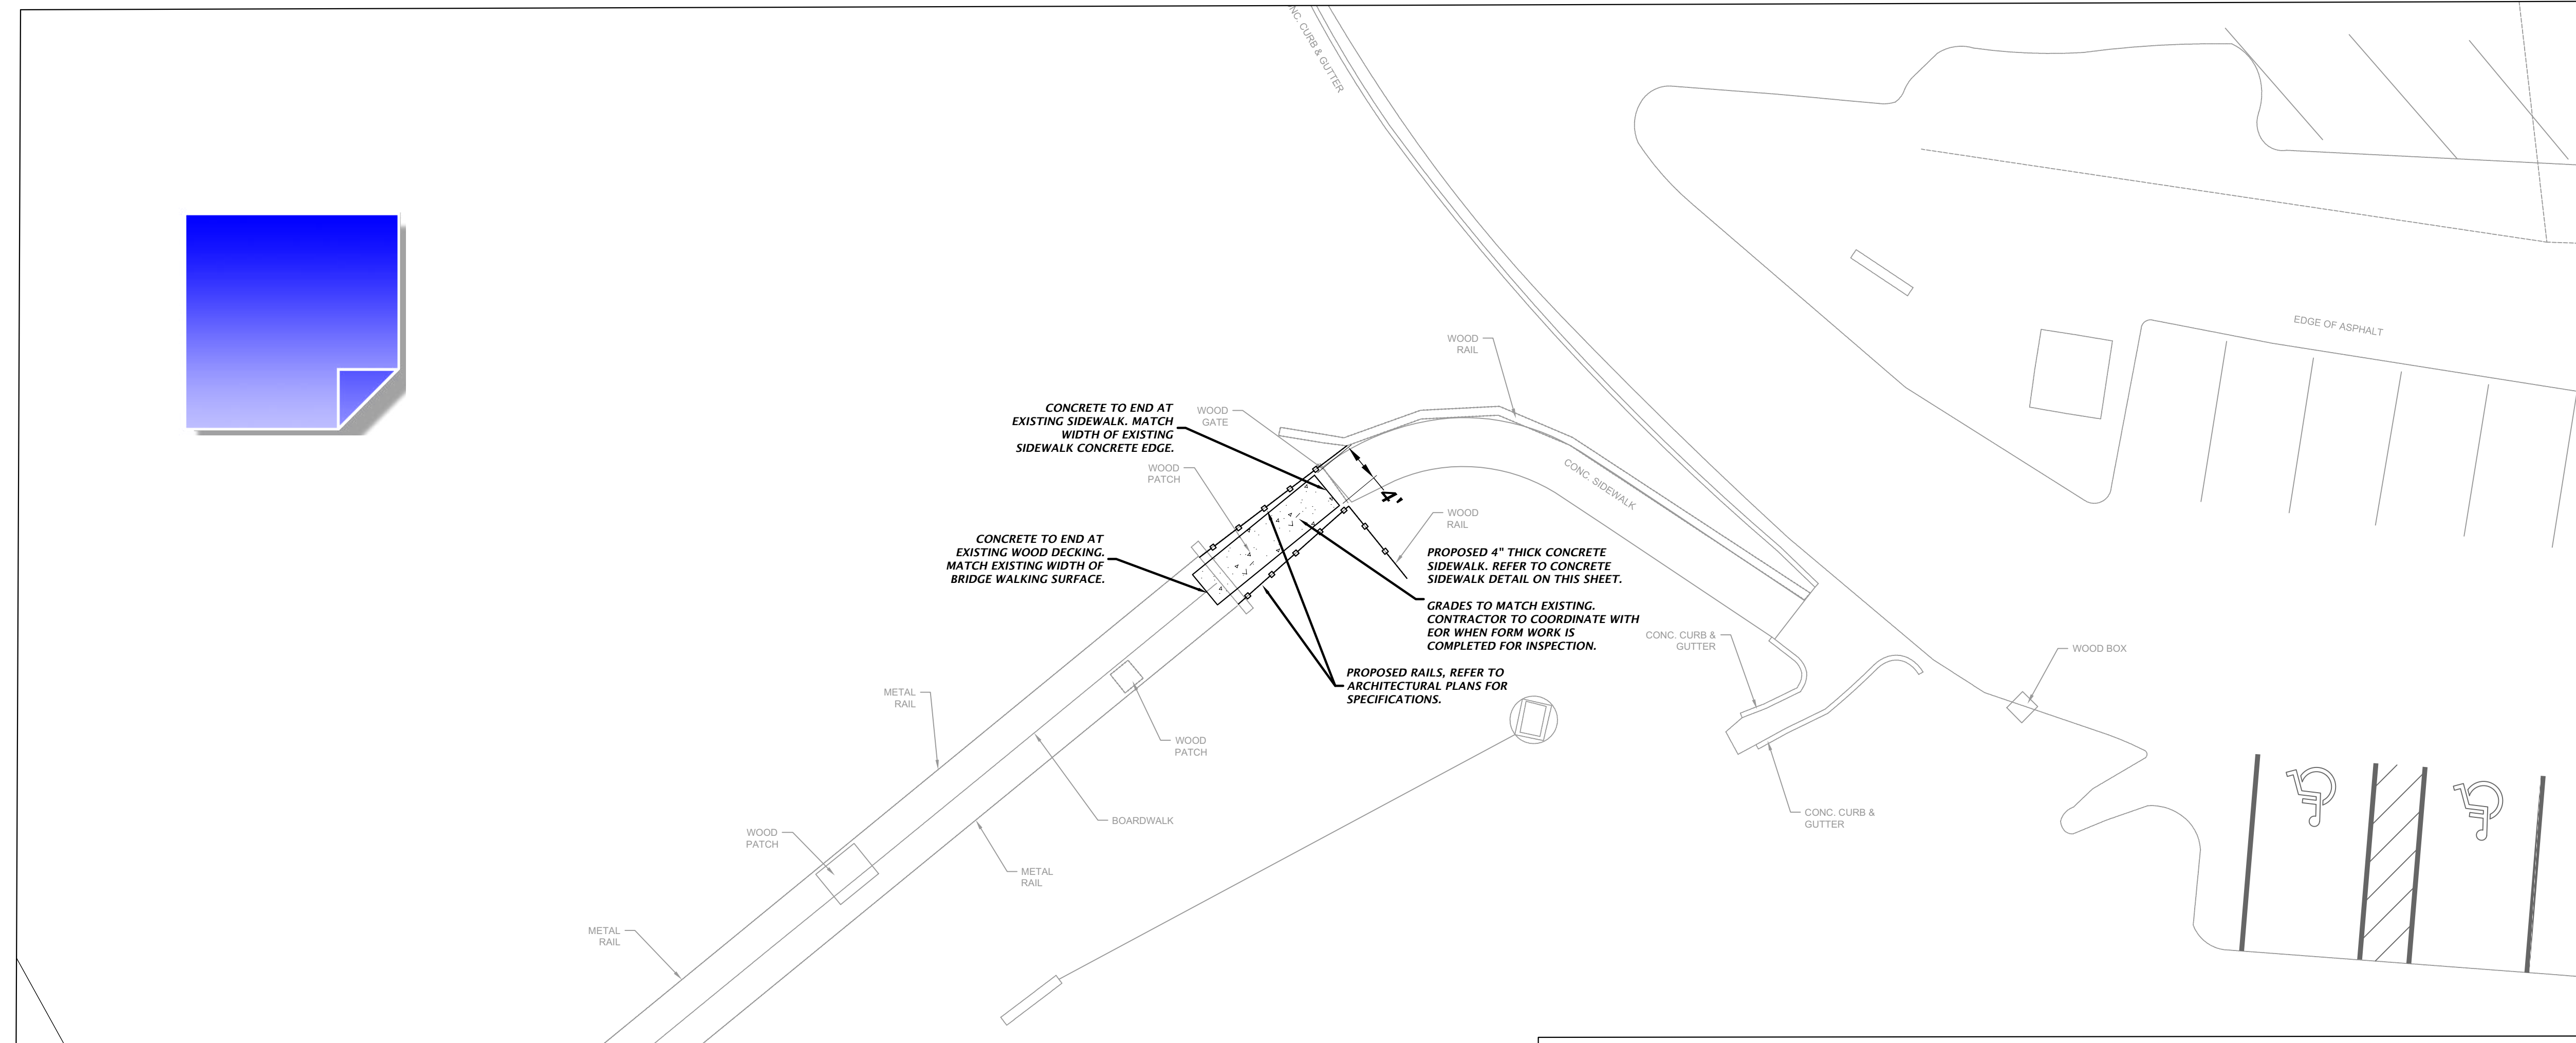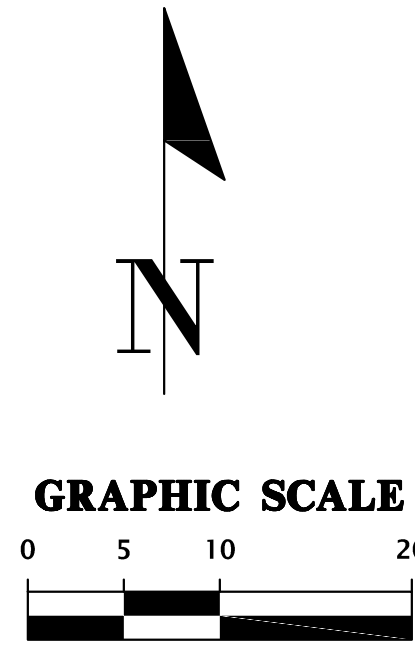


CONCRETE SIDEWALK DETAILS

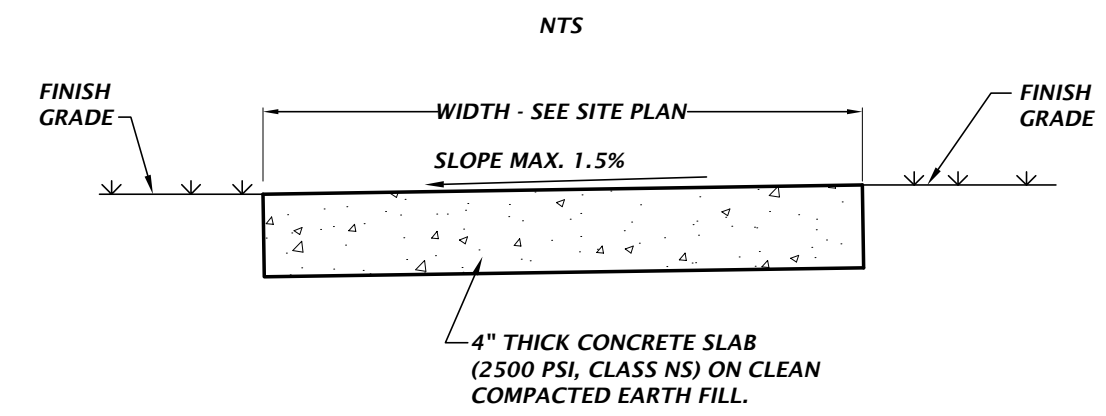

- NOTES:
- SAWCUT CONTROL JOINTS SHALL BE CONSTRUCTED 5 FEET ON CENTER
 - EXPANSION JOINTS WITH PREFORMED JOINT FILLER SHALL BE CONSTRUCTED BETWEEN ALL FIXED OBJECTS AND WALK AND AT CONSTRUCTION JOINTS.

**Alfred A Ring Park
 Improvements**
 1801 NW 23rd Blvd
 Gainesville, FL 32605


KEY PLAN

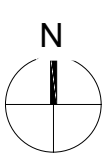

DRAWING TITLE:
SITE PLAN

PROJECT NO.: 23-0485 DRAWN BY: KJR
 CHECKED BY: TJH

C1.00

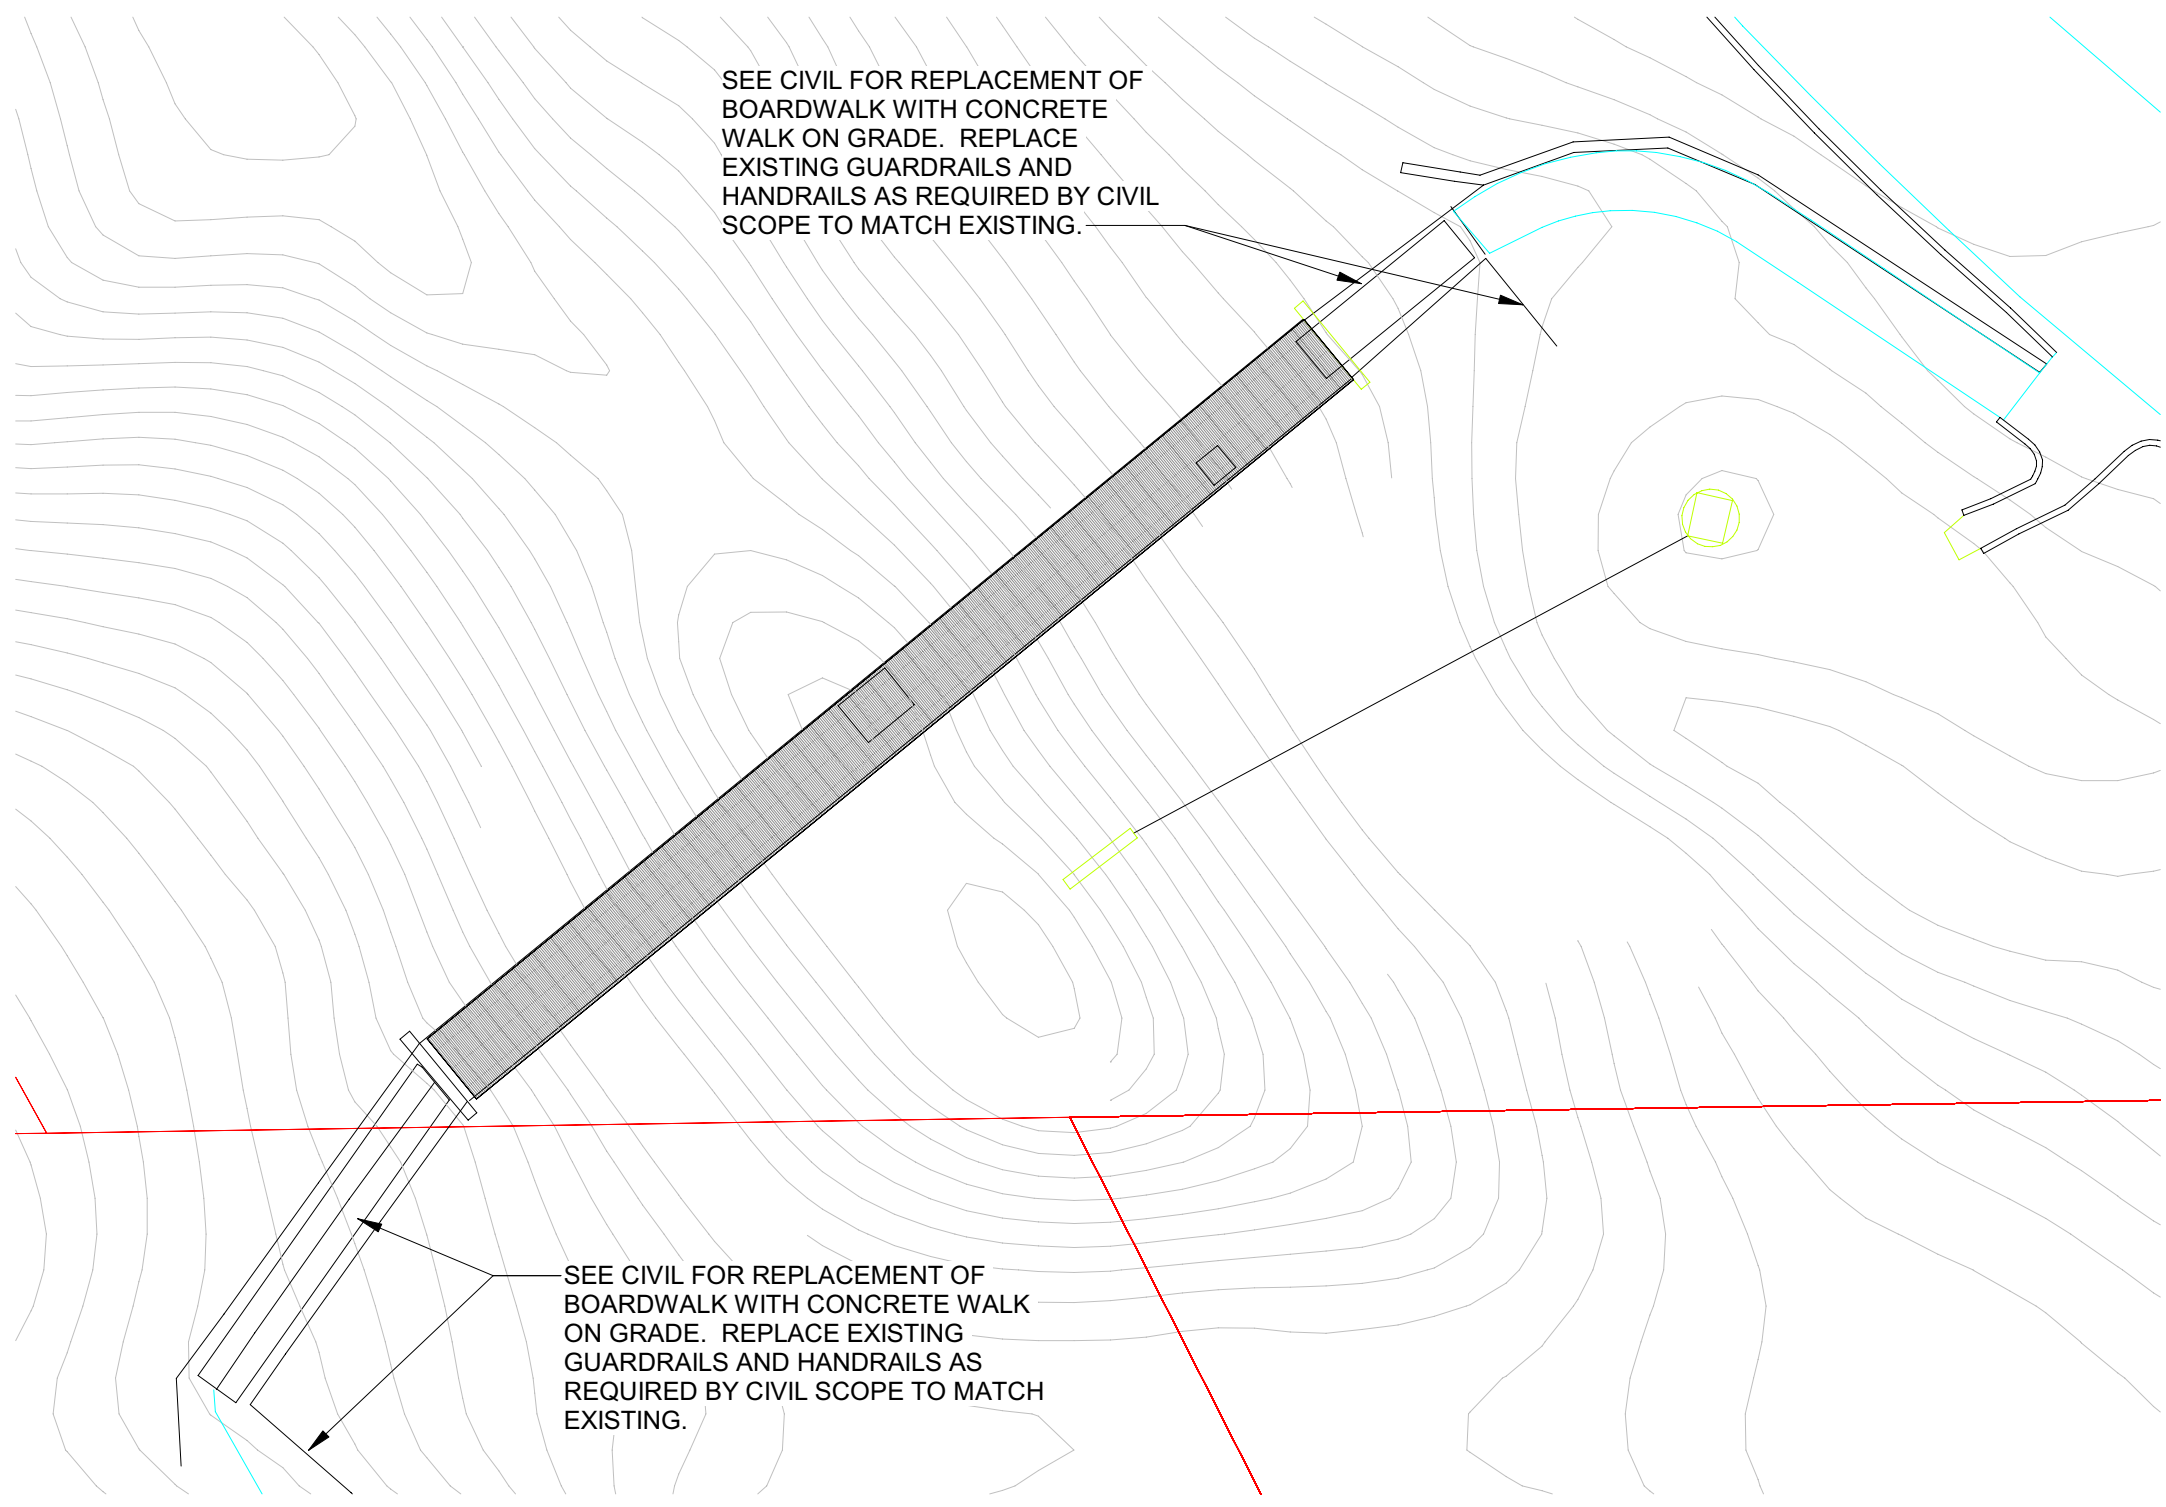


SEE CIVIL FOR REPLACEMENT OF BOARDWALK WITH CONCRETE WALK ON GRADE. REPLACE EXISTING GUARDRAILS AND HANDRAILS AS REQUIRED BY CIVIL SCOPE TO MATCH EXISTING.

SEE CIVIL FOR REPLACEMENT OF BOARDWALK WITH CONCRETE WALK ON GRADE. REPLACE EXISTING GUARDRAILS AND HANDRAILS AS REQUIRED BY CIVIL SCOPE TO MATCH EXISTING.


BOARDWALK SUMMARY:
 APPROXIMATE AREA OF BOARDWALK DECK = 615 SF
 APPROXIMATE LENGTH OF RAILING ON BRIDGE = 190 LF
 APPROXIMATE LENGTH OF RAILING ON GRADE = 125 LF

7 NORTH TRAILHEAD BRIDGE
 1/16" = 1'-0"

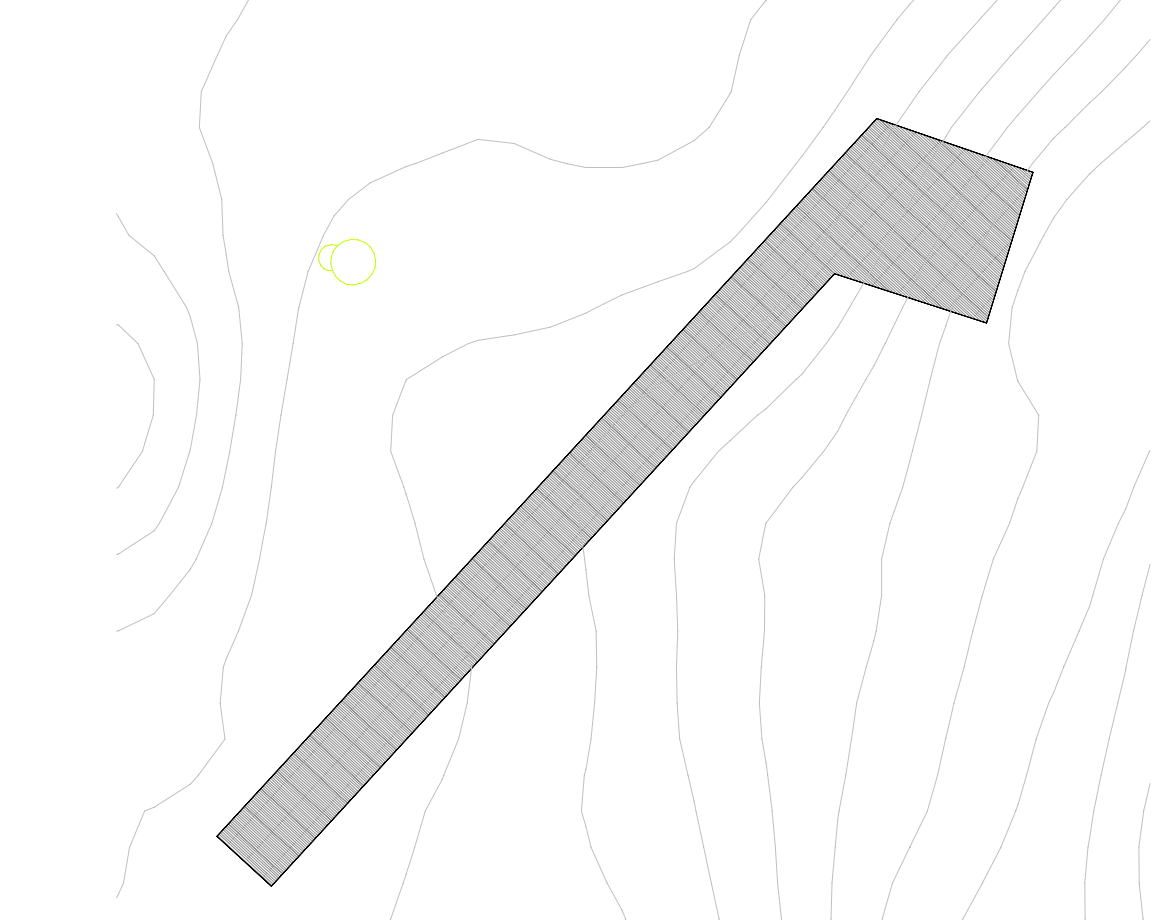


BOARDWALK SUMMARY:
 APPROXIMATE AREA OF BOARDWALK DECK = 645 SF
 APPROXIMATE LENGTH OF RAILING = 192 LF

5 BOARDWALK - 1 - OBSERVATION POINT
 1/16" = 1'-0"

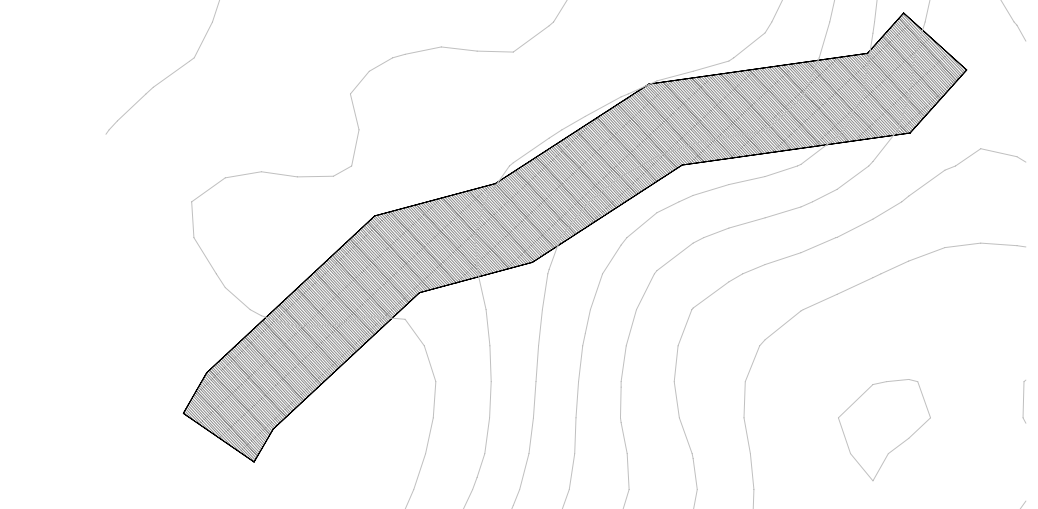


BOARDWALK SUMMARY:
 APPROXIMATE AREA OF BOARDWALK DECK = 510 SF
 APPROXIMATE LENGTH OF RAILING = 144 LF

4 BOARDWALK - 2
 1/16" = 1'-0"

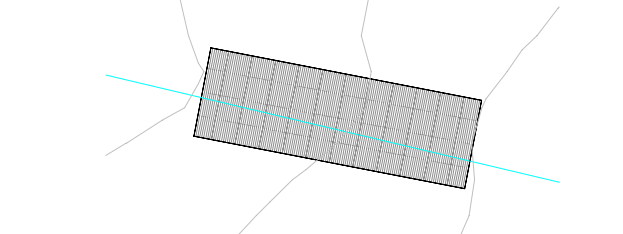


BOARDWALK SUMMARY:
 APPROXIMATE AREA OF BOARDWALK DECK = 173 SF
 APPROXIMATE LENGTH OF RAILING = N/A

3 BOARDWALK - 2A
 1/16" = 1'-0"

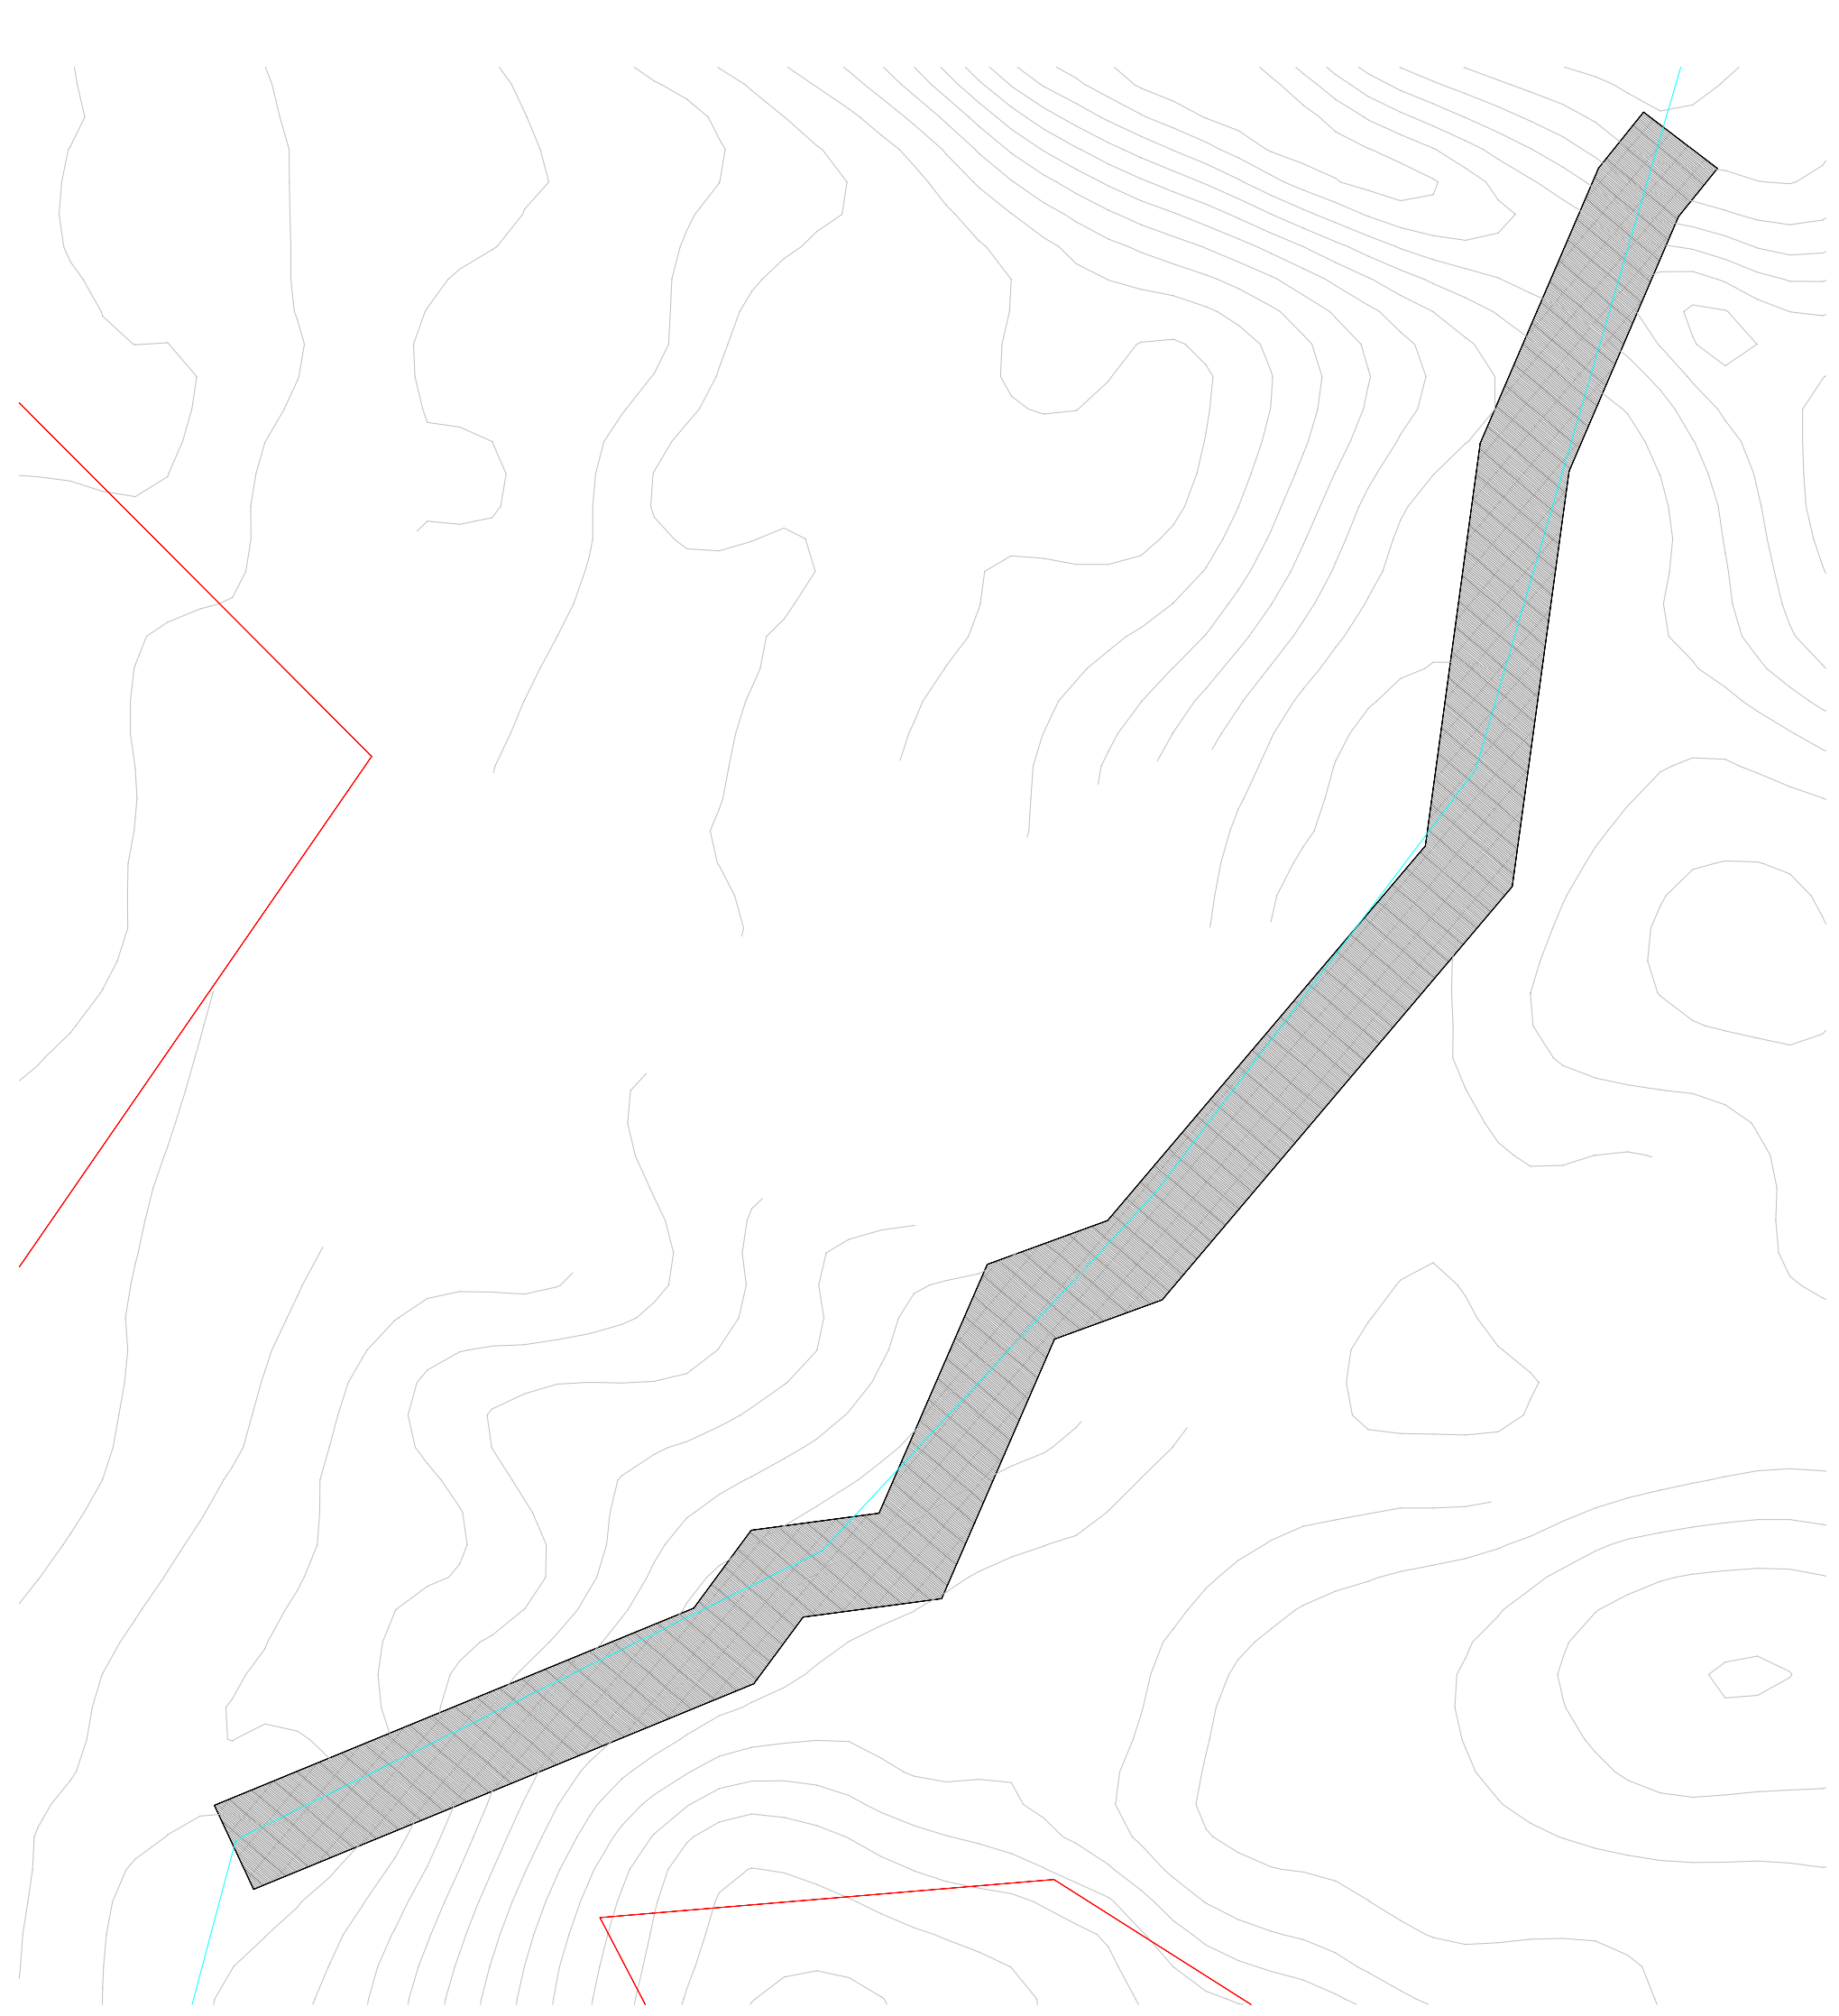

BOARDWALK SUMMARY:
 APPROXIMATE AREA OF BOARDWALK DECK = 1926 SF
 APPROXIMATE LENGTH OF RAILING = 455 LF

2 BOARDWALK - 3
 1/16" = 1'-0"

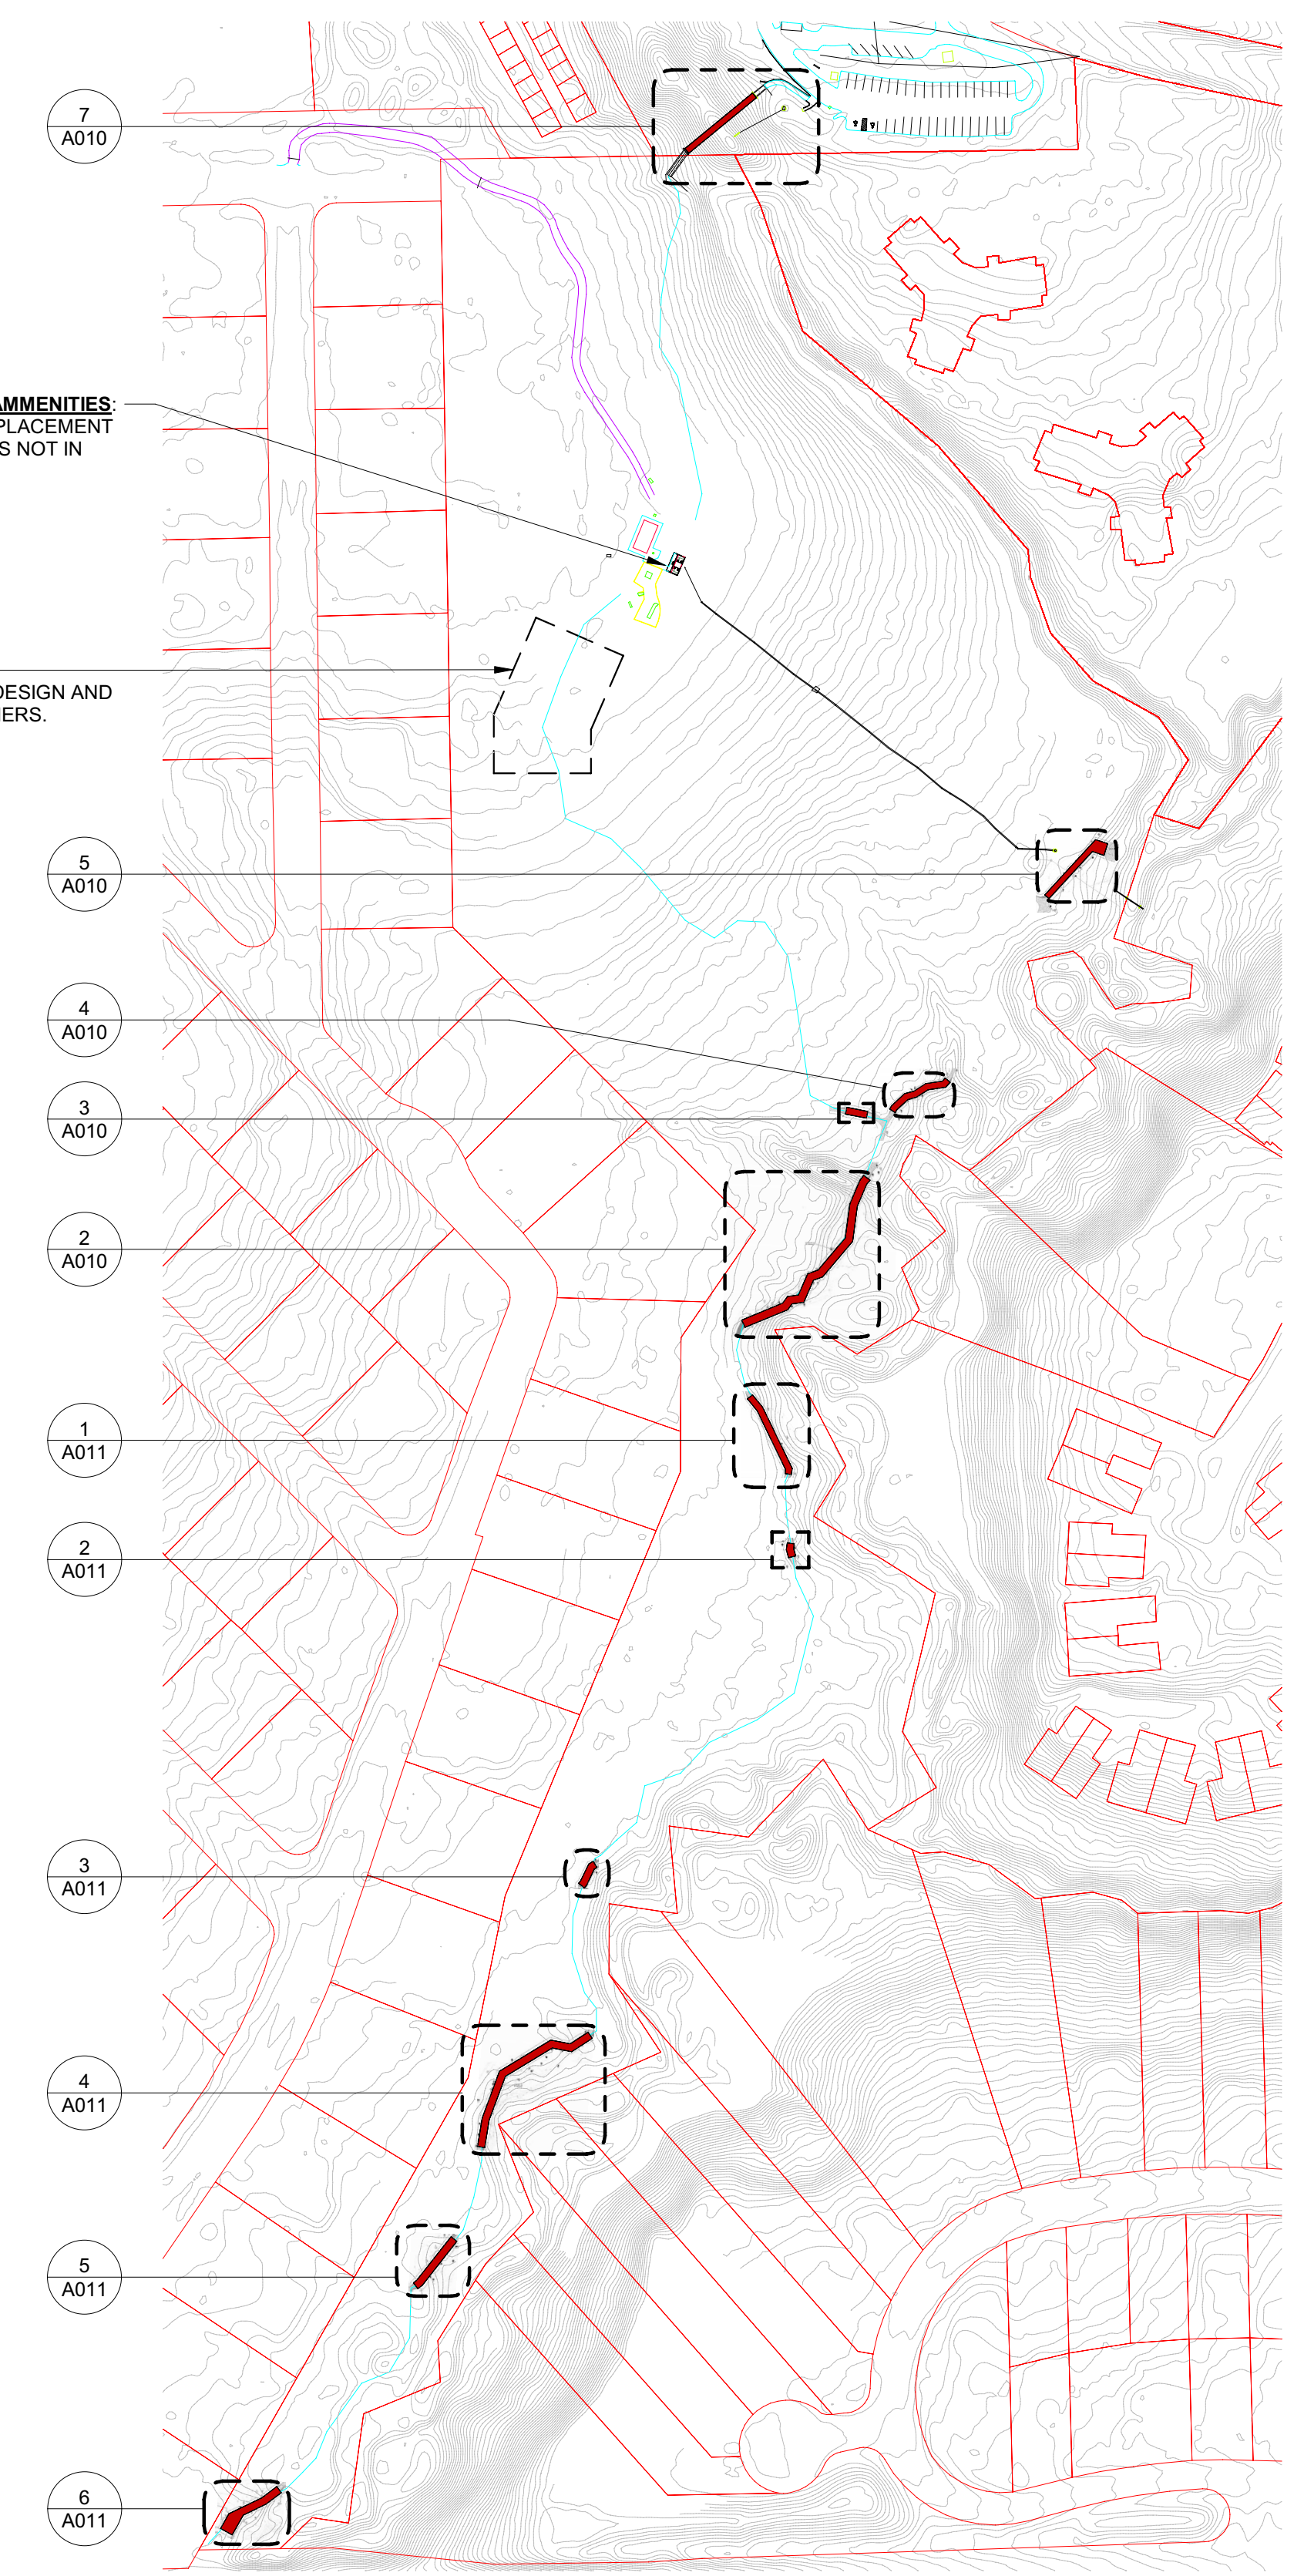

RESTROOM AND PARK AMMENITIES:
 FUTURE RESTROOM REPLACEMENT AND AMENITY UPGRADES NOT IN CONTRACT

WILDFLOWER GARDEN:
 WILDFLOWER GARDEN DESIGN AND INSTALLATION IS BY OTHERS.

1 OVERALL SITE PLAN
 1" = 160'-0"

BOARDWALK REPLACEMENT NOTES

1. REMOVE ALL WALKING SURFACE BOARDS AT ALL BOARDWALKS, INCLUDING NORTH TRAILHEAD BRIDGE AND SOUTH TRAILHEAD ENTRYWAY.
2. REMOVE ALL TOP HANDRAIL BOARDS AT ALL BOARDWALKS.
3. INSPECT STRUCTURAL MEMBERS AT ALL BOARDWALKS FOR DAMAGE AND DECAY TO IDENTIFY ELEMENTS THAT NEED TO BE REPLACED.
4. VERIFY THAT MAXIMUM SPAN OF DECK BETWEEN EXISTING STRUCTURAL MEMBERS DOES NOT EXCEED 24' O.C.
5. REMOVE AND REPLACE DAMAGED STRUCTURAL MEMBERS IN KIND.
6. INSTALL NEW "WEARDECK" WALKING SURFACE BOARDS FROM OWENS CORNING OR COMPARABLE MATERIAL. (USE 2x6 OR 2x8 BOARD SIZES BASED ON MATCHING EXISTING CONDITIONS)
7. INSTALL NEW "WEARDECK" TOP HANDRAIL BOARDS FROM OWENS CORNING OR COMPARABLE MATERIAL. (USE 2x6 BOARDS TYPICAL)
8. SEE SHEET A011 FOR TYPICAL BOARDWALK SECTION.
9. REFER ALSO TO CIVIL DRAWINGS FOR CONCRETE SIDEWALK SCOPE.

BOARDWALK AREAS AND RAILING LINEAR FEET QUANTITIES ARE PROVIDED FOR ESTIMATION PURPOSES ONLY. CONTRACTOR RESPONSIBLE FOR FIELD VERIFICATION OF ALL REQUIRED MATERIAL QUANTITIES.

WALKER ARCHITECTS
 GAINESVILLE APPROVED Walker Architects
 Boardwalk Repair - Alfred A Ring Park
 2035 NW 13TH STREET, GAINESVILLE, FL 32609
 T: 352.672.6448 www.walker-arch.com

Digitally signed by Joseph B. Walker
 DN: cn=Joseph B. Walker, o=WALKER ARCHITECTS, INC., l=Gainesville, s=Florida, c=US
 Date: 2024.04.22 15:05:17-04'00'
 JOSEPH B. WALKER, AIA
 LICENSE NO.: AR0017272

CHW
 Professional Consultants
 11801 RESEARCH DRIVE
 ALACHUA, FL 32615
 T: 352.331.1976 F: 352.331.2476
 CA Lic. No: 5975

SUBMITTAL:		ISSUE DATE:
CONSTRUCTION DOCUMENTS		04/03/2024
REVISION	DESCRIPTION	DATE

Alfred A Ring Park Improvements
 1801 NW 23rd Blvd
 Gainesville, FL 32605

KEY PLAN

DRAWING TITLE:
OVERALL SITE PLAN AND ENLARGED BOARDWALK PLANS

PROJECT NO.: 23049 DRAWN BY: Author
 CHECKED BY: Checker

A010

© Walker Architects. All rights reserved. No part of this document may be reproduced or utilized in any form, without prior written authorization by Walker Architects. 4/17/2024 12:34:52 PM

SUBMITTAL:	ISSUE DATE:
CONSTRUCTION DOCUMENTS	04/03/2024
REVISION	DESCRIPTION DATE

Alfred A Ring Park Improvements
 1801 NW 23rd Blvd
 Gainesville, FL 32605

KEY PLAN

DRAWING TITLE:
ENLARGED BOARDWALK PLANS AND TYPICAL SECTIONS


PROJECT NO.: 23049 DRAWN BY: KAL
 CHECKED BY: TW

A011


BOARDWALK REPLACEMENT NOTES

1. REMOVE ALL WALKING SURFACE BOARDS AT ALL BOARDWALKS, INCLUDING NORTH TRAILHEAD BRIDGE AND SOUTH TRAILHEAD ENTRYWAY.
2. REMOVE ALL TOP HANDRAIL BOARDS AT ALL BOARDWALKS.
3. INSPECT STRUCTURAL MEMBERS AT ALL BOARDWALKS FOR DAMAGE AND DECAY TO IDENTIFY ELEMENTS THAT NEED TO BE REPLACED.
4. VERIFY THAT MAXIMUM SPAN OF DECK BETWEEN EXISTING STRUCTURAL MEMBERS DOES NOT EXCEED 24' O.C.
5. REMOVE AND REPLACE DAMAGED STRUCTURAL MEMBERS IN KIND.
6. INSTALL NEW "WEARDECK" WALKING SURFACE BOARDS FROM OWENS CORNING OR COMPARABLE MATERIAL. (USE 2x6 OR 2x8 BOARD SIZES BASED ON MATCHING EXISTING CONDITIONS)
7. INSTALL NEW "WEARDECK" TOP HANDRAIL BOARDS FROM OWENS CORNING OR COMPARABLE MATERIAL. (USE 2x6 BOARDS TYPICAL)
8. SEE SHEET A011 FOR TYPICAL BOARDWALK SECTION.
9. REFER ALSO TO CIVIL DRAWINGS FOR CONCRETE SIDEWALK SCOPE.


BOARDWALK AREAS AND RAILING LINEAR FEET QUANTITIES ARE PROVIDED FOR ESTIMATION PURPOSES ONLY. CONTRACTOR RESPONSIBLE FOR FIELD VERIFICATION OF ALL REQUIRED MATERIAL QUANTITIES.

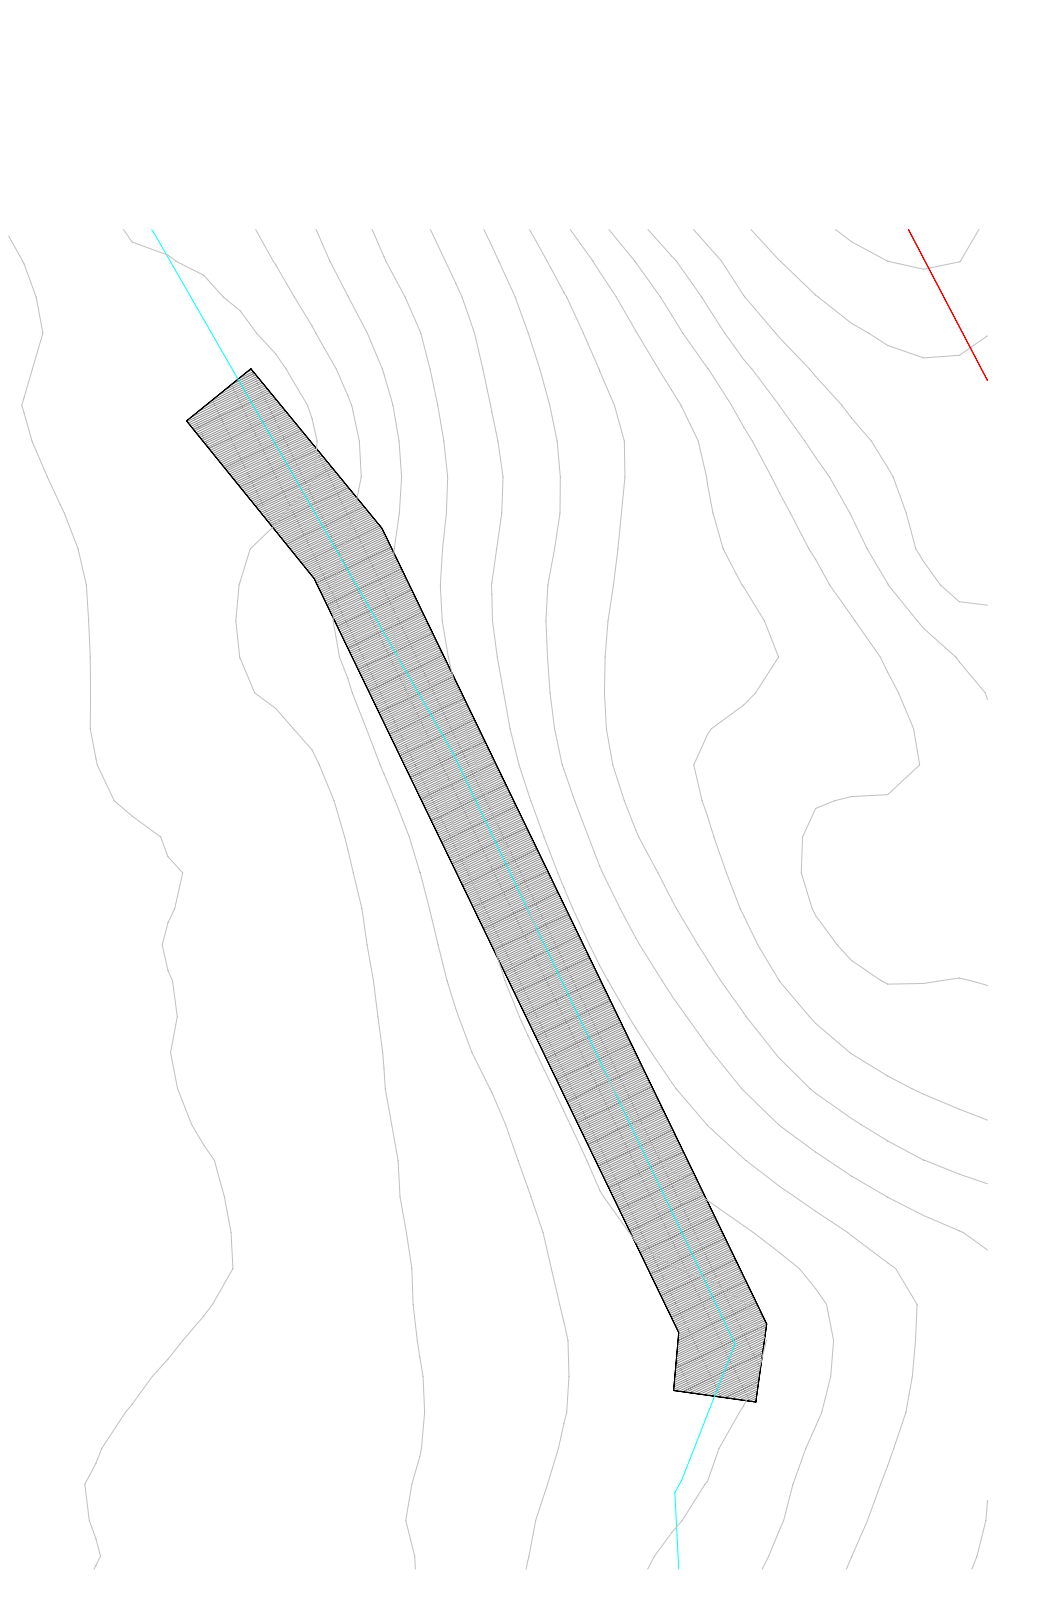


1 BOARDWALK - 4
 1/16" = 1'-0"
BOARDWALK SUMMARY:
 APPROXIMATE AREA OF BOARDWALK DECK = 657 SF
 APPROXIMATE LENGTH OF RAILING = 190 LF

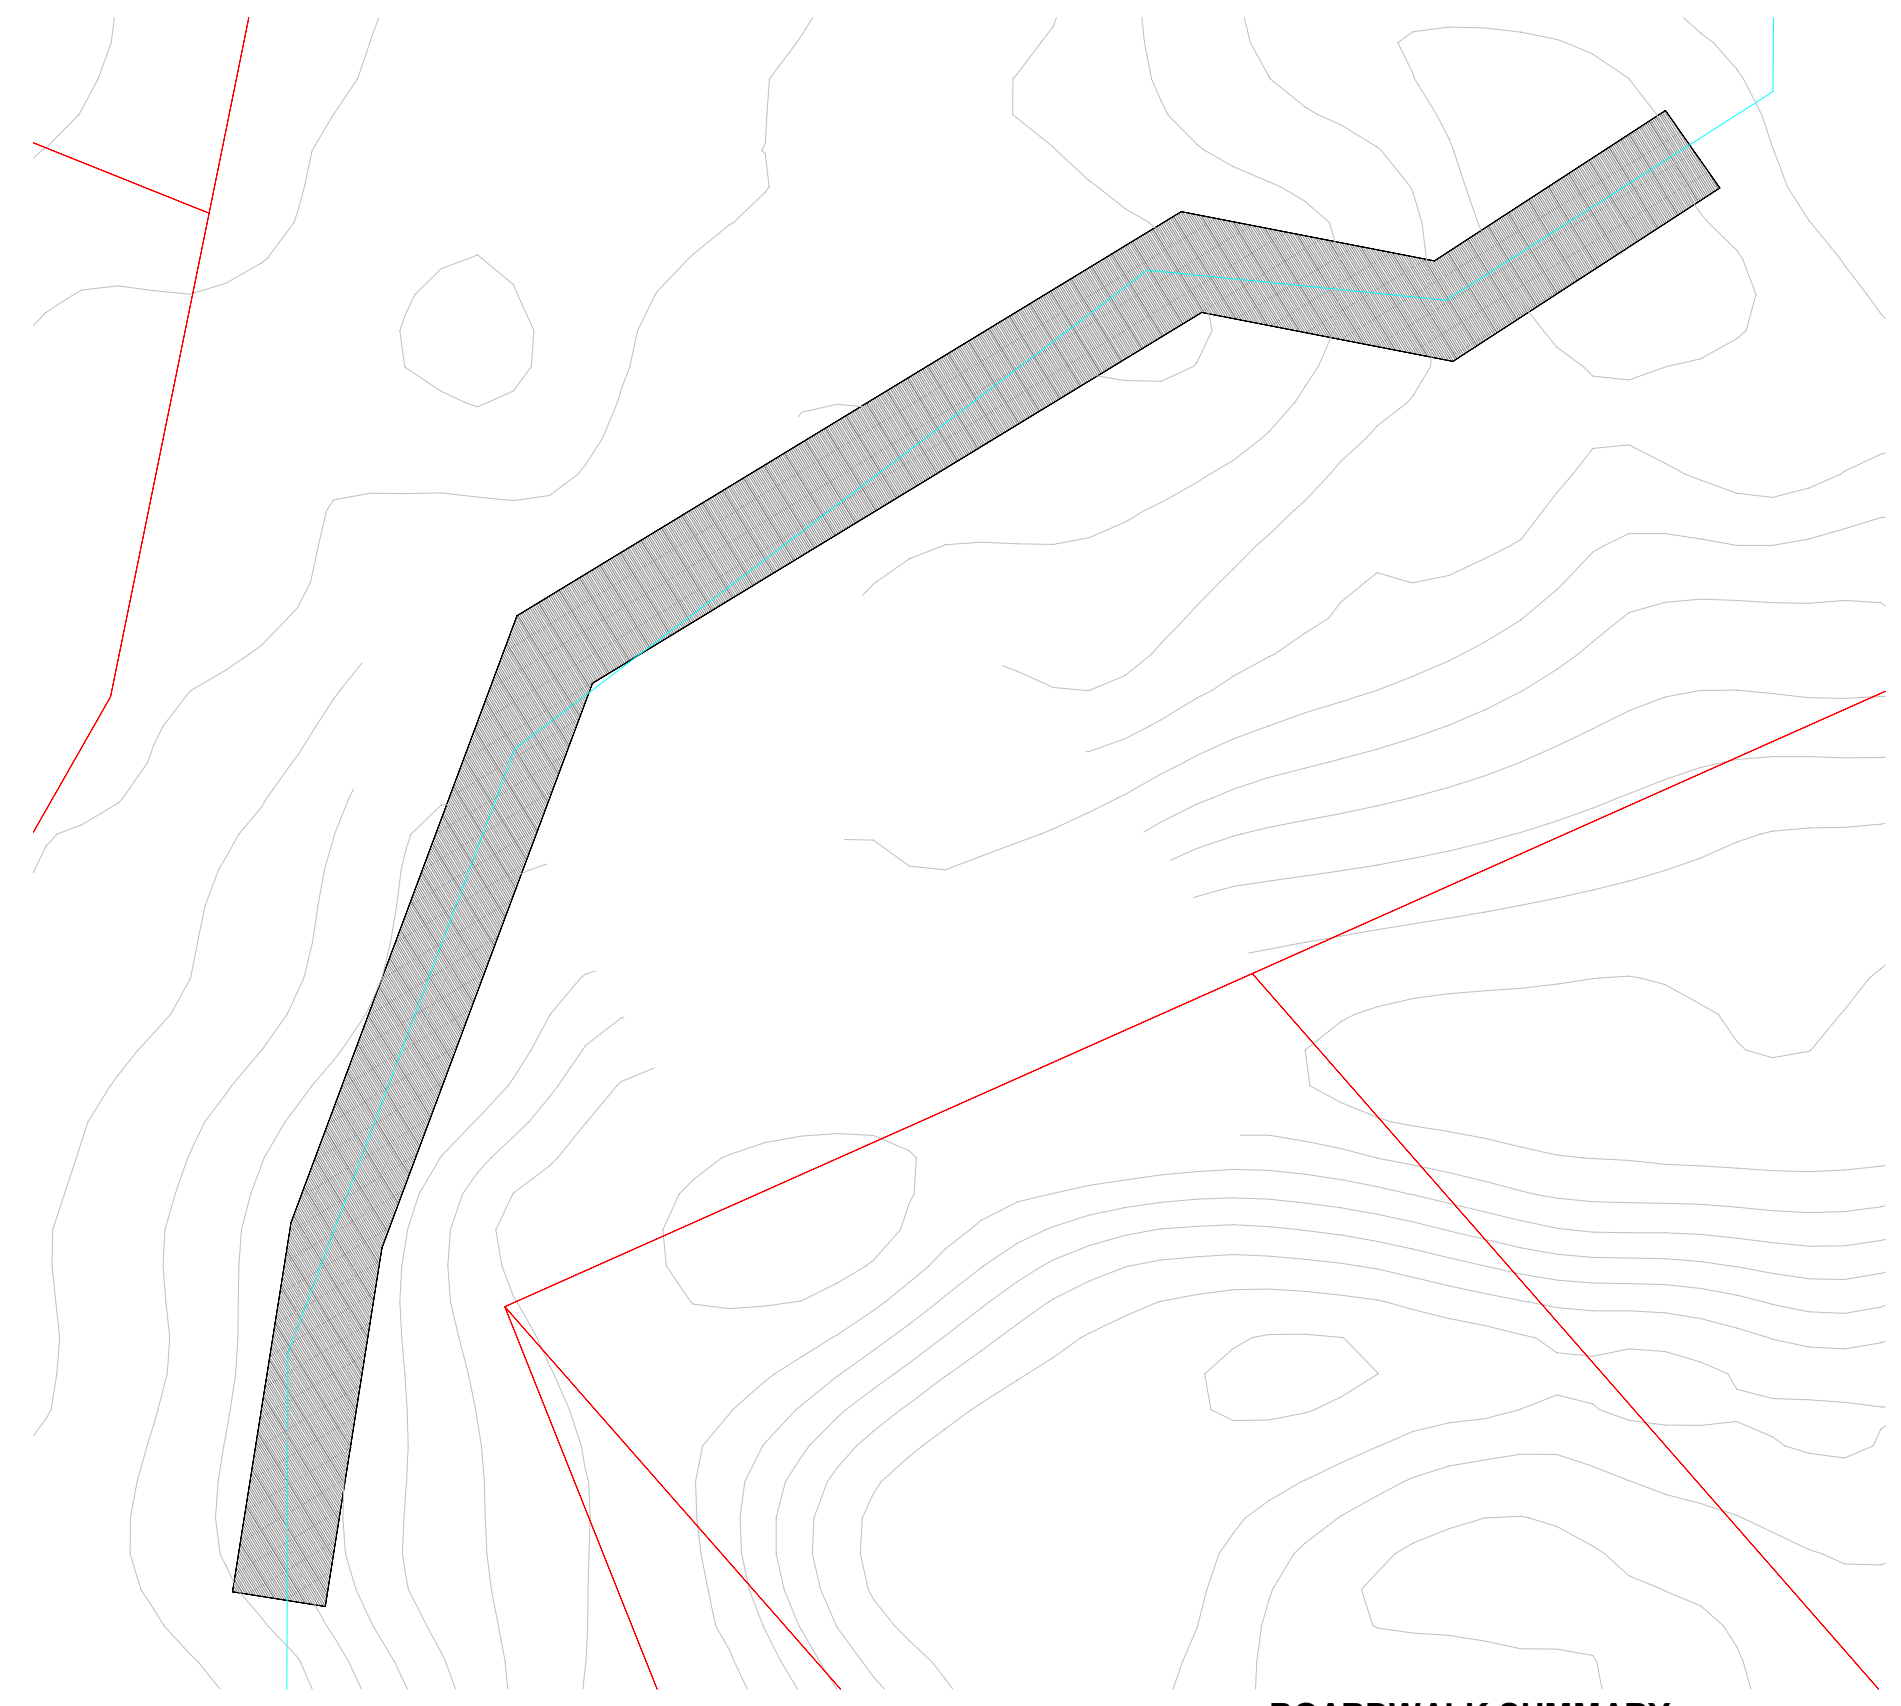


4 BOARDWALK - 5
 1/16" = 1'-0"
BOARDWALK SUMMARY:
 APPROXIMATE AREA OF BOARDWALK DECK = 1518 SF
 APPROXIMATE LENGTH OF RAILING = 386 LF

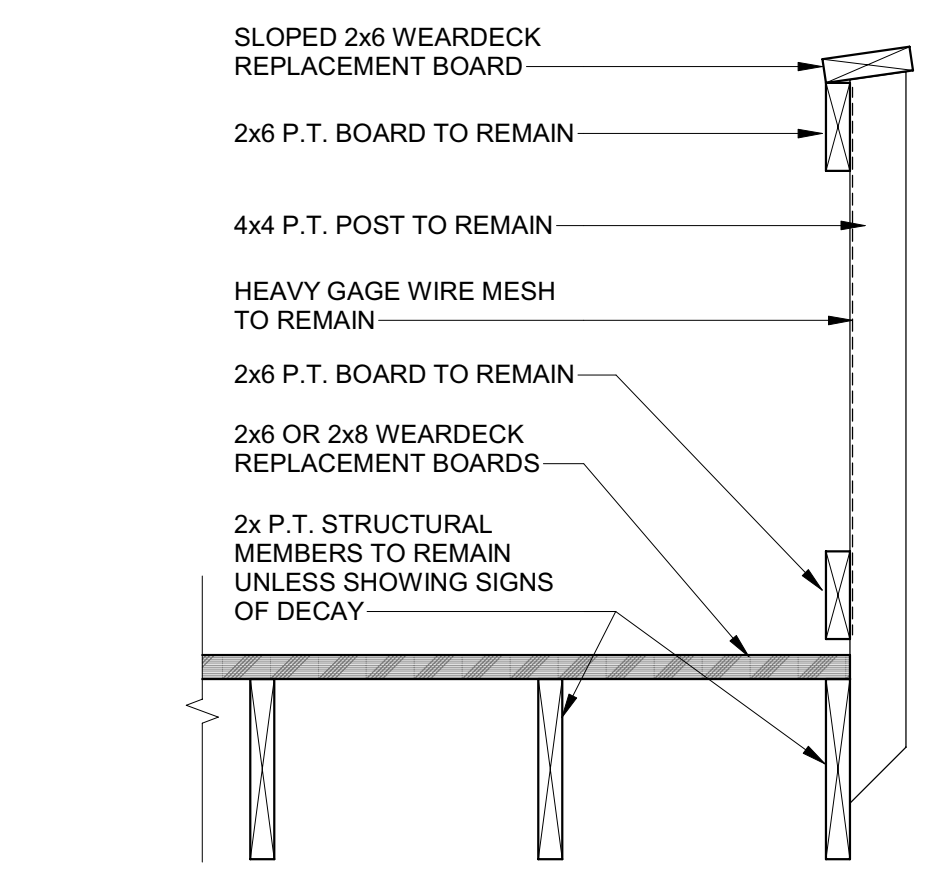


7 TYPICAL BOARDWALK SECTION
 1" = 1'-0"

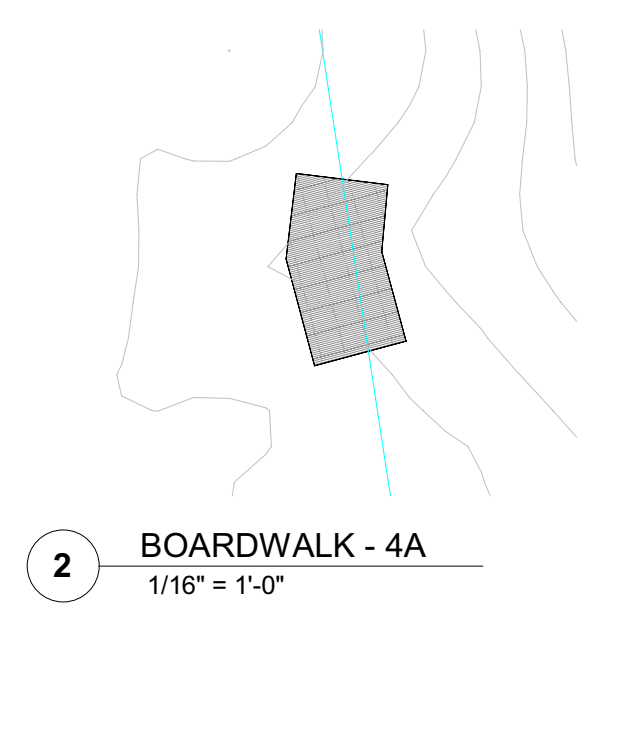


2 BOARDWALK - 4A
 1/16" = 1'-0"
BOARDWALK SUMMARY:
 APPROXIMATE AREA OF BOARDWALK DECK = 116 SF
 APPROXIMATE LENGTH OF RAILING = N/A

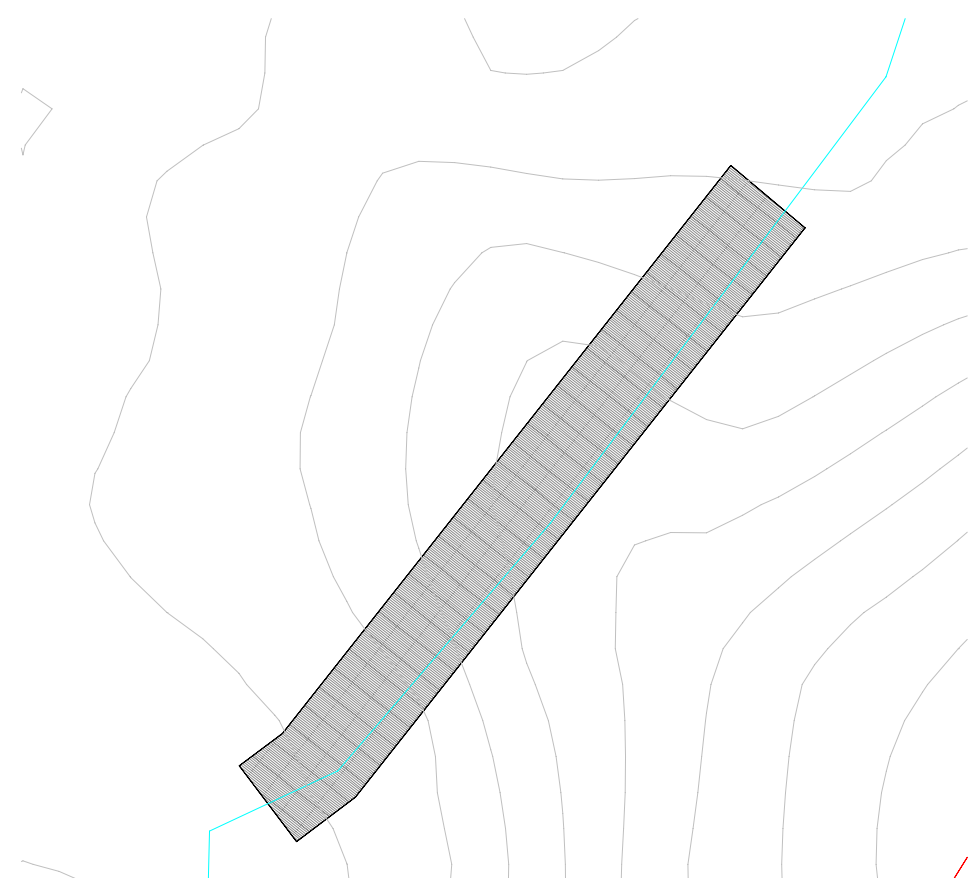


5 BOARDWALK - 6
 1/16" = 1'-0"
BOARDWALK SUMMARY:
 APPROXIMATE AREA OF BOARDWALK DECK = 530 SF
 APPROXIMATE LENGTH OF RAILING = 135 LF

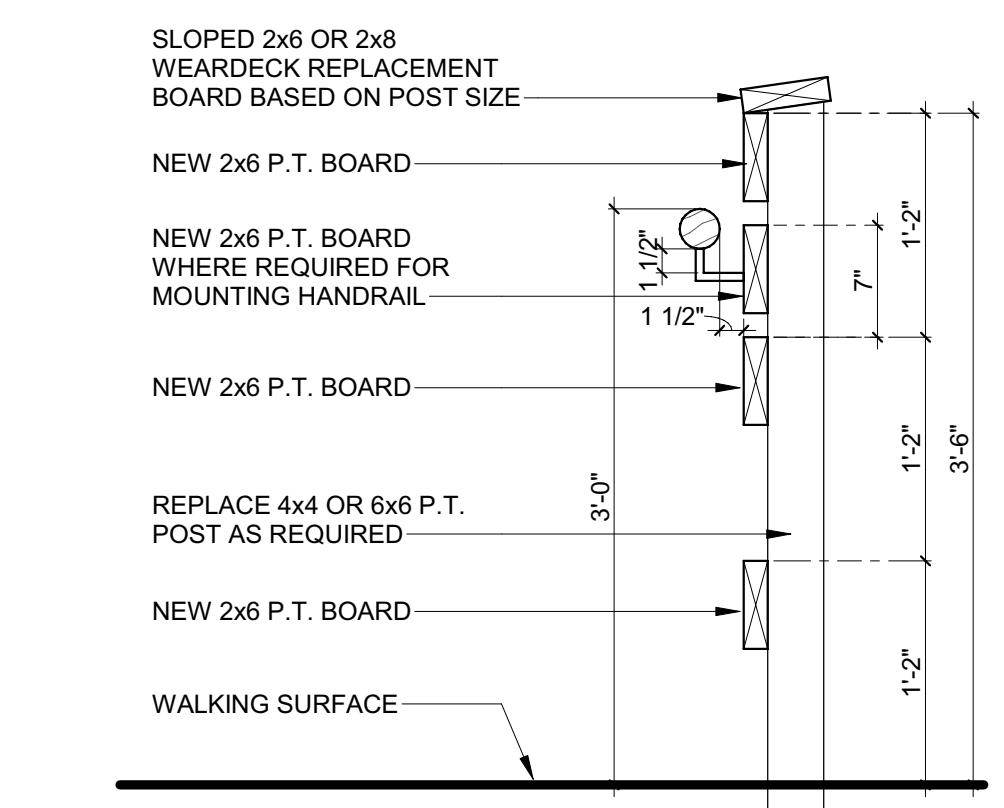

8 TYPICAL REPLACEMENT RAILING SECTION
 1" = 1'-0"

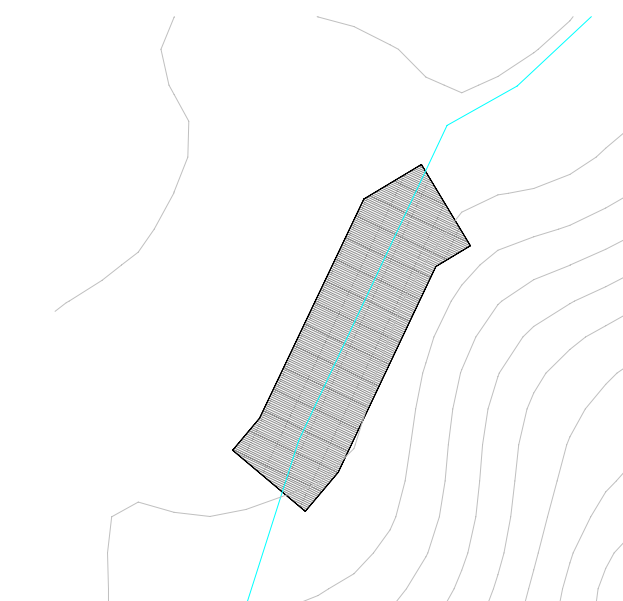


3 BOARDWALK - 4B
 1/16" = 1'-0"
BOARDWALK SUMMARY:
 APPROXIMATE AREA OF BOARDWALK DECK = 220 SF
 APPROXIMATE LENGTH OF RAILING = N/A

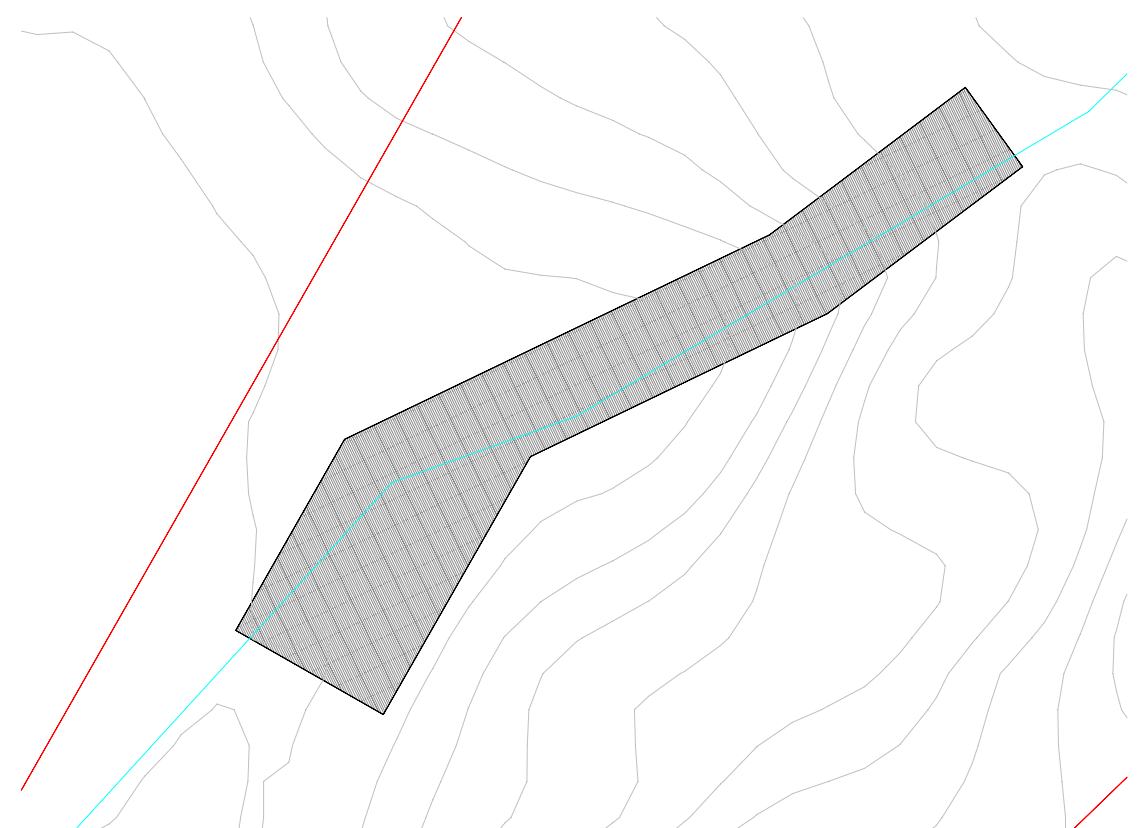

6 BOARDWALK - 7 - SOUTH TRAILHEAD
 1/16" = 1'-0"
BOARDWALK SUMMARY:
 APPROXIMATE AREA OF BOARDWALK DECK = 769 SF
 APPROXIMATE LENGTH OF RAILING = 167 LF

EXISTING COVERED KIOSK AND GATE TO REMAIN. REPLACE HORIZONTAL FENCE BOARDS BETWEEN KIOSK AND NW 16TH AVENUE IN KIND. THIS SCOPE IS NOT INCLUDED IN SUMMARY QUANTITIES LISTED BELOW.

BOARDWALK SUMMARY:
 APPROXIMATE AREA OF BOARDWALK DECK = 769 SF
 APPROXIMATE LENGTH OF RAILING = 167 LF

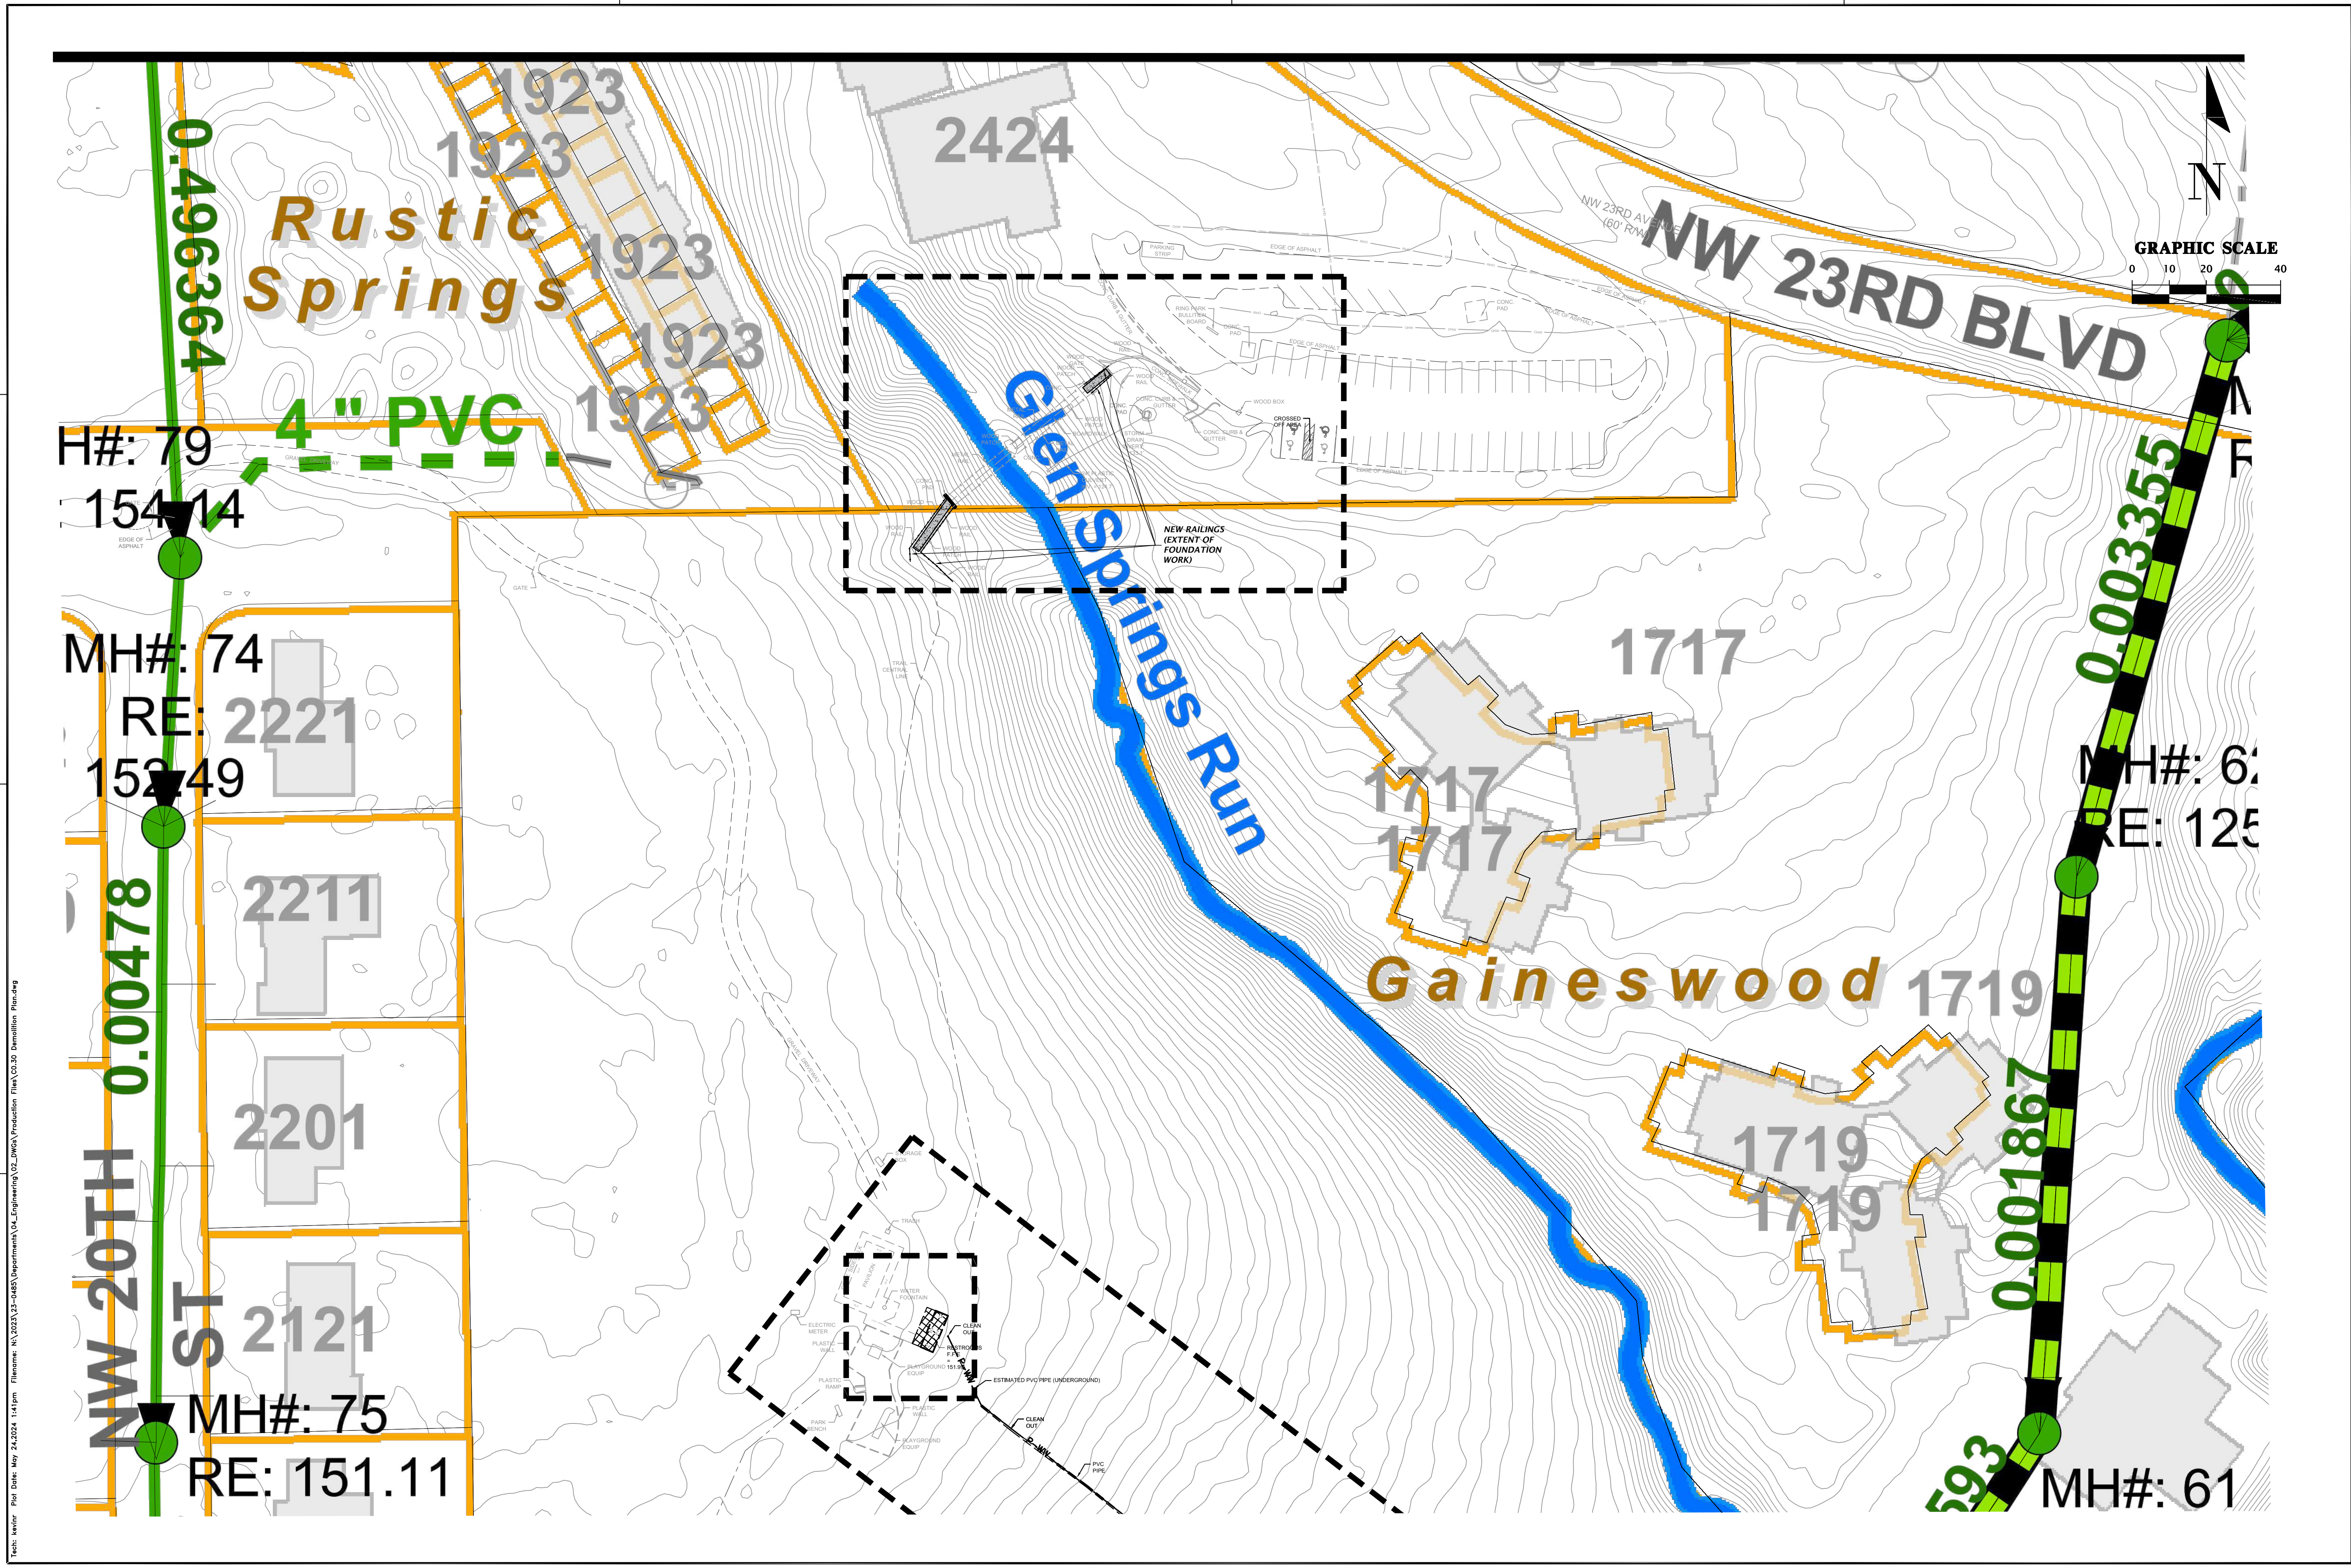

Title: Main; Plot Date: May 24, 2024 14:41pm; Filename: N:\2023\23-0485\Department\04_Engineering\02_LINEN\Production\Plan\03_20_Dimension_Plan.dwg

TECHNICIAN: KIM	CHECKED: NR	DATE: TH	PROJECT: ALFRED A. RICE PARK IMPROVEMENTS	PROJECT NUMBER: 23-0485
CLIENT: CAUSSEDAUX, HEWETT, & WALPOLE, INC. ENGINEERING - SURVEYING - PLANNING			SUBMITTALS CONSTRUCTION DRAWINGS	
SCALE: 1"=40' VERIFY SCALE ON ORIGINAL DRAWING 0 INCHES ON THIS SHEET ADJUST SCALES ACCORDINGLY.				
SHEET TITLE: SEWER MAP OVERLAY				
SHEET NO.:				




**ALFRED A. RING PARK
IMPROVEMENTS**
1801 NW 23rd BLVD
GAINESVILLE, FLORIDA
CONSTRUCTION DOCUMENTS



WALKER ARCHITECTS, INC.
AA26002009
2035 NW 13th Street
Gainesville, Florida 32609
352.672.6448



**SECTION 00 0107
SEALS PAGE**

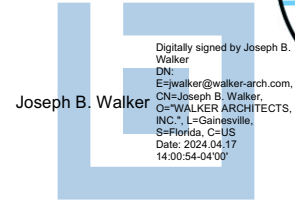

ARCHITECT:

JOE WALKER, AIA

FL ARCHITECTURAL LICENSE NO: AR0017272

RESPONSIBLE FOR DIVISIONS 01-14 SECTIONS EXCEPT WHERE INDICATED AS PREPARED BY OTHER DESIGN PROFESSIONALS OF RECORD.

END OF SECTION



**SECTION 00 0110
TABLE OF CONTENTS**

PROCUREMENT AND CONTRACTING REQUIREMENTS

1.01 DIVISION 00 -- PROCUREMENT AND CONTRACTING REQUIREMENTS

- A. 00 0107 - Seals Page
- B. 00 0110 - Table of Contents

SPECIFICATIONS

2.01 DIVISION 01 -- GENERAL REQUIREMENTS

- A. 01 1000 - Summary
- B. 01 2000 - Price and Payment Procedures
- C. 01 2200 - Unit Prices
- D. 01 2500 - Substitution Procedures
- E. 01 3000 - Administrative Requirements
- F. 01 3216 - Construction Progress Schedule
- G. 01 4000 - Quality Requirements
- H. 01 4216 - Definitions
- I. 01 5000 - Temporary Facilities and Controls
- J. 01 6000 - Product Requirements
- K. 01 7000 - Execution and Closeout Requirements
- L. 01 7419 - Construction Waste Management and Disposal
- M. 01 7800 - Closeout Submittals

2.02 DIVISION 02 -- EXISTING CONDITIONS

- A. 02 4100 - Demolition

2.03 DIVISION 03 -- CONCRETE

2.04 DIVISION 04 -- MASONRY

2.05 DIVISION 05 -- METALS

2.06 DIVISION 06 -- WOOD, PLASTICS, AND COMPOSITES

- A. 06 1000 - Rough Carpentry
- B. 06 5300 - Plastic Decking



- 2.07 DIVISION 07 -- THERMAL AND MOISTURE PROTECTION**
 - 2.08 DIVISION 08 -- OPENINGS**
 - 2.09 DIVISION 09 -- FINISHES**
 - 2.10 DIVISION 10 -- SPECIALTIES**
 - 2.11 DIVISION 11 -- EQUIPMENT**
 - 2.12 DIVISION 12 -- FURNISHINGS**
 - 2.13 DIVISION 13 -- SPECIAL CONSTRUCTION**
 - 2.14 DIVISION 14 -- CONVEYING EQUIPMENT**
 - 2.15 DIVISION 21 -- FIRE SUPPRESSION**
 - 2.16 DIVISION 22 -- PLUMBING**
 - 2.17 DIVISION 23 -- HEATING, VENTILATING, AND AIR-CONDITIONING (HVAC)**
 - 2.18 DIVISION 25 -- INTEGRATED AUTOMATION**
 - 2.19 DIVISION 26 -- ELECTRICAL**
 - 2.20 DIVISION 27 -- COMMUNICATIONS**
 - 2.21 DIVISION 28 -- ELECTRONIC SAFETY AND SECURITY**
 - 2.22 DIVISION 31 -- EARTHWORK**
 - 2.23 DIVISION 32 -- EXTERIOR IMPROVEMENTS**
 - 2.24 DIVISION 33 -- UTILITIES**
 - 2.25 DIVISION 46 -- WATER AND WASTEWATER EQUIPMENT**
- END OF SECTION**



**SECTION 01 1000
SUMMARY**

PART 1 GENERAL

1.01 PROJECT

- A. Project Name: WA23049 Alfred A. Ring Park Improvements
- B. Owner's Name: Wild Spaces & Public Places - City of Gainesville.
- C. Architect's Name: Walker Architects.
- D. The Project consists of the construction of new concrete ramps and replacement of all boardwalk walking surfaces and top handrail boards.

1.02 CONTRACT DESCRIPTION

- A. Contract Type: A single prime contract based on a Stipulated Price as described in Document 00 5200 - Agreement Form.

1.03 DESCRIPTION OF ALTERATIONS WORK

- A. Scope of demolition and removal work is indicated on drawings and specified in Section 02 4100.
- B. Scope of alterations work is indicated on drawings.

1.04 OWNER OCCUPANCY

- A. Owner intends to continue to occupy adjacent portions of the existing building during the entire construction period.
- B. Owner intends to occupy the Project upon Substantial Completion.
- C. Cooperate with Owner to minimize conflict and to facilitate Owner's operations.
- D. Schedule the Work to accommodate Owner occupancy.

1.05 CONTRACTOR USE OF SITE AND PREMISES

- A. Construction Operations: Limited to areas noted on Drawings.
 - 1. Locate and conduct construction activities in ways that will limit disturbance to site.
- B. Arrange use of site and premises to allow:
 - 1. Owner occupancy.
 - 2. Work by Others.
 - 3. Work by Owner.
- C. Provide access to and from site as required by law and by Owner:
 - 1. Emergency Building Exits During Construction: Keep all exits required by code open during construction period; provide temporary exit signs if exit routes are temporarily altered.
 - 2. Do not obstruct roadways, sidewalks, or other public ways without permit.
- D. Existing building spaces may not be used for storage.
- E. Time Restrictions:
 - 1. Limit conduct of especially noisy exterior work to the hours of 8:00 am to 5:00 pm, Monday through Friday, unless otherwise agreed to by Owner.
 - 2. Limit conduct to the hours of 7:00 am to 5:00 pm, Monday through Friday, unless otherwise agreed to by Owner.
- F. Restricted Substances: Use of tobacco products and other controlled substances on Project site is not permitted.
- G. Employee Identification: Provide identification tags for Contractor personnel working on Project site. Require personnel to use identification tags at all times.
- H. Employee Screening: Comply with Owner's requirements for drug and background screening of Contractor personnel working on Project site.

WA23049 Alfred A. Ring Park
Improvements

CONSTRUCTION DOCUMENTS
April 3, 2024

Walker Architects

Summary
01 1000 - 1



1. Maintain list of approved screened personnel with Owner's representative

1.06 SPECIFICATION AND DRAWING CONVENTIONS

- A. Specification Content: The Specifications use certain conventions for the style of language and the intended meaning of certain terms, words, and phrases when used in particular situations. These conventions are as follows:
 1. Imperative mood and streamlined language are generally used in the Specifications. The words "shall," "shall be," or "shall comply with," depending on the context, are implied where a colon (:) is used within a sentence or phrase.
 2. Specification requirements are to be performed by Contractor unless specifically stated otherwise.
- B. Division 01 General Requirements: Requirements of Sections in Division 01 apply to the Work of all Sections in the Specifications.
- C. Drawing Coordination: Requirements for materials and products identified on Drawings are described in detail in the Specifications. One or more of the following are used on Drawings to identify materials and products:
 1. Terminology: Materials and products are identified by the typical generic terms used in the individual Specifications Sections.
 2. Abbreviations: Materials and products are identified by abbreviations published as part of the U.S. National CAD Standard and scheduled on Drawings.

PART 2 PRODUCTS - NOT USED

PART 3 EXECUTION - NOT USED

END OF SECTION



**SECTION 01 2000
PRICE AND PAYMENT PROCEDURES**

PART 1 GENERAL

1.01 SECTION INCLUDES

- A. Procedures for preparation and submittal of applications for progress payments.
- B. Documentation of changes in Contract Sum and Contract Time.
- C. Procedures for preparation and submittal of application for final payment.

1.02 RELATED REQUIREMENTS

- A. Section 01 2200 - Unit Prices: Monetary values of unit prices; Payment and modification procedures relating to unit prices.
- B. Section 01 7800 - Closeout Submittals: Project record documents.

1.03 SCHEDULE OF VALUES

- A. Use Schedule of Values Form: AIA G703, edition stipulated in the Agreement.
- B. Electronic media printout including equivalent information will be considered in lieu of standard form specified; submit draft to Architect for approval.
- C. Forms filled out by hand will not be accepted.
- D. Submit Schedule of Values in duplicate within 15 days after date of Owner-Contractor Agreement.
- E. Format: Utilize the Table of Contents of this Project Manual. Identify each line item with number and title of the specification section. Identify site mobilization.
- F. Include in each line item, the amount of Allowances specified in this section. For unit cost Allowances, identify quantities taken from Contract Documents multiplied by the unit cost to achieve the total for the item.
- G. Include separately from each line item, a direct proportional amount of Contractor's overhead and profit.
- H. Revise schedule to list approved Change Orders, with each Application For Payment.

1.04 APPLICATIONS FOR PROGRESS PAYMENTS

- A. Payment Period: Submit at intervals stipulated in the Agreement.
- B. Use Form AIA G702 and Form AIA G703, edition stipulated in the Agreement.
- C. Electronic media printout including equivalent information will be considered in lieu of standard form specified; submit sample to Architect for approval.
- D. Forms filled out by hand will not be accepted.
- E. For each item, provide a column for listing each of the following:
 - 1. Item Number.
 - 2. Description of work.
 - 3. Scheduled Values.
 - 4. Previous Applications.
 - 5. Work in Place and Stored Materials under this Application.
 - 6. Authorized Change Orders.
 - 7. Total Completed and Stored to Date of Application.
 - 8. Percentage of Completion.
 - 9. Balance to Finish.
 - 10. Retainage.
- F. Execute certification by signature of authorized officer.



- G. Use data from approved Schedule of Values. Provide dollar value in each column for each line item for portion of work performed and for stored products.
- H. List each authorized Change Order as a separate line item, listing Change Order number and dollar amount as for an original item of work.
- I. Submit one electronic copy of each Application for Payment.
- J. When Architect requires substantiating information, submit data justifying dollar amounts in question.

1.05 MODIFICATION PROCEDURES

- A. For minor changes not involving an adjustment to the Contract Sum or Contract Time, Architect will issue instructions directly to Contractor.
- B. For other required changes, Architect will issue a document signed by Owner instructing Contractor to proceed with the change, for subsequent inclusion in a Change Order.
 - 1. The document will describe the required changes and will designate method of determining any change in Contract Sum or Contract Time.
 - 2. Promptly execute the change.
- C. Owner-Initiated Proposal Requests: Architect will issue a detailed description of proposed changes in the Work that may require adjustment to the Contract Sum or the Contract Time. If necessary, the description will include supplemental or revised Drawings and Specifications.
 - 1. Work Change Proposal Requests issued by Architect are not instructions either to stop work in progress or to execute the proposed change.
 - 2. Within time specified in Proposal Request or 5 days, when not otherwise specified, after receipt of Proposal Request, submit a quotation estimating cost adjustments to the Contract Sum and the Contract Time necessary to execute the change.
 - a. Include a list of quantities of products required or eliminated and unit costs, with total amount of purchases and credits to be made. If requested, furnish survey data to substantiate quantities.
 - b. Indicate applicable taxes, delivery charges, equipment rental, and amounts of trade discounts.
 - c. Include costs of labor and supervision directly attributable to the change.
 - d. Include an updated Contractor's construction schedule that indicates the effect of the change, including, but not limited to, changes in activity duration, start and finish times, and activity relationship. Use available total float before requesting an extension of the Contract Time.
 - e. Quotation Form: Use forms acceptable to Architect.
- D. Contractor-Initiated Proposals: If latent or changed conditions require modifications to the Contract, Contractor may initiate a claim by submitting a request for a change to Architect.
 - 1. Include a statement outlining reasons for the change and the effect of the change on the Work. Provide a complete description of the proposed change. Indicate the effect of the proposed change on the Contract Sum and the Contract Time.
 - 2. Include a list of quantities of products required or eliminated and unit costs, with total amount of purchases and credits to be made. If requested, furnish survey data to substantiate quantities.
 - 3. Indicate applicable taxes, delivery charges, equipment rental, and amounts of trade discounts.
 - 4. Include costs of labor and supervision directly attributable to the change.
 - 5. Include an updated Contractor's construction schedule that indicates the effect of the change, including, but not limited to, changes in activity duration, start and finish times, and activity relationship. Use available total float before requesting an extension of the Contract Time.
 - 6. Comply with requirements in Section 012500 "Substitution Procedures" if the proposed change requires substitution of one product or system for product or system specified.
 - 7. Proposal Request Form: Use form acceptable to Architect.



- E. For changes for which advance pricing is desired, Architect will issue a document that includes a detailed description of a proposed change with supplementary or revised drawings and specifications. Contractor shall prepare and submit a fixed price quotation within 5 days.
- F. Computation of Change in Contract Amount: As specified in the Agreement and Conditions of the Contract.
 - 1. For change requested by Architect for work falling under a fixed price contract, the amount will be based on Contractor's price quotation.
 - 2. For change requested by Contractor, the amount will be based on the Contractor's request for a Change Order as approved by Architect.
 - 3. For pre-determined unit prices and quantities, the amount will be based on the fixed unit prices.
- G. Substantiation of Costs: Provide full information required for evaluation.
 - 1. On request, provide the following data:
 - a. Quantities of products, labor, and equipment.
 - b. Taxes, insurance, and bonds.
 - c. Overhead and profit.
 - d. Justification for any change in Contract Time.
 - e. Credit for deletions from Contract, similarly documented.
 - 2. Support each claim for additional costs with additional information:
 - a. Origin and date of claim.
 - b. Dates and times work was performed, and by whom.
 - c. Time records and wage rates paid.
 - d. Invoices and receipts for products, equipment, and subcontracts, similarly documented.
 - 3. For Time and Material work, submit itemized account and supporting data after completion of change, within time limits indicated in the Conditions of the Contract.
- H. After execution of Change Order, promptly revise Schedule of Values and Application for Payment forms to record each authorized Change Order as a separate line item and adjust the Contract Sum.
- I. Promptly revise progress schedules to reflect any change in Contract Time, revise sub-schedules to adjust times for other items of work affected by the change, and resubmit.
- J. Promptly enter changes in Project Record Documents.

1.06 CONSTRUCTION CHANGE DIRECTIVE

- A. Construction Change Directive: Architect may issue a Construction Change Directive. Construction Change Directive instructs Contractor to prepare a Change Proposal Request for subsequent inclusion in a Change Order.
 - 1. Construction Change Directive contains a description of change in the Work. It also designates method to be followed to determine change in the Contract Sum or the Contract Time.
- B. Documentation: Maintain detailed records on a time and material basis of work required by the Construction Change Directive.
 - 1. After completion of change, submit an itemized account and supporting data necessary to substantiate cost and time adjustments to the Contract.

1.07 APPLICATION FOR FINAL PAYMENT

- A. Prepare Application for Final Payment as specified for progress payments, identifying total adjusted Contract Sum, previous payments, and sum remaining due.
- B. Application for Final Payment will not be considered until the following have been accomplished:
 - 1. All closeout procedures specified in Section 01 7000.



PART 2 PRODUCTS - NOT USED
PART 3 EXECUTION - NOT USED

END OF SECTION



**SECTION 01 2200
UNIT PRICES**

PART 1 GENERAL

1.01 SECTION INCLUDES

- A. List of unit prices, for use in preparing Bids.
- B. Measurement and payment criteria applicable to Work performed under a unit price payment method.
- C. Defect assessment and non-payment for rejected work.

1.02 RELATED REQUIREMENTS

- A. Section 01 2000 - Price and Payment Procedures: Additional payment and modification procedures.

1.03 COSTS INCLUDED

- A. Unit Prices included on the Bid Form shall include full compensation for all required labor, products, tools, equipment, plant, transportation, services and incidentals; erection, application or installation of an item of the Work; overhead and profit.

1.04 UNIT QUANTITIES SPECIFIED

- A. Quantities indicated in the Bid Form are for bidding and contract purposes only. Quantities and measurements of actual Work will determine the payment amount.

1.05 MEASUREMENT OF QUANTITIES

- A. Measurement methods delineated in the individual specification sections complement the criteria of this section. In the event of conflict, the requirements of the individual specification section govern.
- B. Take all measurements and compute quantities. Measurements and quantities will be verified by Architect.
- C. Assist by providing necessary equipment, workers, and survey personnel as required.
- D. Measurement Devices:
 - 1. Weigh Scales: Inspected, tested and certified by the applicable state Weights and Measures department within the past year.
 - 2. Platform Scales: Of sufficient size and capacity to accommodate the conveying vehicle.
 - 3. Metering Devices: Inspected, tested and certified by the applicable state department within the past year.
- E. Measurement by Weight: Concrete reinforcing steel, rolled or formed steel or other metal shapes will be measured by handbook weights. Welded assemblies will be measured by handbook or scale weight.
- F. Measurement by Volume: Measured by cubic dimension using mean length, width and height or thickness.
- G. Measurement by Area: Measured by square dimension using mean length and width or radius.
- H. Linear Measurement: Measured by linear dimension, at the item centerline or mean chord.
- I. Stipulated Price Measurement: Items measured by weight, volume, area, or linear means or combination, as appropriate, as a completed item or unit of the Work.
- J. Perform surveys required to determine quantities, including control surveys to establish measurement reference lines. Notify Architect prior to starting work.
- K. Contractor's Engineer Responsibilities: Sign surveyor's field notes or keep duplicate field notes, calculate and certify quantities for payment purposes.



1.06 PAYMENT

- A. Payment for Work governed by unit prices will be made on the basis of the actual measurements and quantities of Work that is incorporated in or made necessary by the Work and accepted by the Architect, multiplied by the unit price.
- B. Payment will not be made for any of the following:
 - 1. Products wasted or disposed of in a manner that is not acceptable.
 - 2. Products determined as unacceptable before or after placement.
 - 3. Products not completely unloaded from the transporting vehicle.
 - 4. Products placed beyond the lines and levels of the required Work.
 - 5. Products remaining on hand after completion of the Work.
 - 6. Loading, hauling, and disposing of rejected Products.

1.07 DEFECT ASSESSMENT

- A. Replace Work, or portions of the Work, not complying with specified requirements.
- B. If, in the opinion of Owner, it is not practical to remove and replace the Work, Owner will direct one of the following remedies:
 - 1. The defective Work may remain, but the unit price will be adjusted to a new unit price at the discretion of Owner.
 - 2. The defective Work will be partially repaired to the instructions of the Owner, and the unit price will be adjusted to a new unit price at the discretion of Owner.
- C. The individual specification sections may modify these options or may identify a specific formula or percentage price reduction.
- D. The authority of Owner to assess the defect and identify payment adjustment is final.

1.08 SCHEDULE OF UNIT PRICES

- A. Item 1: Weardeck product for replacement of boardwalk surfaces.
 - 1. Description: Remove all walking surfaces and replace with specified Weardeck board sizes as described in drawings.
 - 2. Unit of Measurement: Linear board feet of material replaced.
- B. Item 2: Pressure treated structural members.
 - 1. Description: Remove decaying pressure treated structural pieces and replacement with new pressure treated material in kind
 - 2. Unit of Measurement: Linear board feet of material replaced.

PART 2 PRODUCTS - NOT USED

PART 3 EXECUTION - NOT USED

END OF SECTION



**SECTION 01 2500
SUBSTITUTION PROCEDURES**

PART 1 GENERAL

1.01 SECTION INCLUDES

- A. Procedural requirements for proposed substitutions.

1.02 RELATED REQUIREMENTS

- A. Section 01 3000 - Administrative Requirements: Submittal procedures, coordination.
- B. Section 01 6000 - Product Requirements: Fundamental product requirements, product options, delivery, storage, and handling.

1.03 DEFINITIONS

- A. Substitutions: Changes from Contract Documents requirements proposed by Contractor to materials, products, assemblies, and equipment.
 - 1. Substitutions for Cause: Proposed due to changed Project circumstances beyond Contractor's control.
 - a. Unavailability.
 - b. Regulatory changes.
 - 2. Substitutions for Convenience: Proposed due to possibility of offering substantial advantage to the Project.
 - a. Substitution requests offering advantages solely to the Contractor will not be considered.

1.04 REFERENCE STANDARDS

- A. CSI/CSC Form 1.5C - Substitution Request (During the Bidding/Negotiating Stage); Current Edition.
- B. CSI/CSC Form 13.1A - Substitution Request (After the Bidding/Negotiating Phase); Current Edition.

PART 2 PRODUCTS - NOT USED

PART 3 EXECUTION

3.01 GENERAL REQUIREMENTS

- A. A Substitution Request for products, assemblies, materials, and equipment constitutes a representation that the submitter:
 - 1. Has investigated proposed product and determined that it meets or exceeds the quality level of the specified product, equipment, assembly, or system.
 - 2. Agrees to provide the same warranty for the substitution as for the specified product.
 - 3. Agrees to provide same or equivalent maintenance service and source of replacement parts, as applicable.
 - 4. Agrees to coordinate installation and make changes to other work that may be required for the work to be complete, with no additional cost to Owner.
 - 5. Waives claims for additional costs or time extension that may subsequently become apparent.
 - 6. Agrees to reimburse Owner and Architect for review or redesign services associated with re-approval by authorities.
- B. Document each request with complete data substantiating compliance of proposed substitution with Contract Documents. Burden of proof is on proposer.
 - 1. Note explicitly any non-compliant characteristics.
- C. Content: Include information necessary for tracking the status of each Substitution Request, and information necessary to provide an actionable response.
 - 1. No specific form is required. Contractor's Substitution Request documentation must include the following:



- a. Project Information:
 - 1) Official project name and number, and any additional required identifiers established in Contract Documents.
 - 2) Owner's, Architect's, and Contractor's names.
- b. Substitution Request Information:
 - 1) Discrete and consecutive Substitution Request number, and descriptive subject/title.
 - 2) Indication of whether the substitution is for cause or convenience.
 - 3) Issue date.
 - 4) Reference to particular Contract Document(s) specification section number, title, and article/paragraph(s).
 - 5) Description of Substitution.
 - 6) Reason why the specified item cannot be provided.
 - 7) Differences between proposed substitution and specified item.
 - 8) Description of how proposed substitution affects other parts of work.
- c. Attached Comparative Data: Provide point-by-point, side-by-side comparison addressing essential attributes specified, as appropriate and relevant for the item:
 - 1) Physical characteristics.
 - 2) In-service performance.
 - 3) Expected durability.
 - 4) Visual effect.
 - 5) Sustainable design features.
 - 6) Warranties.
 - 7) Other salient features and requirements.
 - 8) Include, as appropriate or requested, the following types of documentation:
 - (a) Product Data:
 - (b) Samples.
 - (c) Certificates, test, reports or similar qualification data.
 - (d) Drawings, when required to show impact on adjacent construction elements.
- d. Impact of Substitution:
 - 1) Savings to Owner for accepting substitution.
 - 2) Change to Contract Time due to accepting substitution.

- D. Limit each request to a single proposed substitution item.
 - 1. Submit an electronic document, combining the request form with supporting data into single document.

3.02 SUBSTITUTION PROCEDURES DURING PROCUREMENT

- A. Submittal Time Restrictions:
 - 1. Owner will consider requests for substitutions only if submitted at least 10 days prior to the date for receipt of bids.

3.03 SUBSTITUTION PROCEDURES DURING CONSTRUCTION

- A. Submit request for Substitution for Cause within 14 days of discovery of need for substitution, but not later than 14 days prior to time required for review and approval by Architect, in order to stay on approved project schedule.
- B. Submit request for Substitution for Convenience immediately upon discovery of its potential advantage to the project, but not later than 14 days prior to time required for review and approval by Architect, in order to stay on approved project schedule.
 - 1. In addition to meeting general documentation requirements, document how the requested substitution benefits the Owner through cost savings, time savings, greater energy conservation, or in other specific ways.
 - 2. Document means of coordinating of substitution item with other portions of the work, including work by affected subcontractors.



3. Bear the costs engendered by proposed substitution of:
 - a. Owner's compensation to the Architect for any required redesign, time spent processing and evaluating the request.
- C. Substitutions will not be considered under one or more of the following circumstances:
 1. When they are indicated or implied on shop drawing or product data submittals, without having received prior approval.
 2. Without a separate written request.
 3. When acceptance will require revisions to Contract Documents.

3.04 RESOLUTION

- A. Architect may request additional information and documentation prior to rendering a decision. Provide this data in an expeditious manner.
- B. Architect will notify Contractor in writing of decision to accept or reject request.
 1. Architect's decision following review of proposed substitution will be noted on the submitted form.

3.05 ACCEPTANCE

- A. Accepted substitutions change the work of the Project. They will be documented and incorporated into work of the project by Change Order, Construction Change Directive, Architectural Supplementary Instructions, or similar instruments provided for in the Conditions of the Contract.

3.06 CLOSEOUT ACTIVITIES

- A. See Section 01 7800 - Closeout Submittals, for closeout submittals.
- B. Include completed Substitution Request Forms as part of the Project record. Include both approved and rejected Requests.

END OF SECTION



**SECTION 01 3000
ADMINISTRATIVE REQUIREMENTS**

PART 1 GENERAL

1.01 SECTION INCLUDES

- A. General administrative requirements.
- B. Electronic document submittal service.
- C. Preconstruction meeting.
- D. Progress meetings.
- E. Construction progress schedule.
- F. Submittals for review, information, and project closeout.
- G. Number of copies of submittals.
- H. Requests for Interpretation (RFI) procedures.
- I. Submittal procedures.

1.02 RELATED REQUIREMENTS

- A. Section 01 3216 - Construction Progress Schedule: Form, content, and administration of schedules.
- B. Section 01 6000 - Product Requirements: General product requirements.
- C. Section 01 7000 - Execution and Closeout Requirements: Additional coordination requirements.
- D. Section 01 7800 - Closeout Submittals: Project record documents; operation and maintenance data; warranties and bonds.

1.03 GENERAL ADMINISTRATIVE REQUIREMENTS

- A. Comply with requirements of Section 01 7000 - Execution and Closeout Requirements for coordination of execution of administrative tasks with timing of construction activities.
- B. Make the following types of submittals to Architect:
 - 1. Requests for Interpretation (RFI).
 - 2. Requests for substitution.
 - 3. Shop drawings, product data, and samples.
 - 4. Test and inspection reports.
 - 5. Design data.
 - 6. Manufacturer's instructions and field reports.
 - 7. Applications for payment and change order requests.
 - 8. Progress schedules.
 - 9. Coordination drawings.
 - 10. Correction Punch List and Final Correction Punch List for Substantial Completion.
 - 11. Closeout submittals.

PART 2 PRODUCTS - NOT USED

PART 3 EXECUTION

3.01 ELECTRONIC DOCUMENT SUBMITTAL SERVICE

- A. All documents transmitted for purposes of administration of the contract are to be in electronic (PDF, MS Word, or MS Excel) format, as appropriate to the document, and transmitted via an Internet-based submittal service that receives, logs and stores documents, provides electronic stamping and signatures, and notifies addressees via email.
 - 1. Besides submittals for review, information, and closeout, this procedure applies to Requests for Interpretation (RFIs), progress documentation, contract modification documents (e.g. supplementary instructions, change proposals, change orders),

WA23049 Alfred A. Ring Park

Improvements

CONSTRUCTION DOCUMENTS

April 3, 2024

Walker Architects

Administrative Requirements

01 3000 - 1



applications for payment, field reports and meeting minutes, Contractor's correction punchlist, and any other document any participant wishes to make part of the project record.

2. Contractor and Architect are required to use this service.
3. It is Contractor's responsibility to submit documents in allowable format.
4. Subcontractors, suppliers, and Architect's consultants will be permitted to use the service at no extra charge.
5. Users of the service need an email address, internet access, and PDF review software that includes ability to mark up and apply electronic stamps (such as Adobe Acrobat, www.adobe.com, or Bluebeam PDF Revu, www.bluebeam.com), unless such software capability is provided by the service provider.
6. Paper document transmittals will not be reviewed; emailed electronic documents will not be reviewed.
7. All other specified submittal and document transmission procedures apply, except that electronic document requirements do not apply to samples or color selection charts.

3.02 PRECONSTRUCTION MEETING

- A. Schedule meeting after Notice of Award.
- B. Attendance Required:
 1. Owner.
 2. Contractor.
- C. Agenda:
 1. Execution of Owner-Contractor Agreement.
 2. Submission of executed bonds and insurance certificates.
 3. Distribution of Contract Documents.
 4. Submission of list of subcontractors, list of products, schedule of values, and progress schedule.
 5. Submission of initial Submittal schedule.
 6. Designation of personnel representing the parties to Contract.
 7. Procedures and processing of field decisions, submittals, substitutions, applications for payments, proposal request, Change Orders, and Contract closeout procedures.
 8. Scheduling.
- D. Record minutes and distribute copies within two days after meeting to participants, with two copies to Architect, Owner, participants, and those affected by decisions made.

3.03 PROGRESS MEETINGS

- A. Schedule and administer meetings throughout progress of the work at maximum bi-monthly intervals.
- B. Make arrangements for meetings, prepare agenda with copies for participants, preside at meetings.
- C. Attendance Required:
 1. Contractor.
 2. Owner.
 3. Architect.
 4. Contractor's superintendent.
- D. Agenda:
 1. Review minutes of previous meetings.
 2. Review of work progress.
 3. Field observations, problems, and decisions.
 4. Identification of problems that impede, or will impede, planned progress.
 5. Review of submittals schedule and status of submittals.
 6. Review of RFIs log and status of responses.
 7. Review of off-site fabrication and delivery schedules.

WA23049 Alfred A. Ring Park

Improvements

CONSTRUCTION DOCUMENTS

April 3, 2024

Walker Architects

Administrative Requirements

01 3000 - 2



8. Maintenance of progress schedule.
 9. Corrective measures to regain projected schedules.
 10. Planned progress during succeeding work period.
 11. Coordination of projected progress.
 12. Maintenance of quality and work standards.
 13. Effect of proposed changes on progress schedule and coordination.
 14. Other business relating to work.
- E. Record minutes and distribute copies within two days after meeting to participants, with two copies to Architect, Owner, participants, and those affected by decisions made.

3.04 CONSTRUCTION PROGRESS SCHEDULE - SEE SECTION 01 3216

- A. Within 10 days after date of the Agreement, submit preliminary schedule defining planned operations for the first 60 days of work, with a general outline for remainder of work.
- B. If preliminary schedule requires revision after review, submit revised schedule within 10 days.
- C. Within 20 days after review of preliminary schedule, submit draft of proposed complete schedule for review.
 1. Include written certification that major contractors have reviewed and accepted proposed schedule.
- D. Within 10 days after joint review, submit complete schedule.
- E. Submit updated schedule with each Application for Payment.

3.05 REQUESTS FOR INTERPRETATION (RFI)

- A. Definition: A request seeking one of the following:
 1. An interpretation, amplification, or clarification of some requirement of Contract Documents arising from inability to determine from them the exact material, process, or system to be installed; or when the elements of construction are required to occupy the same space (interference); or when an item of work is described differently at more than one place in Contract Documents.
 2. A resolution to an issue which has arisen due to field conditions and affects design intent.
- B. Whenever possible, request clarifications at the next appropriate project progress meeting, with response entered into meeting minutes, rendering unnecessary the issuance of a formal RFI.
- C. Preparation: Prepare an RFI immediately upon discovery of a need for interpretation of Contract Documents. Failure to submit a RFI in a timely manner is not a legitimate cause for claiming additional costs or delays in execution of the work.
 1. Prepare a separate RFI for each specific item.
 - a. Review, coordinate, and comment on requests originating with subcontractors and/or materials suppliers.
 - b. Do not forward requests which solely require internal coordination between subcontractors.
 2. Prepare using software provided by the Electronic Document Submittal Service.
 3. Combine RFI and its attachments into a single electronic file. PDF format is preferred.
- D. Reason for the RFI: Prior to initiation of an RFI, carefully study all Contract Documents to confirm that information sufficient for their interpretation is definitely not included.
 1. Include in each request Contractor's signature attesting to good faith effort to determine from Contract Documents information requiring interpretation.
 2. Unacceptable Uses for RFIs: Do not use RFIs to request the following:
 - a. Approval of submittals (use procedures specified elsewhere in this section).
 - b. Approval of substitutions (see Section - 01 6000 - Product Requirements)
 - c. Changes that entail change in Contract Time and Contract Sum (comply with provisions of the Conditions of the Contract).
 - d. Different methods of performing work than those indicated in the Contract Drawings and Specifications (comply with provisions of the Conditions of the Contract).



3. Improper RFIs: Requests not prepared in compliance with requirements of this section and/or missing key information required to render an actionable response. They will be returned without a response, with an explanatory notation.
 4. Frivolous RFIs: Requests regarding information that is clearly indicated on, or reasonably inferable from, Contract Documents, with no additional input required to clarify the question. They will be returned without a response, with an explanatory notation.
 - a. The Owner reserves the right to assess the Contractor for the costs (on time-and-materials basis) incurred by the Architect, and any of its consultants, due to processing of such RFIs.
- E. Content: Include identifiers necessary for tracking the status of each RFI, and information necessary to provide an actionable response.
1. Official Project name and number, and any additional required identifiers established in Contract Documents.
 2. Owner's, Architect's, and Contractor's names.
 3. Discrete and consecutive RFI number, and descriptive subject/title.
 4. Issue date, and requested reply date.
 5. Reference to particular Contract Document(s) requiring additional information/interpretation. Identify pertinent drawing and detail number and/or specification section number, title, and paragraph(s).
 6. Annotations: Field dimensions and/or description of conditions which have engendered the request.
 7. Contractor's suggested resolution: A written and/or a graphic solution, to scale, is required in cases where clarification of coordination issues is involved, for example; routing, clearances, and/or specific locations of work shown diagrammatically in Contract Documents. If applicable, state the likely impact of the suggested resolution on Contract Time or the Contract Sum.
- F. Attachments: Include sketches, coordination drawings, descriptions, photos, submittals, and other information necessary to substantiate the reason for the request.
- G. RFI Log: Prepare and maintain a tabular log of RFIs for the duration of the project.
1. Indicate current status of every RFI. Update log promptly and on a regular basis.
 2. Note dates of when each request is made, and when a response is received.
 3. Highlight items requiring priority or expedited response.
 4. Highlight items for which a timely response has not been received to date.
 5. Identify and include improper or frivolous RFIs.
- H. Review Time: Architect will respond and return RFIs to Contractor within seven calendar days of receipt. For the purpose of establishing the start of the mandated response period, RFIs received after 12:00 noon will be considered as having been received on the following regular working day.
- I. Responses: Content of answered RFIs will not constitute in any manner a directive or authorization to perform extra work or delay the project. If in Contractor's belief it is likely to lead to a change to Contract Sum or Contract Time, promptly issue a notice to this effect, and follow up with an appropriate Change Order request to Owner.
1. Response may include a request for additional information, in which case the original RFI will be deemed as having been answered, and an amended one is to be issued forthwith. Identify the amended RFI with an R suffix to the original number.
 2. Do not extend applicability of a response to specific item to encompass other similar conditions, unless specifically so noted in the response.
 3. Upon receipt of a response, promptly review and distribute it to all affected parties, and update the RFI Log, noting the RFI as closed. If additional clarification of the response is deemed necessary, create a new RFI.
 - a. The practice of holding the initial RFI as "open" after the design team response has been provided is explicitly prohibited.



4. Notify Architect within seven calendar days if an additional or corrected response is required by submitting an amended version of the original RFI, identified as specified above.

3.06 SUBMITTAL SCHEDULE

- A. Submit to Architect for review a schedule for submittals in tabular format.
 1. Coordinate with Contractor's construction schedule and schedule of values.
 2. Format schedule to allow tracking of status of submittals throughout duration of construction.
 3. Arrange information to include scheduled date for initial submittal, specification number and title, submittal category (for review or for information), description of item of work covered, and role and name of subcontractor.
 4. Account for time required for preparation, review, manufacturing, fabrication and delivery when establishing submittal delivery and review deadline dates.
 - a. For assemblies, equipment, systems comprised of multiple components and/or requiring detailed coordination with other work, allow for additional time to make corrections or revisions to initial submittals, and time for their review.

3.07 SUBMITTALS FOR REVIEW

- A. When the following are specified in individual sections, submit them for review:
 1. Product data.
 2. Shop drawings.
 3. Samples for selection.
 4. Samples for verification.
- B. Submit to Architect for review for the limited purpose of checking for compliance with information given and the design concept expressed in Contract Documents.
- C. Samples will be reviewed for aesthetic, color, or finish selection.
- D. After review, provide copies and distribute in accordance with SUBMITTAL PROCEDURES article below and for record documents purposes described in Section 01 7800 - Closeout Submittals.

3.08 SUBMITTALS FOR INFORMATION

- A. When the following are specified in individual sections, submit them for information:
 1. Design data.
 2. Sustainability design submittals and reports.
 3. Certificates.
 4. Test reports.
 5. Inspection reports.
 6. Manufacturer's instructions.
 7. Manufacturer's field reports.
 8. Other types indicated.
- B. Submit for Architect's knowledge as contract administrator or for Owner.

3.09 SUBMITTALS FOR PROJECT CLOSEOUT

- A. Submit Correction Punch List for Substantial Completion.
- B. Submit Final Correction Punch List for Substantial Completion.
- C. When the following are specified in individual sections, submit them at project closeout in compliance with requirements of Section 01 7800 - Closeout Submittals:
 1. Project record documents.
 2. Operation and maintenance data.
 3. Warranties.
 4. Bonds.
 5. Other types as indicated.



D. Submit for Owner's benefit during and after project completion.

3.10 NUMBER OF COPIES OF SUBMITTALS

- A. Electronic Documents: Submit one electronic copy in PDF format; an electronically-marked up file will be returned. Create PDFs at native size and right-side up; illegible files will be rejected.
- B. Samples: Submit the number specified in individual specification sections; one of which will be retained by Architect.
 - 1. After review, produce duplicates.
 - 2. Retained samples will not be returned to Contractor unless specifically so stated.

3.11 SUBMITTAL PROCEDURES

- A. General Requirements:
 - 1. Use a single transmittal for related items.
 - 2. Submit separate packages of submittals for review and submittals for information, when included in the same specification section.
 - 3. Transmit using approved form.
 - a. Use form generated by Electronic Document Submittal Service software.
 - 4. Sequentially identify each item. For revised submittals use original number and a sequential numerical suffix.
 - 5. Identify: Project; Contractor; subcontractor or supplier; pertinent drawing and detail number; and specification section number and article/paragraph, as appropriate on each copy.
 - 6. Apply Contractor's stamp, signed or initialed certifying that review, approval, verification of products required, field dimensions, adjacent construction work, and coordination of information is in accordance with the requirements of the work and Contract Documents.
 - a. Submittals from sources other than the Contractor, or without Contractor's stamp will not be acknowledged, reviewed, or returned.
 - 7. Deliver each submittal on date noted in submittal schedule, unless an earlier date has been agreed to by all affected parties, and is of the benefit to the project.
 - a. Upload submittals in electronic form to Electronic Document Submittal Service website.
 - b. Deliver physical sample submittals to Architect at business address.
 - 8. Schedule submittals to expedite the Project, and coordinate submission of related items.
 - a. For each submittal for review, allow 15 days excluding delivery time to and from the Contractor.
 - b. For sequential reviews involving Architect's consultants, Owner, or another affected party, allow an additional 7 days.
 - 9. Identify variations from Contract Documents and product or system limitations that may be detrimental to successful performance of the completed work.
 - 10. Provide space for Contractor and Architect review stamps.
 - 11. When revised for resubmission, identify all changes made since previous submission.
 - 12. Distribute reviewed submittals. Instruct parties to promptly report inability to comply with requirements.
 - 13. Incomplete submittals will not be reviewed, unless they are partial submittals for distinct portion(s) of the work, and have received prior approval for their use.
 - 14. Submittals not requested will be recognized, and will be returned "Not Reviewed",
- B. Product Data Procedures:
 - 1. Submit only information required by individual specification sections.
 - 2. Collect required information into a single submittal.
 - 3. Submit concurrently with related shop drawing submittal.
 - 4. Do not submit (Material) Safety Data Sheets for materials or products.
 - 5. Submit sustainable design reporting submittals under separate cover.
- C. Shop Drawing Procedures:



1. Prepare accurate, drawn-to-scale, original shop drawing documentation by interpreting Contract Documents and coordinating related work.
2. Do not reproduce Contract Documents to create shop drawings.
3. Generic, non-project-specific information submitted as shop drawings do not meet the requirements for shop drawings.

D. Samples Procedures:

1. Transmit related items together as single package.
2. Identify each item to allow review for applicability in relation to shop drawings showing installation locations.
3. Include with transmittal high-resolution image files of samples to facilitate electronic review and approval. Provide separate submittal page for each item image.

3.12 SUBMITTAL REVIEW

- A. Submittals for Review: Architect will review each submittal, and approve, or take other appropriate action.
- B. Submittals for Information: Architect will acknowledge receipt and review. See below for actions to be taken.
- C. Architect's actions will be reflected by marking each returned submittal using virtual stamp on electronic submittals.
 1. Notations may be made directly on submitted items and/or listed on appended Submittal Review cover sheet.
- D. Architect's and consultants' actions on items submitted for review:
 1. Authorizing purchasing, fabrication, delivery, and installation:
 - a. "Approved", or language with same legal meaning.
 - b. "Approved as Noted, Resubmission not required", or language with same legal meaning.
 - 1) At Contractor's option, submit corrected item, with review notations acknowledged and incorporated.
 - c. "Approved as Noted, Resubmit for Record", or language with same legal meaning.
 - 1) Resubmit corrected item, with review notations acknowledged and incorporated. Resubmit separately, or as part of project record documents.
 - 2) Non-responsive resubmittals may be rejected.
 2. Not Authorizing fabrication, delivery, and installation:
 - a. "Revise and Resubmit".
 - 1) Resubmit revised item, with review notations acknowledged and incorporated.
 - 2) Non-responsive resubmittals may be rejected.
 - b. "Rejected".
 - 1) Submit item complying with requirements of Contract Documents.
- E. Architect's and consultants' actions on items submitted for information:
 1. Items for which no action was taken:
 - a. "Received" - to notify the Contractor that the submittal has been received for record only.
 2. Items for which action was taken:
 - a. "Reviewed" - no further action is required from Contractor.

END OF SECTION



**SECTION 01 3216
CONSTRUCTION PROGRESS SCHEDULE**

PART 1 GENERAL

1.01 SECTION INCLUDES

- A. Construction progress schedule, bar chart type.

1.02 REFERENCE STANDARDS

- A. AGC (CPSM) - Construction Planning and Scheduling Manual; 2004.
- B. M-H (CPM) - CPM in Construction Management - Project Management with CPM; 2015.

1.03 SUBMITTALS

- A. Within 10 days after date of Agreement, submit preliminary schedule.
- B. If preliminary schedule requires revision after review, submit revised schedule within 10 days.
- C. Within 20 days after review of preliminary schedule, submit draft of proposed complete schedule for review.
 - 1. Include written certification that major contractors have reviewed and accepted proposed schedule.
- D. Within 10 days after joint review, submit complete schedule.
- E. Submit updated schedule with each Application for Payment.

1.04 QUALITY ASSURANCE

- A. Scheduler: Contractor's personnel or specialist Consultant specializing in CPM scheduling with one years minimum experience in scheduling construction work of a complexity comparable to this Project, and having use of computer facilities capable of delivering a detailed graphic printout within 48 hours of request.

1.05 SCHEDULE FORMAT

- A. Listings: In chronological order according to the start date for each activity. Identify each activity with the applicable specification section number.
- B. Scale and Spacing: To allow for notations and revisions.

PART 2 PRODUCTS - NOT USED

PART 3 EXECUTION

3.01 PRELIMINARY SCHEDULE

- A. Prepare preliminary schedule in the form of a horizontal bar chart.

3.02 CONTENT

- A. Show complete sequence of construction by activity, with dates for beginning and completion of each element of construction.
- B. Identify each item by specification section number.
- C. Identify work of separate stages and other logically grouped activities.
- D. Provide sub-schedules to define critical portions of the entire schedule.
- E. Include conferences and meetings in schedule.
- F. Show accumulated percentage of completion of each item, and total percentage of Work completed, as of the first day of each month.
- G. Provide separate schedule of submittal dates for shop drawings, product data, and samples, owner-furnished products, and dates reviewed submittals will be required from Architect. Indicate decision dates for selection of finishes.
- H. Indicate delivery dates for owner-furnished products.



- I. Coordinate content with schedule of values specified in Section 01 2000 - Price and Payment Procedures.
- J. Provide legend for symbols and abbreviations used.

3.03 BAR CHARTS

- A. Include a separate bar for each major portion of Work or operation.
- B. Identify the first work day of each week.

3.04 REVIEW AND EVALUATION OF SCHEDULE

- A. Participate in joint review and evaluation of schedule with Architect at each submittal.
- B. Evaluate project status to determine work behind schedule and work ahead of schedule.
- C. After review, revise as necessary as result of review, and resubmit within 10 days.

3.05 UPDATING SCHEDULE

- A. Maintain schedules to record actual start and finish dates of completed activities.
- B. Indicate progress of each activity to date of revision, with projected completion date of each activity.
- C. Annotate diagrams to graphically depict current status of Work.
- D. Identify activities modified since previous submittal, major changes in Work, and other identifiable changes.
- E. Indicate changes required to maintain Date of Substantial Completion.
- F. Submit reports required to support recommended changes.
- G. Provide narrative report to define problem areas, anticipated delays, and impact on the schedule. Report corrective action taken or proposed and its effect.

3.06 DISTRIBUTION OF SCHEDULE

- A. Distribute copies of updated schedules to Contractor's project site file, to subcontractors, suppliers, Architect, Owner, and other concerned parties.
- B. Instruct recipients to promptly report, in writing, problems anticipated by projections indicated in schedules.

END OF SECTION



SECTION 01 4000 QUALITY REQUIREMENTS

PART 1 GENERAL

1.01 SECTION INCLUDES

- A. Submittals.
- B. References and standards.
- C. Control of installation.
- D. Tolerances.
- E. Manufacturers' field services.
- F. Defect Assessment.

1.02 RELATED REQUIREMENTS

- A. Section 01 3000 - Administrative Requirements: Submittal procedures.
- B. Section 01 4216 - Definitions.
- C. Section 01 6000 - Product Requirements: Requirements for material and product quality.

1.03 DEFINITIONS

- A. Contractor's Quality Control Plan: Contractor's management plan for executing the Contract for Construction.

1.04 SUBMITTALS

- A. See Section 01 3000 - Administrative Requirements, for submittal procedures.
- B. Certificates: When specified in individual specification sections, submit certification by the manufacturer and Contractor or installation/application subcontractor to Architect, in quantities specified for Product Data.
 - 1. Indicate material or product complies with or exceeds specified requirements. Submit supporting reference data, affidavits, and certifications as appropriate.
 - 2. Certificates may be recent or previous test results on material or product, but must be acceptable to Architect.
- C. Manufacturer's Instructions: When specified in individual specification sections, submit printed instructions for delivery, storage, assembly, installation, start-up, adjusting, and finishing, for the Owner's information. Indicate special procedures, perimeter conditions requiring special attention, and special environmental criteria required for application or installation.
- D. Manufacturer's Field Reports: Submit reports for Architect's benefit as contract administrator or for Owner.
 - 1. Submit for information for the limited purpose of assessing compliance with information given and the design concept expressed in the Contract Documents.

1.05 REFERENCES AND STANDARDS

- A. For products and workmanship specified by reference to a document or documents not included in the Project Manual, also referred to as reference standards, comply with requirements of the standard, except when more rigid requirements are specified or are required by applicable codes.
- B. Comply with reference standard of date of issue current on date of Contract Documents, except where a specific date is established by applicable code.
- C. Obtain copies of standards where required by product specification sections.
- D. Maintain copy at project site during submittals, planning, and progress of the specific work, until Substantial Completion.
- E. Should specified reference standards conflict with Contract Documents, request clarification from Architect before proceeding.



- F. Neither the contractual relationships, duties, or responsibilities of the parties in Contract nor those of Architect shall be altered from Contract Documents by mention or inference otherwise in any reference document.

PART 2 PRODUCTS - NOT USED

PART 3 EXECUTION

3.01 CONTROL OF INSTALLATION

- A. Monitor quality control over suppliers, manufacturers, products, services, site conditions, and workmanship, to produce work of specified quality.
- B. Comply with manufacturers' instructions, including each step in sequence.
- C. Should manufacturers' instructions conflict with Contract Documents, request clarification from Architect before proceeding.
- D. Comply with specified standards as minimum quality for the work except where more stringent tolerances, codes, or specified requirements indicate higher standards or more precise workmanship.
- E. Have work performed by persons qualified to produce required and specified quality.
- F. Verify that field measurements are as indicated on shop drawings or as instructed by the manufacturer.
- G. Secure products in place with positive anchorage devices designed and sized to withstand stresses, vibration, physical distortion, and disfigurement.

3.02 TOLERANCES

- A. Monitor fabrication and installation tolerance control of products to produce acceptable Work. Do not permit tolerances to accumulate.
- B. Comply with manufacturers' tolerances. Should manufacturers' tolerances conflict with Contract Documents, request clarification from Architect before proceeding.
- C. Adjust products to appropriate dimensions; position before securing products in place.

3.03 DEFECT ASSESSMENT

- A. Replace Work or portions of the Work not complying with specified requirements.
- B. If, in the opinion of Architect, it is not practical to remove and replace the work, Architect will direct an appropriate remedy or adjust payment.

END OF SECTION



**SECTION 01 4216
DEFINITIONS**

PART 1 GENERAL

1.01 SUMMARY

- A. This section supplements the definitions contained in the General Conditions.
- B. Other definitions are included in individual specification sections.

1.02 DEFINITIONS

- A. Furnish: To supply, deliver, unload, and inspect for damage.
- B. Install: To unpack, assemble, erect, apply, place, finish, cure, protect, clean, start up, and make ready for use.
- C. Product: Material, machinery, components, equipment, fixtures, and systems forming the work result. Not materials or equipment used for preparation, fabrication, conveying, or erection and not incorporated into the work result. Products may be new, never before used, or re-used materials or equipment.
- D. Project Manual: The book-sized volume that includes the procurement requirements (if any), the contracting requirements, and the specifications.
- E. Provide: To furnish and install.
- F. Supply: Same as Furnish.

PART 2 PRODUCTS - NOT USED

PART 3 EXECUTION - NOT USED

END OF SECTION



**SECTION 01 5000
TEMPORARY FACILITIES AND CONTROLS**

PART 1 GENERAL

1.01 SECTION INCLUDES

- A. Temporary utilities.
- B. Temporary Controls: Barriers, enclosures, and fencing.
- C. Security requirements.
- D. Vehicular access and parking.
- E. Waste removal facilities and services.

1.02 REFERENCE STANDARDS

- A. ASTM E84 - Standard Test Method for Surface Burning Characteristics of Building Materials; 2022.
- B. ASTM E90 - Standard Test Method for Laboratory Measurement of Airborne Sound Transmission Loss of Building Partitions and Elements; 2009 (Reapproved 2016).

1.03 TEMPORARY UTILITIES

- A. Provide and pay for all electrical power, lighting, water, heating and cooling, and ventilation required for construction purposes.
- B. Existing facilities may not be used.
- C. Use trigger-operated nozzles for water hoses, to avoid waste of water.

1.04 BARRIERS

- A. Provide barriers to prevent unauthorized entry to construction areas, to prevent access to areas that could be hazardous to workers or the public, to allow for owner's use of site and to protect existing facilities and adjacent properties from damage from construction operations and demolition.
- B. Provide barricades and covered walkways required by governing authorities for public rights-of-way and for public access to existing building.
- C. Provide protection for plants designated to remain. Replace damaged plants.
- D. Protect non-owned vehicular traffic, stored materials, site, and structures from damage.

1.05 FENCING

- A. Construction: Commercial grade chain link fence.
- B. Provide 6 foot high fence around construction site; equip with vehicular and pedestrian gates with locks.

1.06 SECURITY

- A. Provide security and facilities to protect Work, existing facilities, and Owner's operations from unauthorized entry, vandalism, or theft.
- B. Coordinate with Owner's security program.

1.07 VEHICULAR ACCESS AND PARKING

- A. Comply with regulations relating to use of streets and sidewalks, access to emergency facilities, and access for emergency vehicles.
- B. Coordinate access and haul routes with governing authorities and Owner.
- C. Provide and maintain access to fire hydrants, free of obstructions.
- D. Provide means of removing mud from vehicle wheels before entering streets.
- E. Designated existing on-site roads may be used for construction traffic.



- F. Provide temporary parking areas to accommodate construction personnel. When site space is not adequate, provide additional off-site parking.

1.08 WASTE REMOVAL

- A. See Section 01 7419 - Construction Waste Management and Disposal, for additional requirements.
- B. Provide waste removal facilities and services as required to maintain the site in clean and orderly condition.
- C. Provide containers with lids. Remove trash from site periodically.
- D. If materials to be recycled or re-used on the project must be stored on-site, provide suitable non-combustible containers; locate containers holding flammable material outside the structure unless otherwise approved by the authorities having jurisdiction.
- E. Open free-fall chutes are not permitted. Terminate closed chutes into appropriate containers with lids.

1.09 REMOVAL OF UTILITIES, FACILITIES, AND CONTROLS

- A. Remove temporary utilities, equipment, facilities, materials, prior to Date of Substantial Completion inspection.
- B. Remove underground installations to a minimum depth of 2 feet. Grade site as indicated.
- C. Clean and repair damage caused by installation or use of temporary work.
- D. Restore existing facilities used during construction to original condition.

PART 2 PRODUCTS - NOT USED

PART 3 EXECUTION - NOT USED

END OF SECTION



**SECTION 01 6000
PRODUCT REQUIREMENTS**

PART 1 GENERAL

1.01 SECTION INCLUDES

- A. General product requirements.
- B. Re-use of existing products.
- C. Transportation, handling, storage and protection.
- D. Product option requirements.
- E. Substitution limitations.
- F. Procedures for Owner-supplied products.

1.02 RELATED REQUIREMENTS

- A. Section 01 2500 - Substitution Procedures: Substitutions made during procurement and/or construction phases.
- B. Section 01 4000 - Quality Requirements: Product quality monitoring.
- C. Section 01 7419 - Construction Waste Management and Disposal: Waste disposal requirements potentially affecting product selection, packaging and substitutions.

1.03 SUBMITTALS

- A. Product Data Submittals: Submit manufacturer's standard published data. Mark each copy to identify applicable products, models, options, and other data. Supplement manufacturers' standard data to provide information specific to this Project.
- B. Shop Drawing Submittals: Prepared specifically for this Project; indicate utility and electrical characteristics, utility connection requirements, and location of utility outlets for service for functional equipment and appliances.
- C. Sample Submittals: Illustrate functional and aesthetic characteristics of the product, with integral parts and attachment devices. Coordinate sample submittals for interfacing work.
 - 1. For selection from standard finishes, submit samples of the full range of the manufacturer's standard colors, textures, and patterns.

PART 2 PRODUCTS

2.01 EXISTING PRODUCTS

- A. Do not use materials and equipment removed from existing premises unless specifically required or permitted by Contract Documents.
- B. Unforeseen historic items encountered remain the property of the Owner; notify Owner promptly upon discovery; protect, remove, handle, and store as directed by Owner.
- C. Existing materials and equipment indicated to be removed, but not to be re-used, relocated, reinstalled, delivered to the Owner, or otherwise indicated as to remain the property of the Owner, become the property of the Contractor; remove from site.

2.02 NEW PRODUCTS

- A. Provide new products unless specifically required or permitted by Contract Documents.
- B. See Section 01 4000 - Quality Requirements, for additional source quality control requirements.
- C. Use of products having any of the following characteristics is not permitted:
 - 1. Containing asbestos.
- D. Where other criteria are met, Contractor shall give preference to products that:
 - 1. If used on interior, have lower emissions, as defined in Section 01 6116.
 - 2. If wet-applied, have lower VOC content, as defined in Section 01 6116.
 - 3. Are extracted, harvested, and/or manufactured closer to the location of the project.



4. Have longer documented life span under normal use.
5. Result in less construction waste. See Section 01 7419
6. Are made of vegetable materials that are rapidly renewable.
7. Are made of recycled materials.
8. If made of wood, are made of sustainably harvested wood, wood chips, or wood fiber.
9. If bio-based, other than wood, are or are made of Sustainable Agriculture Network certified products.
10. Are Cradle-to-Cradle Certified.
11. Have a published Environmental Product Declaration (EPD).
12. Have a published Health Product Declaration (HPD).

2.03 PRODUCT OPTIONS

- A. Products Specified by Reference Standards or by Description Only: Use any product meeting those standards or description.
- B. Products Specified by Naming One or More Manufacturers: Use a product of one of the manufacturers named and meeting specifications, no options or substitutions allowed.
- C. Products Specified by Naming One or More Manufacturers with a Provision for Substitutions: Submit a request for substitution for any manufacturer not named.

PART 3 EXECUTION

3.01 SUBSTITUTION LIMITATIONS

- A. See Section 01 2500 - Substitution Procedures.

3.02 TRANSPORTATION AND HANDLING

- A. Package products for shipment in manner to prevent damage; for equipment, package to avoid loss of factory calibration.
- B. If special precautions are required, attach instructions prominently and legibly on outside of packaging.
- C. Coordinate schedule of product delivery to designated prepared areas in order to minimize site storage time and potential damage to stored materials.
- D. Transport and handle products in accordance with manufacturer's instructions.
- E. Transport materials in covered trucks to prevent contamination of product and littering of surrounding areas.
- F. Promptly inspect shipments to ensure that products comply with requirements, quantities are correct, and products are undamaged.
- G. Provide equipment and personnel to handle products by methods to prevent soiling, disfigurement, or damage, and to minimize handling.
- H. Arrange for the return of packing materials, such as wood pallets, where economically feasible.

3.03 STORAGE AND PROTECTION

- A. Provide protection of stored materials and products against theft, casualty, or deterioration.
- B. Designate receiving/storage areas for incoming products so that they are delivered according to installation schedule and placed convenient to work area in order to minimize waste due to excessive materials handling and misapplication. See Section 01 7419.
 1. Structural Loading Limitations: Handle and store products and materials so as not to exceed static and dynamic load-bearing capacities of project floor and roof areas.
- C. Store and protect products in accordance with manufacturers' instructions.
- D. Store with seals and labels intact and legible.
- E. Store sensitive products in weathertight, climate-controlled enclosures in an environment favorable to product.
- F. For exterior storage of fabricated products, place on sloped supports above ground.

WA23049 Alfred A. Ring Park

Improvements

CONSTRUCTION DOCUMENTS

April 3, 2024

Walker Architects

Product Requirements

01 6000 - 2



- G. Provide off-site storage and protection when site does not permit on-site storage or protection.
 - 1. Execute a formal supplemental agreement between Owner and Contractor allowing off-site storage, for each occurrence.
- H. Protect products from damage or deterioration due to construction operations, weather, precipitation, humidity, temperature, sunlight and ultraviolet light, dirt, dust, and other contaminants.
- I. Comply with manufacturer's warranty conditions, if any.
- J. Do not store products directly on the ground.
- K. Cover products subject to deterioration with impervious sheet covering. Provide ventilation to prevent condensation and degradation of products.
- L. Store loose granular materials on solid flat surfaces in a well-drained area. Prevent mixing with foreign matter.
- M. Prevent contact with material that may cause corrosion, discoloration, or staining.
- N. Provide equipment and personnel to store products by methods to prevent soiling, disfigurement, or damage.
- O. Arrange storage of products to permit access for inspection. Periodically inspect to verify products are undamaged and are maintained in acceptable condition.

END OF SECTION



**SECTION 01 7000
EXECUTION AND CLOSEOUT REQUIREMENTS**

PART 1 GENERAL

1.01 SECTION INCLUDES

- A. Examination, preparation, and general installation procedures.
- B. Requirements for alterations work, including selective demolition.
- C. Pre-installation meetings.
- D. Cutting and patching.
- E. Surveying for laying out the work.
- F. Cleaning and protection.
- G. Closeout procedures, including Contractor's Correction Punch List, except payment procedures.

1.02 RELATED REQUIREMENTS

- A. Section 01 1000 - Summary: Limitations on working in existing building; continued occupancy; work sequence; identification of salvaged and relocated materials.
- B. Section 01 3000 - Administrative Requirements: Submittals procedures.
- C. Section 01 4000 - Quality Requirements: Testing and inspection procedures.
- D. Section 01 5000 - Temporary Facilities and Controls: Temporary exterior enclosures.
- E. Section 01 5000 - Temporary Facilities and Controls: Temporary interior partitions.
- F. Section 01 7419 - Construction Waste Management and Disposal: Additional procedures for trash/waste removal, recycling, salvage, and reuse.
- G. Section 01 7800 - Closeout Submittals: Project record documents, operation and maintenance data, warranties.
- H. Section 02 4100 - Demolition: Demolition of whole structures and parts thereof; site utility demolition.
- I. Individual Product Specification Sections:
 - 1. Advance notification to other sections of openings required in work of those sections.
 - 2. Limitations on cutting structural members.

1.03 REFERENCE STANDARDS

- A. NFPA 241 - Standard for Safeguarding Construction, Alteration, and Demolition Operations; 2022.

1.04 SUBMITTALS

- A. See Section 01 3000 - Administrative Requirements, for submittal procedures.
- B. Survey work: Submit name, address, and telephone number of Surveyor before starting survey work.
 - 1. On request, submit documentation verifying accuracy of survey work.
 - 2. Submit a copy of site drawing signed by the Land Surveyor, that the elevations and locations of the work are in compliance with Contract Documents.
 - 3. Submit surveys and survey logs for the project record.
- C. Demolition Plan: Submit demolition plan as specified by OSHA and local authorities.
 - 1. Indicate extent of demolition, removal sequence, bracing and shoring, and location and construction of barricades and fences. Include design drawings and calculations for bracing and shoring.
 - 2. Identify demolition firm and submit qualifications.
 - 3. Include a summary of safety procedures.



- D. Cutting and Patching: Submit written request in advance of cutting or alteration that affects:
 - 1. Structural integrity of any element of Project.
 - 2. Integrity of weather exposed or moisture resistant element.
 - 3. Efficiency, maintenance, or safety of any operational element.
 - 4. Visual qualities of sight exposed elements.
 - 5. Work of Owner or separate Contractor.
 - 6. Include in request:
 - a. Identification of Project.
 - b. Location and description of affected work.
 - c. Necessity for cutting or alteration.
 - d. Description of proposed work and products to be used.
 - e. Alternatives to cutting and patching.
 - f. Effect on work of Owner or separate Contractor.
 - g. Written permission of affected separate Contractor.
 - h. Date and time work will be executed.
- E. Project Record Documents: Accurately record actual locations of capped and active utilities.

1.05 QUALIFICATIONS

- A. For demolition work, employ a firm specializing in the type of work required.
 - 1. Minimum of 5 years of documented experience.
- B. For surveying work, employ a land surveyor registered in the State in which the Project is located and acceptable to Architect. Submit evidence of surveyor's Errors and Omissions insurance coverage in the form of an Insurance Certificate. Employ only individual(s) trained and experienced in collecting and recording accurate data relevant to ongoing construction activities,

1.06 PROJECT CONDITIONS

- A. Use of explosives is not permitted.
- B. Grade site to drain. Maintain excavations free of water. Provide, operate, and maintain pumping equipment.
- C. Protect site from puddling or running water. Provide water barriers as required to protect site from soil erosion.
- D. Erosion and Sediment Control: Plan and execute work by methods to control surface drainage from cuts and fills, from borrow and waste disposal areas. Prevent erosion and sedimentation.
 - 1. Minimize amount of bare soil exposed at one time.
 - 2. Provide temporary measures such as berms, dikes, and drains, to prevent water flow.
 - 3. Construct fill and waste areas by selective placement to avoid erosive surface silts or clays.
 - 4. Periodically inspect earthwork to detect evidence of erosion and sedimentation; promptly apply corrective measures.
- E. Noise Control: Provide methods, means, and facilities to minimize noise produced by construction operations.
 - 1. At All Times: Excessively noisy tools and operations will not be tolerated inside the building at any time of day; excessively noisy includes jackhammers.
 - 2. Outdoors: Limit conduct of especially noisy exterior work to the hours of 8 am to 5 pm.
 - 3. Indoors: Limit conduct of especially noisy interior work to the hours of 6 pm to 7 am.
- F. Pollution Control: Provide methods, means, and facilities to prevent contamination of soil, water, and atmosphere from discharge of noxious, toxic substances, and pollutants produced by construction operations. Comply with federal, state, and local regulations.

1.07 COORDINATION

- A. See Section 01 1000 for occupancy-related requirements.



- B. Coordinate scheduling, submittals, and work of the various sections of the Project Manual to ensure efficient and orderly sequence of installation of interdependent construction elements with provisions for accommodating items installed later.
- C. Notify affected utility companies and comply with their requirements.
- D. Verify that utility requirements and characteristics of new operating equipment are compatible with building utilities. Coordinate work of various sections having interdependent responsibilities for installing, connecting to, and placing in service, such equipment.
- E. Coordinate space requirements, supports, and installation of mechanical and electrical work that are indicated diagrammatically on drawings. Follow routing indicated for pipes, ducts, and conduit, as closely as practicable; place runs parallel with lines of building. Utilize spaces efficiently to maximize accessibility for other installations, for maintenance, and for repairs.
- F. In finished areas except as otherwise indicated, conceal pipes, ducts, and wiring within the construction. Coordinate locations of fixtures and outlets with finish elements.
- G. Coordinate completion and clean-up of work of separate sections.
- H. After Owner occupancy of premises, coordinate access to site for correction of defective work and work not in accordance with Contract Documents, to minimize disruption of Owner's activities.

PART 2 PRODUCTS

2.01 PATCHING MATERIALS

- A. New Materials: As specified in product sections; match existing products and work for patching and extending work.
- B. Type and Quality of Existing Products: Determine by inspecting and testing products where necessary, referring to existing work as a standard.
- C. Product Substitution: For any proposed change in materials, submit request for substitution described in Section 01 6000 - Product Requirements.

PART 3 EXECUTION

3.01 EXAMINATION

- A. Verify that existing site conditions and substrate surfaces are acceptable for subsequent work. Start of work means acceptance of existing conditions.
- B. Verify that existing substrate is capable of structural support or attachment of new work being applied or attached.
- C. Examine and verify specific conditions described in individual specification sections.
- D. Take field measurements before confirming product orders or beginning fabrication, to minimize waste due to over-ordering or misfabrication.
- E. Verify that utility services are available, of the correct characteristics, and in the correct locations.
- F. Prior to Cutting: Examine existing conditions prior to commencing work, including elements subject to damage or movement during cutting and patching. After uncovering existing work, assess conditions affecting performance of work. Beginning of cutting or patching means acceptance of existing conditions.

3.02 PREPARATION

- A. Clean substrate surfaces prior to applying next material or substance.
- B. Seal cracks or openings of substrate prior to applying next material or substance.
- C. Apply manufacturer required or recommended substrate primer, sealer, or conditioner prior to applying any new material or substance in contact or bond.



3.03 PREINSTALLATION MEETINGS

- A. When required in individual specification sections, convene a preinstallation meeting at the site prior to commencing work of the section.
- B. Require attendance of parties directly affecting, or affected by, work of the specific section.
- C. Notify Architect four days in advance of meeting date.
- D. Prepare agenda and preside at meeting:
 - 1. Review conditions of examination, preparation and installation procedures.
 - 2. Review coordination with related work.
- E. Record minutes and distribute copies within two days after meeting to participants, with two copies to Architect, Owner, participants, and those affected by decisions made.

3.04 LAYING OUT THE WORK

- A. Verify locations of survey control points prior to starting work.
- B. Promptly notify Architect of any discrepancies discovered.
- C. Protect survey control points prior to starting site work; preserve permanent reference points during construction.
- D. Promptly report to Architect the loss or destruction of any reference point or relocation required because of changes in grades or other reasons.
- E. Replace dislocated survey control points based on original survey control. Make no changes without prior written notice to Architect.
- F. Utilize recognized engineering survey practices.
- G. Establish elevations, lines and levels. Locate and lay out by instrumentation and similar appropriate means:
 - 1. Site improvements including pavements; stakes for grading, fill and topsoil placement; utility locations, slopes, and invert elevations.
 - 2. Grid or axis for structures.
 - 3. Building foundation, column locations, ground floor elevations.
 - 4. Controlling lines and levels required for mechanical and electrical trades.
- H. Periodically verify layouts by same means.
- I. Maintain a complete and accurate log of control and survey work as it progresses.

3.05 GENERAL INSTALLATION REQUIREMENTS

- A. In addition to compliance with regulatory requirements, conduct construction operations in compliance with NFPA 241, including applicable recommendations in Appendix A.
- B. Install products as specified in individual sections, in accordance with manufacturer's instructions and recommendations, and so as to avoid waste due to necessity for replacement.
- C. Make vertical elements plumb and horizontal elements level, unless otherwise indicated.
- D. Install equipment and fittings plumb and level, neatly aligned with adjacent vertical and horizontal lines, unless otherwise indicated.
- E. Make consistent texture on surfaces, with seamless transitions, unless otherwise indicated.
- F. Make neat transitions between different surfaces, maintaining texture and appearance.

3.06 ALTERATIONS

- A. Drawings showing existing construction and utilities are based on casual field observation and existing record documents only.
 - 1. Verify that construction and utility arrangements are as indicated.
 - 2. Report discrepancies to Architect before disturbing existing installation.
 - 3. Beginning of alterations work constitutes acceptance of existing conditions.



- B. Keep areas in which alterations are being conducted separated from other areas that are occupied.
 - 1. Provide, erect, and maintain temporary dustproof partitions of construction specified in Section 01 5000 in locations indicated on drawings.
- C. Remove existing work as indicated and as required to accomplish new work.
 - 1. Remove rotted wood, corroded metals, and deteriorated masonry and concrete; replace with new construction specified.
 - 2. Remove items indicated on drawings.
 - 3. Relocate items indicated on drawings.
 - 4. Where new surface finishes are to be applied to existing work, perform removals, patch, and prepare existing surfaces as required to receive new finish; remove existing finish if necessary for successful application of new finish.
 - 5. Where new surface finishes are not specified or indicated, patch holes and damaged surfaces to match adjacent finished surfaces as closely as possible.
- D. Protect existing work to remain.
 - 1. Prevent movement of structure; provide shoring and bracing if necessary.
 - 2. Perform cutting to accomplish removals neatly and as specified for cutting new work.
 - 3. Repair adjacent construction and finishes damaged during removal work.
- E. Adapt existing work to fit new work: Make as neat and smooth transition as possible.
 - 1. Where removal of partitions or walls results in adjacent spaces becoming one, rework floors, walls, and ceilings to a smooth plane without breaks, steps, or bulkheads.
 - 2. Where a change of plane of 1/4 inch or more occurs in existing work, submit recommendation for providing a smooth transition for Architect review and request instructions.
- F. Patching: Where the existing surface is not indicated to be refinished, patch to match the surface finish that existed prior to cutting. Where the surface is indicated to be refinished, patch so that the substrate is ready for the new finish.
- G. Refinish existing surfaces as indicated:
 - 1. Where rooms or spaces are indicated to be refinished, refinish all visible existing surfaces to remain to the specified condition for each material, with a neat transition to adjacent finishes.
 - 2. If mechanical or electrical work is exposed accidentally during the work, re-cover and refinish to match.
- H. Clean existing systems and equipment.
- I. Remove demolition debris and abandoned items from alterations areas and dispose of off-site; do not burn or bury.
- J. Do not begin new construction in alterations areas before demolition is complete.
- K. Comply with all other applicable requirements of this section.

3.07 CUTTING AND PATCHING

- A. Whenever possible, execute the work by methods that avoid cutting or patching.
- B. See Alterations article above for additional requirements.
- C. Perform whatever cutting and patching is necessary to:
 - 1. Complete the work.
 - 2. Fit products together to integrate with other work.
 - 3. Provide openings for penetration of mechanical, electrical, and other services.
 - 4. Match work that has been cut to adjacent work.
 - 5. Repair areas adjacent to cuts to required condition.
 - 6. Repair new work damaged by subsequent work.
 - 7. Remove samples of installed work for testing when requested.



- 8. Remove and replace defective and non-complying work.
- D. Execute work by methods that avoid damage to other work and that will provide appropriate surfaces to receive patching and finishing. In existing work, minimize damage and restore to original condition.
- E. Cut rigid materials using masonry saw or core drill. Pneumatic tools not allowed without prior approval.
- F. Restore work with new products in accordance with requirements of Contract Documents.
- G. Fit work air tight to pipes, sleeves, ducts, conduit, and other penetrations through surfaces.
- H. At penetrations of fire rated walls, partitions, ceiling, or floor construction, completely seal voids with fire rated material in accordance with Section 07 8400, to full thickness of the penetrated element.
- I. Patching:
 - 1. Finish patched surfaces to match finish that existed prior to patching. On continuous surfaces, refinish to nearest intersection or natural break. For an assembly, refinish entire unit.
 - 2. Match color, texture, and appearance.
 - 3. Repair patched surfaces that are damaged, lifted, discolored, or showing other imperfections due to patching work. If defects are due to condition of substrate, repair substrate prior to repairing finish.

3.08 PROGRESS CLEANING

- A. Maintain areas free of waste materials, debris, and rubbish. Maintain site in a clean and orderly condition.
- B. Remove debris and rubbish from pipe chases, plenums, attics, crawl spaces, and other closed or remote spaces, prior to enclosing the space.
- C. Broom and vacuum clean interior areas prior to start of surface finishing, and continue cleaning to eliminate dust.
- D. Collect and remove waste materials, debris, and trash/rubbish from site periodically and dispose off-site; do not burn or bury.

3.09 PROTECTION OF INSTALLED WORK

- A. Protect installed work from damage by construction operations.
- B. Provide special protection where specified in individual specification sections.
- C. Provide temporary and removable protection for installed products. Control activity in immediate work area to prevent damage.
- D. Provide protective coverings at walls, projections, jambs, sills, and soffits of openings.
- E. Protect finished floors, stairs, and other surfaces from traffic, dirt, wear, damage, or movement of heavy objects, by protecting with durable sheet materials.
- F. Protect work from spilled liquids. If work is exposed to spilled liquids, immediately remove protective coverings, dry out work, and replace protective coverings.
- G. Prohibit traffic or storage upon waterproofed or roofed surfaces. If traffic or activity is necessary, obtain recommendations for protection from waterproofing or roofing material manufacturer.
- H. Prohibit traffic from landscaped areas.
- I. Remove protective coverings when no longer needed; reuse or recycle coverings if possible.

3.10 FINAL CLEANING

- A. Execute final cleaning prior to final project assessment.
 - 1. Clean areas to be occupied by Owner prior to final completion before Owner occupancy.



- B. Use cleaning materials that are nonhazardous.
- C. Remove all labels that are not permanent. Do not paint or otherwise cover fire test labels or nameplates on mechanical and electrical equipment.
- D. Clean equipment and fixtures to a sanitary condition with cleaning materials appropriate to the surface and material being cleaned.
- E. Clean site; sweep paved areas, rake clean landscaped surfaces.
- F. Remove waste, surplus materials, trash/rubbish, and construction facilities from the site; dispose of in legal manner; do not burn or bury.

3.11 CLOSEOUT PROCEDURES

- A. Make submittals that are required by governing or other authorities.
 - 1. Provide copies to Architect and Owner.
- B. Accompany Project Coordinator on preliminary inspection to determine items to be listed for completion or correction in the Contractor's Correction Punch List for Contractor's Notice of Substantial Completion.
- C. Notify Architect when work is considered ready for Architect's Substantial Completion inspection.
- D. Submit written certification containing Contractor's Correction Punch List, that Contract Documents have been reviewed, work has been inspected, and that work is complete in accordance with Contract Documents and ready for Architect's Substantial Completion inspection.
- E. Owner will occupy all of the building as specified in Section 01 1000.
- F. Conduct Substantial Completion inspection and create Final Correction Punch List containing Architect's and Contractor's comprehensive list of items identified to be completed or corrected and submit to Architect.
- G. Correct items of work listed in Final Correction Punch List and comply with requirements for access to Owner-occupied areas.
- H. Accompany Project Coordinator on Contractor's preliminary final inspection.
- I. Notify Architect when work is considered finally complete and ready for Architect's Substantial Completion final inspection.
- J. Complete items of work determined by Architect listed in executed Certificate of Substantial Completion.

END OF SECTION



**SECTION 01 7419
CONSTRUCTION WASTE MANAGEMENT AND DISPOSAL**

PART 1 GENERAL

1.01 WASTE MANAGEMENT REQUIREMENTS

- A. Owner requires that this project generate the least amount of trash and waste possible.
- B. Employ processes that ensure the generation of as little waste as possible due to error, poor planning, breakage, mishandling, contamination, or other factors.
- C. Minimize trash/waste disposal in landfills; reuse, salvage, or recycle as much waste as economically feasible.
- D. Required Recycling, Salvage, and Reuse: The following may not be disposed of in landfills or by incineration:
 - 1. Aluminum and plastic beverage containers.
 - 2. Corrugated cardboard.
 - 3. Wood pallets.
 - 4. Clean dimensional wood.
 - 5. Land clearing debris, including brush, branches, logs, and stumps; see Section 31 1000 - Site Clearing for use options.
 - 6. Metals, including packaging banding, metal studs, sheet metal, structural steel, piping, reinforcing bars, door frames, and other items made of steel, iron, galvanized steel, stainless steel, aluminum, copper, zinc, lead, brass, and bronze.
 - 7. Glass.
 - 8. Acoustical ceiling tile and panels.
- E. Contractor shall submit periodic Waste Disposal Reports; all landfill disposal, recycling, salvage, and reuse must be reported regardless of to whom the cost or savings accrues; use the same units of measure on all reports.
- F. Methods of trash/waste disposal that are not acceptable are:
 - 1. Burning on the project site.
 - 2. Burying on the project site.
 - 3. Dumping or burying on other property, public or private.
 - 4. Other illegal dumping or burying.
 - 5. Incineration, either on- or off-site.
- G. Regulatory Requirements: Contractor is responsible for knowing and complying with regulatory requirements, including but not limited to Federal, state and local requirements, pertaining to legal disposal of all construction and demolition waste materials.

1.02 RELATED REQUIREMENTS

- A. Section 01 1000 - Summary: List of items to be salvaged from the existing building for relocation in project or for Owner.
- B. Section 01 3000 - Administrative Requirements: Additional requirements for project meetings, reports, submittal procedures, and project documentation.
- C. Section 01 5000 - Temporary Facilities and Controls: Additional requirements related to trash/waste collection and removal facilities and services.
- D. Section 01 6000 - Product Requirements: Waste prevention requirements related to delivery, storage, and handling.
- E. Section 01 7000 - Execution and Closeout Requirements: Trash/waste prevention procedures related to demolition, cutting and patching, installation, protection, and cleaning.

1.03 DEFINITIONS

- A. Clean: Untreated and unpainted; not contaminated with oils, solvents, caulk, or the like.



- B. Construction and Demolition Waste: Solid wastes typically including building materials, packaging, trash, debris, and rubble resulting from construction, remodeling, repair and demolition operations.
- C. Hazardous: Exhibiting the characteristics of hazardous substances, i.e., ignitibility, corrosivity, toxicity or reactivity.
- D. Nonhazardous: Exhibiting none of the characteristics of hazardous substances, i.e., ignitibility, corrosivity, toxicity, or reactivity.
- E. Nontoxic: Neither immediately poisonous to humans nor poisonous after a long period of exposure.
- F. Recyclable: The ability of a product or material to be recovered at the end of its life cycle and remanufactured into a new product for reuse by others.
- G. Recycle: To remove a waste material from the project site to another site for remanufacture into a new product for reuse by others.
- H. Recycling: The process of sorting, cleansing, treating and reconstituting solid waste and other discarded materials for the purpose of using the altered form. Recycling does not include burning, incinerating, or thermally destroying waste.
- I. Return: To give back reusable items or unused products to vendors for credit.
- J. Reuse: To reuse a construction waste material in some manner on the project site.
- K. Salvage: To remove a waste material from the project site to another site for resale or reuse by others.
- L. Sediment: Soil and other debris that has been eroded and transported by storm or well production run-off water.
- M. Source Separation: The act of keeping different types of waste materials separate beginning from the first time they become waste.
- N. Toxic: Poisonous to humans either immediately or after a long period of exposure.
- O. Trash: Any product or material unable to be reused, returned, recycled, or salvaged.
- P. Waste: Extra material or material that has reached the end of its useful life in its intended use. Waste includes salvageable, returnable, recyclable, and reusable material.

1.04 SUBMITTALS

- A. See Section 01 3000 - Administrative Requirements, for submittal procedures.
- B. Submit Waste Management Plan within 10 calendar days after receipt of Notice of Award of Bid, or prior to any trash or waste removal, whichever occurs sooner; submit projection of all trash and waste that will require disposal and alternatives to landfilling.
- C. Waste Disposal Reports: Submit at specified intervals, with details of quantities of trash and waste, means of disposal or reuse, and costs; show both totals to date and since last report.
 - 1. Submit updated Report with each Application for Progress Payment; failure to submit Report will delay payment.
 - 2. Submit Report on a form acceptable to Owner.
 - 3. Landfill Disposal: Include the following information:
 - a. Identification of material.
 - b. Amount, in tons or cubic yards, of trash/waste material from the project disposed of in landfills.
 - c. State the identity of landfills, total amount of tipping fees paid to landfill, and total disposal cost.
 - d. Include manifests, weight tickets, receipts, and invoices as evidence of quantity and cost.
 - 4. Recycled and Salvaged Materials: Include the following information for each:



- a. Identification of material, including those retrieved by installer for use on other projects.
 - b. Amount, in tons or cubic yards, date removed from the project site, and receiving party.
 - c. Transportation cost, amount paid or received for the material, and the net total cost or savings of salvage or recycling each material.
 - d. Include manifests, weight tickets, receipts, and invoices as evidence of quantity and cost.
 - e. Certification by receiving party that materials will not be disposed of in landfills or by incineration.
5. Material Reused on Project: Include the following information for each:
- a. Identification of material and how it was used in the project.
 - b. Amount, in tons or cubic yards.
 - c. Include weight tickets as evidence of quantity.
6. Other Disposal Methods: Include information similar to that described above, as appropriate to disposal method.

PART 2 PRODUCTS

2.01 PRODUCT SUBSTITUTIONS

- A. See Section 01 6000 - Product Requirements for substitution submission procedures.
- B. For each proposed product substitution, submit the following information in addition to requirements specified in Section 01 6000:
 1. Relative amount of waste produced, compared to specified product.
 2. Cost savings on waste disposal, compared to specified product, to be deducted from the Contract Price.
 3. Proposed disposal method for waste product.
 4. Markets for recycled waste product.

PART 3 EXECUTION

3.01 WASTE MANAGEMENT PROCEDURES

- A. See Section 01 3000 for additional requirements for project meetings, reports, submittal procedures, and project documentation.
- B. See Section 01 5000 for additional requirements related to trash/waste collection and removal facilities and services.
- C. See Section 01 6000 for waste prevention requirements related to delivery, storage, and handling.
- D. See Section 01 7000 for trash/waste prevention procedures related to demolition, cutting and patching, installation, protection, and cleaning.

3.02 WASTE MANAGEMENT PLAN IMPLEMENTATION

- A. Manager: Designate an on-site person or persons responsible for instructing workers and overseeing and documenting results of the Waste Management Plan.
- B. Communication: Distribute copies of the Waste Management Plan to job site foreman, each subcontractor, Owner, and Architect.
- C. Instruction: Provide on-site instruction of appropriate separation, handling, and recycling, salvage, reuse, and return methods to be used by all parties at the appropriate stages of the project.
- D. Meetings: Discuss trash/waste management goals and issues at project meetings.
 1. Prebid meeting.
 2. Preconstruction meeting.
 3. Regular job-site meetings.



- E. Facilities: Provide specific facilities for separation and storage of materials for recycling, salvage, reuse, return, and trash disposal, for use by all contractors and installers.
 - 1. Provide containers as required.
 - 2. Provide adequate space for pick-up and delivery and convenience to subcontractors.
 - 3. Keep recycling and trash/waste bin areas neat and clean and clearly marked in order to avoid contamination of materials.
- F. Hazardous Wastes: Separate, store, and dispose of hazardous wastes according to applicable regulations.
- G. Recycling: Separate, store, protect, and handle at the site identified recyclable waste products in order to prevent contamination of materials and to maximize recyclability of identified materials. Arrange for timely pickups from the site or deliveries to recycling facility in order to prevent contamination of recyclable materials.
- H. Reuse of Materials On-Site: Set aside, sort, and protect separated products in preparation for reuse.
- I. Salvage: Set aside, sort, and protect products to be salvaged for reuse off-site.

END OF SECTION



**SECTION 01 7800
CLOSEOUT SUBMITTALS**

PART 1 GENERAL

1.01 SECTION INCLUDES

- A. Project record documents.
- B. Operation and maintenance data.
- C. Warranties and bonds.

1.02 RELATED REQUIREMENTS

- A. Section 01 3000 - Administrative Requirements: Submittals procedures, shop drawings, product data, and samples.
- B. Section 01 7000 - Execution and Closeout Requirements: Contract closeout procedures.
- C. Individual Product Sections: Specific requirements for operation and maintenance data.
- D. Individual Product Sections: Warranties required for specific products or Work.

1.03 SUBMITTALS

- A. Project Record Documents: Submit documents to Architect with claim for final Application for Payment.
- B. Operation and Maintenance Data:
 - 1. Submit preliminary draft or proposed formats and outlines of contents before start of Work. Architect will review draft and provide comments.
 - 2. For equipment, or component parts of equipment put into service during construction and operated by Owner, submit completed documents within ten days after acceptance.
 - 3. Submit completed documents 15 days prior to final inspection. This will be reviewed and returned, with Architect comments. Revise content of document as required prior to final submission.
 - 4. Submit revised final documents in final form within 10 days after final inspection.
- C. Warranties and Bonds:
 - 1. For equipment or component parts of equipment put into service during construction with Owner's permission, submit documents within 10 days after acceptance.
 - 2. Make other submittals within 10 days after Date of Substantial Completion, prior to final Application for Payment.
 - 3. For items of Work for which acceptance is delayed beyond Date of Substantial Completion, submit within 10 days after acceptance, listing the date of acceptance as the beginning of the warranty period.

PART 2 PRODUCTS - NOT USED

PART 3 EXECUTION

3.01 PROJECT RECORD DOCUMENTS

- A. Maintain on site one set of the following record documents; record actual revisions to the Work:
 - 1. Drawings.
 - 2. Specifications.
 - 3. Addenda.
 - 4. Change Orders and other modifications to the Contract.
 - 5. Reviewed shop drawings, product data, and samples.
 - 6. Manufacturer's instruction for assembly, installation, and adjusting.
- B. Ensure entries are complete and accurate, enabling future reference by Owner.
- C. Store record documents separate from documents used for construction.
- D. Record information concurrent with construction progress.



- E. Specifications: Legibly mark and record at each product section description of actual products installed, including the following:
 - 1. Manufacturer's name and product model and number.
 - 2. Product substitutions or alternates utilized.
 - 3. Changes made by Addenda and modifications.
- F. Record Drawings: Legibly mark each item to record actual construction including:
 - 1. Measured depths of foundations in relation to finish first floor datum.
 - 2. Measured horizontal and vertical locations of underground utilities and appurtenances, referenced to permanent surface improvements.
 - 3. Measured locations of internal utilities and appurtenances concealed in construction, referenced to visible and accessible features of the Work.
 - 4. Field changes of dimension and detail.
 - 5. Details not on original Contract drawings.

3.02 OPERATION AND MAINTENANCE DATA

- A. Source Data: For each product or system, list names, addresses and telephone numbers of Subcontractors and suppliers, including local source of supplies and replacement parts.
- B. Product Data: Mark each sheet to clearly identify specific products and component parts, and data applicable to installation. Delete inapplicable information.
- C. Drawings: Supplement product data to illustrate relations of component parts of equipment and systems, to show control and flow diagrams.
- D. Typed Text: As required to supplement product data. Provide logical sequence of instructions for each procedure, incorporating manufacturer's instructions.

3.03 OPERATION AND MAINTENANCE DATA FOR MATERIALS AND FINISHES

- A. For Each Product, Applied Material, and Finish:
 - 1. Product data, with catalog number, size, composition, and color and texture designations.
 - 2. Information for re-ordering custom manufactured products.
- B. Instructions for Care and Maintenance: Manufacturer's recommendations for cleaning agents and methods, precautions against detrimental cleaning agents and methods, and recommended schedule for cleaning and maintenance.
- C. Moisture protection and weather-exposed products: Include product data listing applicable reference standards, chemical composition, and details of installation. Provide recommendations for inspections, maintenance, and repair.
- D. Additional information as specified in individual product specification sections.
- E. Where additional instructions are required, beyond the manufacturer's standard printed instructions, have instructions prepared by personnel experienced in the operation and maintenance of the specific products.

3.04 ASSEMBLY OF OPERATION AND MAINTENANCE MANUALS

- A. Assemble operation and maintenance data into digital manuals for Owner's personnel use, with data arranged in the same sequence as, and identified by, the specification sections.
- B. Where systems involve more than one specification section, provide separate bookmarked document for each system.
- C. Organization of Manuals: Unless otherwise indicated, organize each manual into a separate section for each system and subsystem, and a separate section for each piece of equipment not part of a system. Each manual shall contain the following materials, in the order listed:
 - 1. Title page.
 - 2. Table of contents.
 - 3. Manual contents.
- D. Title Page: Include the following information:



1. Subject matter included in manual.
 2. Name and address of Project.
 3. Name and address of Owner.
 4. Date of submittal.
 5. Name and contact information for Contractor.
 6. Name and contact information for Construction Manager.
 7. Name and contact information for Architect.
 8. Name and contact information for Commissioning Authority.
 9. Names and contact information for major consultants to the Architect that designed the systems contained in the manuals.
 10. Cross-reference to related systems in other operation and maintenance manuals.
- E. Table of Contents: List each product included in manual, identified by product name, indexed to the content of the volume, and cross-referenced to Specification Section number in Project Manual.
1. If operation or maintenance documentation requires more than one volume to accommodate data, include comprehensive table of contents for all volumes in each volume of the set.
- F. Manual Contents: Organize into files of manageable size. Arrange contents alphabetically by system, subsystem, and equipment.
- G. Identification: In the documentation directory and in each operation and maintenance manual, identify each system, subsystem, and piece of equipment with same designation used in the Contract Documents. If no designation exists, assign a designation according to ASHRAE Guideline 4, "Preparation of Operating and Maintenance Documentation for Building Systems."
- H. Project Directory: Title and address of Project; names, addresses, and telephone numbers of Architect, Consultants, Contractor and subcontractors, with names of responsible parties.
- I. Tables of Contents: List every section.
- J. Arrangement of Contents: Organize each volume in parts as follows:
1. Project Directory.
 2. Table of Contents, of all volumes, and of this volume.
 3. Operation and Maintenance Data: Arranged by system, then by product category.
 - a. Source data.
 - b. Product data, shop drawings, and other submittals.
 - c. Operation and maintenance data.
 - d. Field quality control data.
 - e. Photocopies of warranties and bonds.
 4. Design Data: To allow for addition of design data furnished by Architect or others, provide a tab labeled "Design Data" and provide a binder large enough to allow for insertion of at least 20 pages of typed text.

3.05 WARRANTIES AND BONDS

- A. Obtain warranties and bonds, executed in duplicate by responsible Subcontractors, suppliers, and manufacturers, within 10 days after completion of the applicable item of work. Except for items put into use with Owner's permission, leave date of beginning of time of warranty until Date of Substantial completion is determined.
- B. Verify that documents are in proper form, contain full information, and are notarized.
- C. Co-execute submittals when required.
- D. Retain warranties and bonds until time specified for submittal.
- E. Manual: Bind in commercial quality 8-1/2 by 11 inch three D side ring binders with durable plastic covers.
- F. Cover: Identify each binder with typed or printed title WARRANTIES AND BONDS, with title of Project; name, address and telephone number of Contractor and equipment supplier; and

WA23049 Alfred A. Ring Park

Improvements

CONSTRUCTION DOCUMENTS

April 3, 2024

Walker Architects

Closeout Submittals

01 7800 - 3



name of responsible company principal.

- G. Table of Contents: Neatly typed, in the sequence of the Table of Contents of the Project Manual, with each item identified with the number and title of the specification section in which specified, and the name of product or work item.
- H. Separate each warranty or bond with index tab sheets keyed to the Table of Contents listing. Provide full information, using separate typed sheets as necessary. List Subcontractor, supplier, and manufacturer, with name, address, and telephone number of responsible principal.

END OF SECTION



SECTION 02 4100 DEMOLITION

PART 1 GENERAL

1.01 SECTION INCLUDES

- A. Selective demolition of built site elements.

1.02 RELATED REQUIREMENTS

- A. Section 01 1000 - Summary: Limitations on Contractor's use of site and premises.
- B. Section 01 1000 - Summary: Sequencing and staging requirements.
- C. Section 01 1000 - Summary: Description of items to be removed by Owner.
- D. Section 01 1000 - Summary: Description of items to be salvaged or removed for re-use by Contractor.
- E. Section 01 5000 - Temporary Facilities and Controls: Site fences, security, protective barriers, and waste removal.
- F. Section 01 6000 - Product Requirements: Handling and storage of items removed for salvage and relocation.
- G. Section 01 7000 - Execution and Closeout Requirements: Project conditions; protection of bench marks, survey control points, and existing construction to remain; reinstallation of removed products; temporary bracing and shoring.
- H. Section 01 7419 - Construction Waste Management and Disposal: Limitations on disposal of removed materials; requirements for recycling.

1.03 REFERENCE STANDARDS

- A. 29 CFR 1926 - Safety and Health Regulations for Construction; Current Edition.
- B. NFPA 241 - Standard for Safeguarding Construction, Alteration, and Demolition Operations; 2022.

1.04 DEFINITIONS

- A. Remove: Detach items from existing construction and dispose of them off-site unless indicated to be salvaged or reinstalled.
- B. Remove and Salvage: Detach items from existing construction, in a manner to prevent damage, and deliver to Owner ready for reuse.
- C. Remove and Reinstall: Detach items from existing construction, in a manner to prevent damage, prepare for reuse, and reinstall where indicated.
- D. Existing to Remain: Leave existing items that are not to be removed and that are not otherwise indicated to be salvaged or reinstalled.
- E. Dismantle: To remove by disassembling or detaching an item from a surface, using gentle methods and equipment to prevent damage to the item and surfaces; disposing of items unless indicated to be salvaged or reinstalled.

1.05 SUBMITTALS

- A. See Section 01 3000 - Administrative Requirements for submittal procedures.
- B. Site Plan: Indicate:
 - 1. Vegetation to be protected.
 - 2. Areas for temporary construction and field offices.
 - 3. Areas for temporary and permanent placement of removed materials.
- C. Demolition Plan: Submit demolition plan as required by OSHA and local AHJs.
 - 1. Indicate extent of demolition, removal sequencing, bracing and shoring, and location and construction of barricades and fences.
 - 2. Demolition firm qualifications.



- D. Warranties: Documentation indicating that existing warranties are still in effect after completion of selective demolition.

1.06 QUALITY ASSURANCE

- A. Conform to applicable local codes for demolition work, dust control, products requiring electrical disconnection and re-connection.
- B. Obtain required permits from authorities having jurisdiction.
- C. Demolition Firm Qualifications: Company specializing in the type of work required.

PART 2 PRODUCTS

PART 3 EXECUTION

3.01 GENERAL PROCEDURES AND PROJECT CONDITIONS

- A. Comply with requirements in Section 01 7000.
- B. Comply with applicable codes and regulations for demolition operations and safety of adjacent structures and the public.
 - 1. Obtain required permits.
 - 2. Comply with applicable requirements of NFPA 241.
 - 3. Take precautions to prevent catastrophic or uncontrolled collapse of structures to be removed; do not allow worker or public access within range of potential collapse of unstable structures.
 - 4. Provide, erect, and maintain temporary barriers and security devices.
 - 5. Use physical barriers to prevent access to areas that could be hazardous to workers or the public.
 - 6. Conduct operations to minimize effects on and interference with adjacent structures and occupants.
 - 7. Do not close or obstruct roadways or sidewalks without permits from authority having jurisdiction.
 - 8. Conduct operations to minimize obstruction of public and private entrances and exits. Do not obstruct required exits at any time. Protect persons using entrances and exits from removal operations.
 - 9. Obtain written permission from owners of adjacent properties when demolition equipment will traverse, infringe upon, or limit access to their property.
- C. Do not begin removal until receipt of notification to proceed from Owner.
- D. Do not begin removal until built elements to be salvaged or relocated have been removed.
- E. Do not begin removal until vegetation to be relocated has been removed and vegetation to remain has been protected from damage.
- F. Protect existing structures and other elements to remain in place and not removed.
 - 1. Provide bracing and shoring.
 - 2. Prevent movement or settlement of adjacent structures.
 - 3. Stop work immediately if adjacent structures appear to be in danger.
- G. Perform demolition in a manner that maximizes salvage and recycling of materials.
 - 1. Comply with requirements of Section 01 7419 - Construction Waste Management and Disposal.
 - 2. Dismantle existing construction and separate materials.
 - 3. Set aside reusable, recyclable, and salvageable materials; store and deliver to collection point or point of reuse.
- H. Partial Removal of Paving and Curbs: Neatly saw cut at right angle to surface.

3.02 SELECTIVE DEMOLITION FOR ALTERATIONS

- A. Existing construction and utilities indicated on drawings are based on casual field observation and existing record documents only.



1. Verify construction and utility arrangements are as indicated.
 2. Report discrepancies to Architect before disturbing existing installation.
 3. Beginning of demolition work constitutes acceptance of existing conditions that would be apparent upon examination prior to starting demolition.
- B. Remove existing work as indicated and required to accomplish new work.
1. Remove rotted wood, corroded metals, and deteriorated masonry and concrete; replace with new construction indicated.
 2. Remove items indicated on drawings.
- C. Protect existing work to remain.
1. Prevent movement of structure. Provide shoring and bracing as required.
 2. Perform cutting to accomplish removal work neatly and as specified for cutting new work.
 3. Repair adjacent construction and finishes damaged during removal work.
 4. Patch to match new work.

3.03 SELECTIVE DEMOLITION PROCEDURES FOR SPECIFIC MATERIALS

- A. Concrete: Demolish in sections. Cut concrete full depth at junctures with construction to remain and at regular intervals using power-driven saw, and then remove concrete between saw cuts.
- B. Concrete Slabs-on-Grade: Saw-cut perimeter of area to be demolished, and then break up and remove.

3.04 DEBRIS AND WASTE REMOVAL

- A. Remove debris, junk, and trash from site.
- B. Remove materials not to be reused on site; comply with requirements of Section 01 7419 - Waste Management.
- C. Leave site in clean condition, ready for subsequent work.
- D. Clean up spillage and wind-blown debris from public and private lands.

END OF SECTION



**SECTION 06 1000
ROUGH CARPENTRY**

PART 1 GENERAL

1.01 SECTION INCLUDES

- A. Structural dimension lumber framing.
- B. Preservative treated wood materials.

1.02 RELATED REQUIREMENTS

- A. Section 06 5300 - Plastic Decking

1.03 SUBMITTALS

- A. See Section 01 3000 - Administrative Requirements for submittal procedures.
- B. Product Data: Provide technical data on wood preservative materials and application instructions.
- C. Warranty Documentation: Submit manufacturer warranty and ensure that forms have been completed in Owner's name and registered with manufacturer.

1.04 DELIVERY, STORAGE, AND HANDLING

- A. General: Cover wood products to protect against moisture. Support stacked products to prevent deformation and to allow air circulation.

1.05 WARRANTY

- A. See Section 01 7800 - Closeout Submittals for additional warranty requirements.
- B. Correct defective work within a two-year period commencing on Date of Substantial Completion.
- C. Provide five year manufacturer warranty for sheathing.

PART 2 PRODUCTS

2.01 GENERAL REQUIREMENTS

- A. Dimension Lumber: Comply with PS 20 and requirements of specified grading agencies.
 - 1. Species: Southern Pine, unless otherwise indicated.
 - 2. If no species is specified, provide species graded by the agency specified; if no grading agency is specified, provide lumber graded by grading agency meeting the specified requirements.
 - 3. Grading Agency: Grading agency whose rules are approved by the Board of Review, American Lumber Standard Committee at www.alsc.org, and who provides grading service for the species and grade specified; provide lumber stamped with grade mark unless otherwise indicated.
 - 4. Lumber of other species or grades is acceptable provided structural and appearance characteristics are equivalent to or better than products specified.

2.02 DIMENSION LUMBER

- A. Grading Agency: Southern Pine Inspection Bureau, Inc; SPIB (GR).
- B. Sizes: Nominal sizes as indicated on drawings, to match existing boards being replaced.

2.03 ACCESSORIES

- A. Fasteners and Anchors:
 - 1. Metal and Finish: Stainless steel for high humidity and preservative-treated wood locations.

2.04 FACTORY WOOD TREATMENT

- A. Treated Lumber and Plywood: Comply with requirements of AWPA U1 - Use Category System for wood treatments determined by use categories, expected service conditions, and specific



applications.

1. Preservative-Treated Wood: Provide lumber and plywood marked or stamped by an ALSC-accredited testing agency, certifying level and type of treatment in accordance with AWWA standards.
- B. Preservative Treatment:
 1. Preservative Pressure Treatment of Lumber Above Grade: AWWA U1, Use Category UC3B, Commodity Specification A using waterborne preservative.
 - a. Kiln dry lumber after treatment to maximum moisture content of 19 percent.
 - b. Treat lumber exposed to weather.
 - c. Treat lumber in contact with roofing, flashing, or waterproofing.
 - d. Treat lumber in contact with masonry or concrete.
 - e. Treat lumber less than 18 inches above grade.
 - f. Treat lumber in other locations as indicated.

PART 3 EXECUTION

3.01 PREPARATION

- A. Where wood framing bears on cementitious foundations, install full width sill flashing continuous over top of foundation, lap ends of flashing minimum of 4 inches and seal.
- B. Coordinate installation of rough carpentry members specified in other sections.

3.02 INSTALLATION - GENERAL

- A. Select material sizes to minimize waste.
- B. Reuse scrap to the greatest extent possible; clearly separate scrap for use on site as accessory components, including: shims, bracing, and blocking.

3.03 CLEANING

- A. Waste Disposal: See Section 01 7419 - Construction Waste Management and Disposal.
 1. Comply with applicable regulations.
 2. Do not burn scrap on project site.
 3. Do not burn scraps that have been pressure treated.
 4. Do not send materials treated with pentachlorophenol, CCA, or ACA to co-generation facilities or "waste-to-energy" facilities.
- B. Do not leave wood, shavings, sawdust, etc. on the ground or buried in fill.
- C. Prevent sawdust and wood shavings from entering the storm drainage system.

END OF SECTION



**SECTION 06 5300
PLASTIC DECKING**

PART 1 GENERAL

1.01 SECTION INCLUDES

- A. Plastic decking.

1.02 RELATED REQUIREMENTS

- A. Section 06 1000 - Rough Carpentry: Bearing support.

1.03 REFERENCE STANDARDS

- A. ASTM D7032 - Standard Specification for Establishing Performance Ratings for Wood-Plastic Composite and Plastic Lumber Deck Boards, Stair Treads, Guards, and Handrails; 2021.

1.04 SUBMITTALS

- A. See Section 01 3000 - Administrative Requirements, for submittal procedures.
- B. Product Data: Manufacturer's descriptive literature for each specified product.
- C. Shop Drawings: Indicate deck framing system and loads and cambers.
- D. Evaluation Service Reports: Documentation indicating compliance with specified performance rating reference standard.
- E. Manufacturer's Instructions: Submit manufacturer's published installation instructions.

1.05 DELIVERY, STORAGE, AND HANDLING

- A. Deliver and store products in manufacturer's unopened packaging bearing the brand name and manufacturer's identification until ready for installation.
- B. Comply with manufacturer's recommendations. Handle materials to avoid damage.

1.06 WARRANTY

- A. See Section 01 7800 - Closeout Submittals, for additional warranty requirements.
- B. Provide manufacturer's standard limited warranty for products.
 - 1. Decking Warranty: Provide manufacturer's standard 25 year warranty for single-family residential applications.

PART 2 PRODUCTS

2.01 MANUFACTURERS

- A. Plastic Decking:
 - 1. Owens Corning; Weardeck Decking.
 - a. www.owenscorning.com/en-us/composites/product/weardeckcompositelumber

2.02 PLASTIC DECKING

- A. Plastic Decking: High-density polyethylene (HDPE) + Fiberglas molded into shapes in standard deck board sizes and profiles; complying with ASTM D7032.
 - 1. Size: Decking: 2x6 or 2x8 to match original deck board sizes.
 - 2. Texture: Molded, wood grain.
 - 3. Color: To be selected by City of Gainesville from manufacturer's full range.

2.03 ACCESSORIES

- A. Fasteners and Anchors:
 - 1. Fasteners:
 - a. Stainless Steel Composite Deck Screws
 - b. Triple Coated Exterior Deck Screws



PART 3 EXECUTION

3.01 EXAMINATION

- A. Verify that support framing is ready to receive decking.

3.02 INSTALLATION

- A. General: Install products in accordance with manufacturer's published installation instructions.
- B. Decking and Flooring:
 - 1. Install with embossed or grain side up. Install rim boards with embossed or grain side out.
 - 2. Fasten tight to joists. Provide shims if there are variations in framing.
 - 3. Countersink fasteners. Provide necessary clearance when installing the next board.
 - 4. Cut final boards as required.
- C. Secure with fasteners.
- D. Maintain decking joint space of 1/8 inch maximum.

3.03 CLEANING

- A. See Section 01 7419 - Construction Waste Management and Disposal, for additional requirements.
- B. Clean surfaces according to manufacturer's written instructions.

3.04 PROTECTION

- A. Protect installed work from subsequent construction operations. Repair damaged surfaces. Remove and replace work which cannot be repaired.

END OF SECTION