



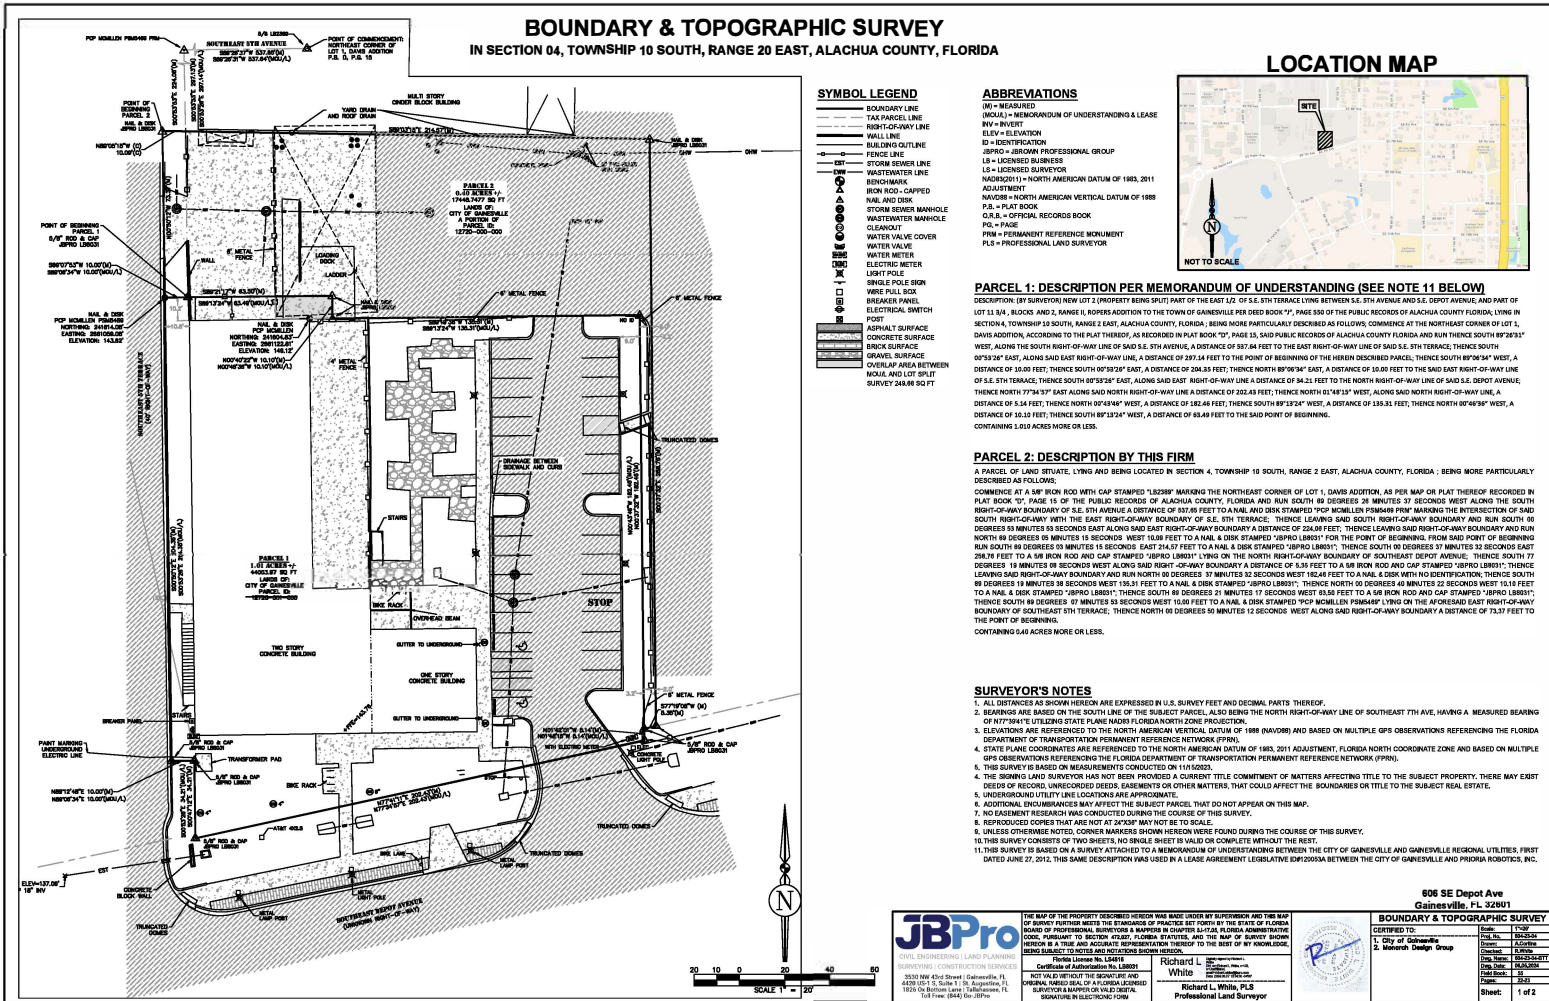

BOUNDARY & TOPOGRAPHIC SURVEY IN SECTION 04, TOWNSHIP 10 SOUTH, RANGE 20 EAST, ALACHUA COUNTY, FLORIDA

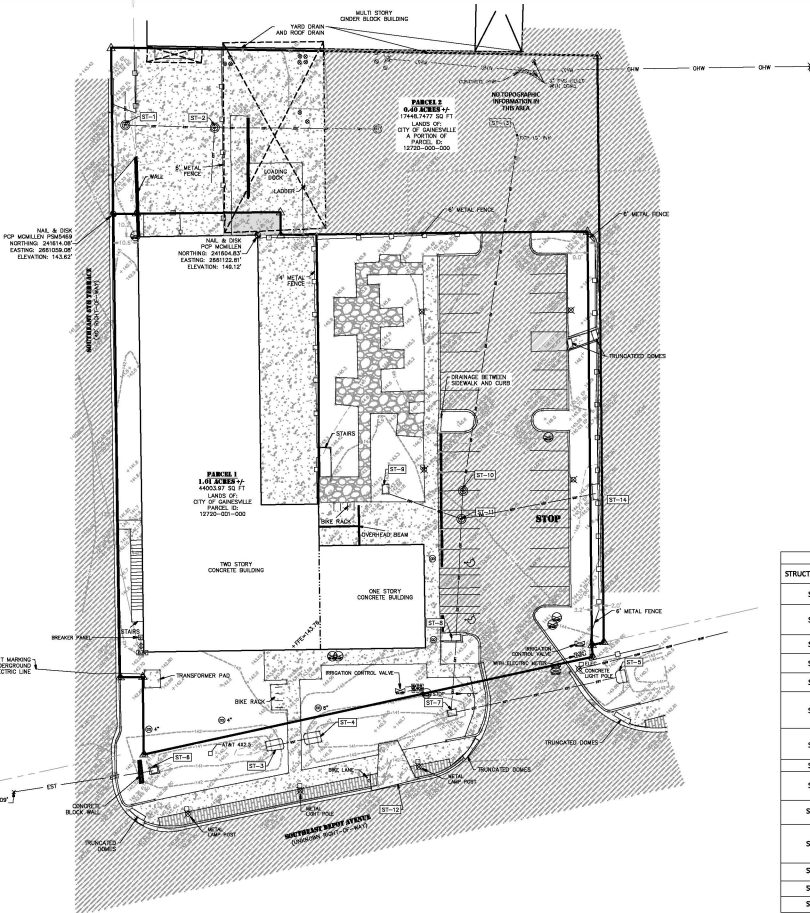


SYMBOL LEGEND

- BOUNDARY LINE
- TAC PARCEL LINE
- RIGHT-OF-WAY LINE
- WALL LINE
- BUILDING OUTLINE
- FENCE LINE
- STORM SEWER LINE
- WASTEWATER LINE
- RICHMOND
- RICHMOND - CAPPED
- MAN AND DECK
- STORM SEWER MANHOLE
- WASTEWATER MANHOLE
- CLEANOUT
- WATER VALVE COVER
- WATER VALVE
- WATER METER
- ELECTRIC METER
- LIGHT POLE
- SINGLE POLE BOLL
- WIRE PULL BOX
- BREAKER PANEL
- ELECTRICAL SWITCH
- POST
- ASPHALT SURFACE
- CONCRETE SURFACE
- BRICK SURFACE
- GRAVEL SURFACE
- SPOT ELEVATION - ROFT SURFACE
- SPOT ELEVATION - HARD SURFACE
- CONTOUR LINE

ABBREVIATIONS

- INV - INVERT
- ELEV - ELEVATION
- ID - IDENTIFICATION
- SPRO - SURVEYOR PROFESSIONAL GROUP
- LS - LICENSED SURVEYOR
- NAVD83(11) - NORTH AMERICAN DATUM OF 1983, 2011 ADJUSTMENT
- NAVD83 - NORTH AMERICAN DATUM OF 1983
- P.B. - PLAT BOOK
- OR.B. - OF RECORD BOOK
- PRM - PERMANENT REFERENCE MONUMENT
- PLS - PROFESSIONAL LAND SURVEYOR
- ROP - REINFORCED CONCRETE PIPE
- VCP - VITRIFIED CLAY PIPE

STORM WATER STRUCTURE TABLE			
STRUCTURE NAME	STRUCTURE TYPE	GRATE/RIM ELEVATION	INV ELEVATION/TYPE
ST-1	STORM WATER MANHOLE	144.88	N=138.80 (18" RCP) E=139.08 (18" RCP)
ST-2	STORM WATER MANHOLE	143.37	W=139.45 (18" RCP) E=139.33 (18" RCP) S=141.01 (12" PVC)
ST-3	MITERED END SECTION	N/A	E=139.99 (18" RCP)
ST-4	MITERED END SECTION	N/A	W=140.0N (18" RCP)
ST-5	MITERED END SECTION	N/A	W=141.29 (18" VCP)
ST-6	SLOTTED INLET	141.34	W=139.0N (18" RCP) N=140.39 (18" VCP) E=138.8N (18" VCP) S=140.59 (18" VCP)
ST-7	SLOTTED INLET	141.62	N=138.55 (18" VCP) N=139.78 (18" VCP) E=138.79 (18" VCP)
ST-8	CATCH BASIN	142.75	N=138.80 (18" VCP)
ST-9	SLOTTED INLET	143.08	139.80 (18" VCP) N=142.84 (18" VCP) S=142.75 (18" VCP)
ST-10	STORM WATER MANHOLE	144.11	N=139.33 (18" RCP) S=139.37 (18" RCP)
ST-11	STORM WATER MANHOLE	143.9	N=138.10 (18" RCP) S=139.23 (18" RCP) E=139.45 (18" RCP) W=139.58 (18" RCP)
ST-12	FLUME	N/A	N=142.84 (FLUME) S=141.25 (FLUME)
ST-13	PIPE INVERT	N/A	140.58 (18" RCP)
ST-14	CATCH BASIN	144.71	W=141.31 (15" RCP)

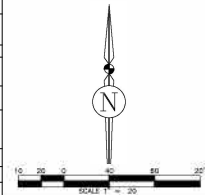

608 SE Depot Ave
Gainesville, FL 32601

BOUNDARY & TOPOGRAPHIC SURVEY

JBPro

SURVEYING & CONSTRUCTION SERVICES

3201 NW 15th Street, Gainesville, FL 32601
352.333.1111
1515 N. W. 15th Street, Gainesville, FL 32601

Project No.	1515
Client	City of Gainesville
Surveyor	John B. Probst
Field Book	1515
Sheet	2 of 2