

SURVEYOR'S NOTES

1. THE SURVEY SHOWN HEREON IS BASED ON FIELD MEASUREMENTS COMPLETED JANUARY 12TH, 2024.

2. ELEVATIONS SHOWN HEREON ARE BASED ON THE NAD83 DATUM. FOOT BENCHMARK 260718B410, LOCATED TO THE SOUTHEAST OF THE OLD LIBRARY BUILDING, WAS USED AS A REFERENCE. DIGITAL LEVELING WAS UTILIZED TO ESTABLISH VERTICAL CONTROL, AND WAS CHECKED AND VERIFIED UTILIZING THE FOOT FROM GNSS NETWORK. THIS SURVEY WAS PERFORMED IN NAD83 STATE PLANE FLORIDA NORTH (2011 ADJUSTMENT).

3. UNDERGROUND UTILITIES AND IMPROVEMENTS WERE NOT LOCATED AS PART OF THIS SURVEY.

4. ADDITIONS OR DELETIONS TO SURVEY MAPS BY OTHER THAN THE SIGNING SURVEYOR ARE PROHIBITED WITHOUT THE CONSENT OF THE SIGNING SURVEYOR.

5. NO BOUNDARY SURVEY WAS PERFORMED AS PART OF THIS SURVEY.

6. THIS SURVEY IS CERTIFIED TO THE DATE OF WHEN THE FIELD MEASUREMENTS WERE MADE ONLY.

7. DWELLING RESIDES IN FLOOD ZONE "X" ACCORDING TO FEMA FIRM 1201C0214D EFFECTIVE 06/16/2006.

ABBREVIATIONS



(M) = MEASURED
P/P = PLAT
P.B. = PLAT BOOK
O.R.B. = OFFICIAL RECORDS BOOK
P.G. = PAGE
C.D.R. = CAPED IRON ROD
I.R. = IRON ROD
R/W = RIGHT-OF-WAY

SYMBOL LEGEND

--- BOUNDARY LINE
--- ADJOINING PROPERTY LINE
--- SETBACK LINE
--- DWELLING STRUCTURE
--- FOUND 444 CONC. MONUMENT
--- FOUND / SET (P, C, I, R, U, N, D)
--- FREE HYDRANT

TOPOGRAPHIC SURVEY
OF CITY HALL PLAZA
TAX PARCEL 14662-000-000
IN SECTION 05 TOWNSHIP 10 SOUTH RANGE 20 EAST
ALACHUA COUNTY, FLORIDA

2024-313C

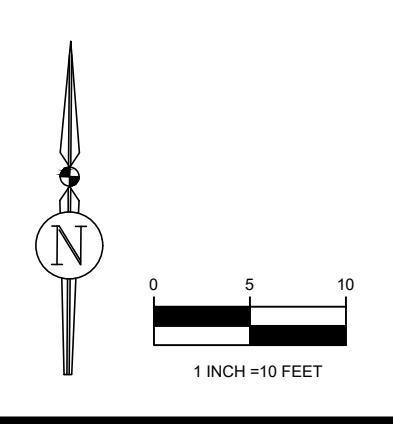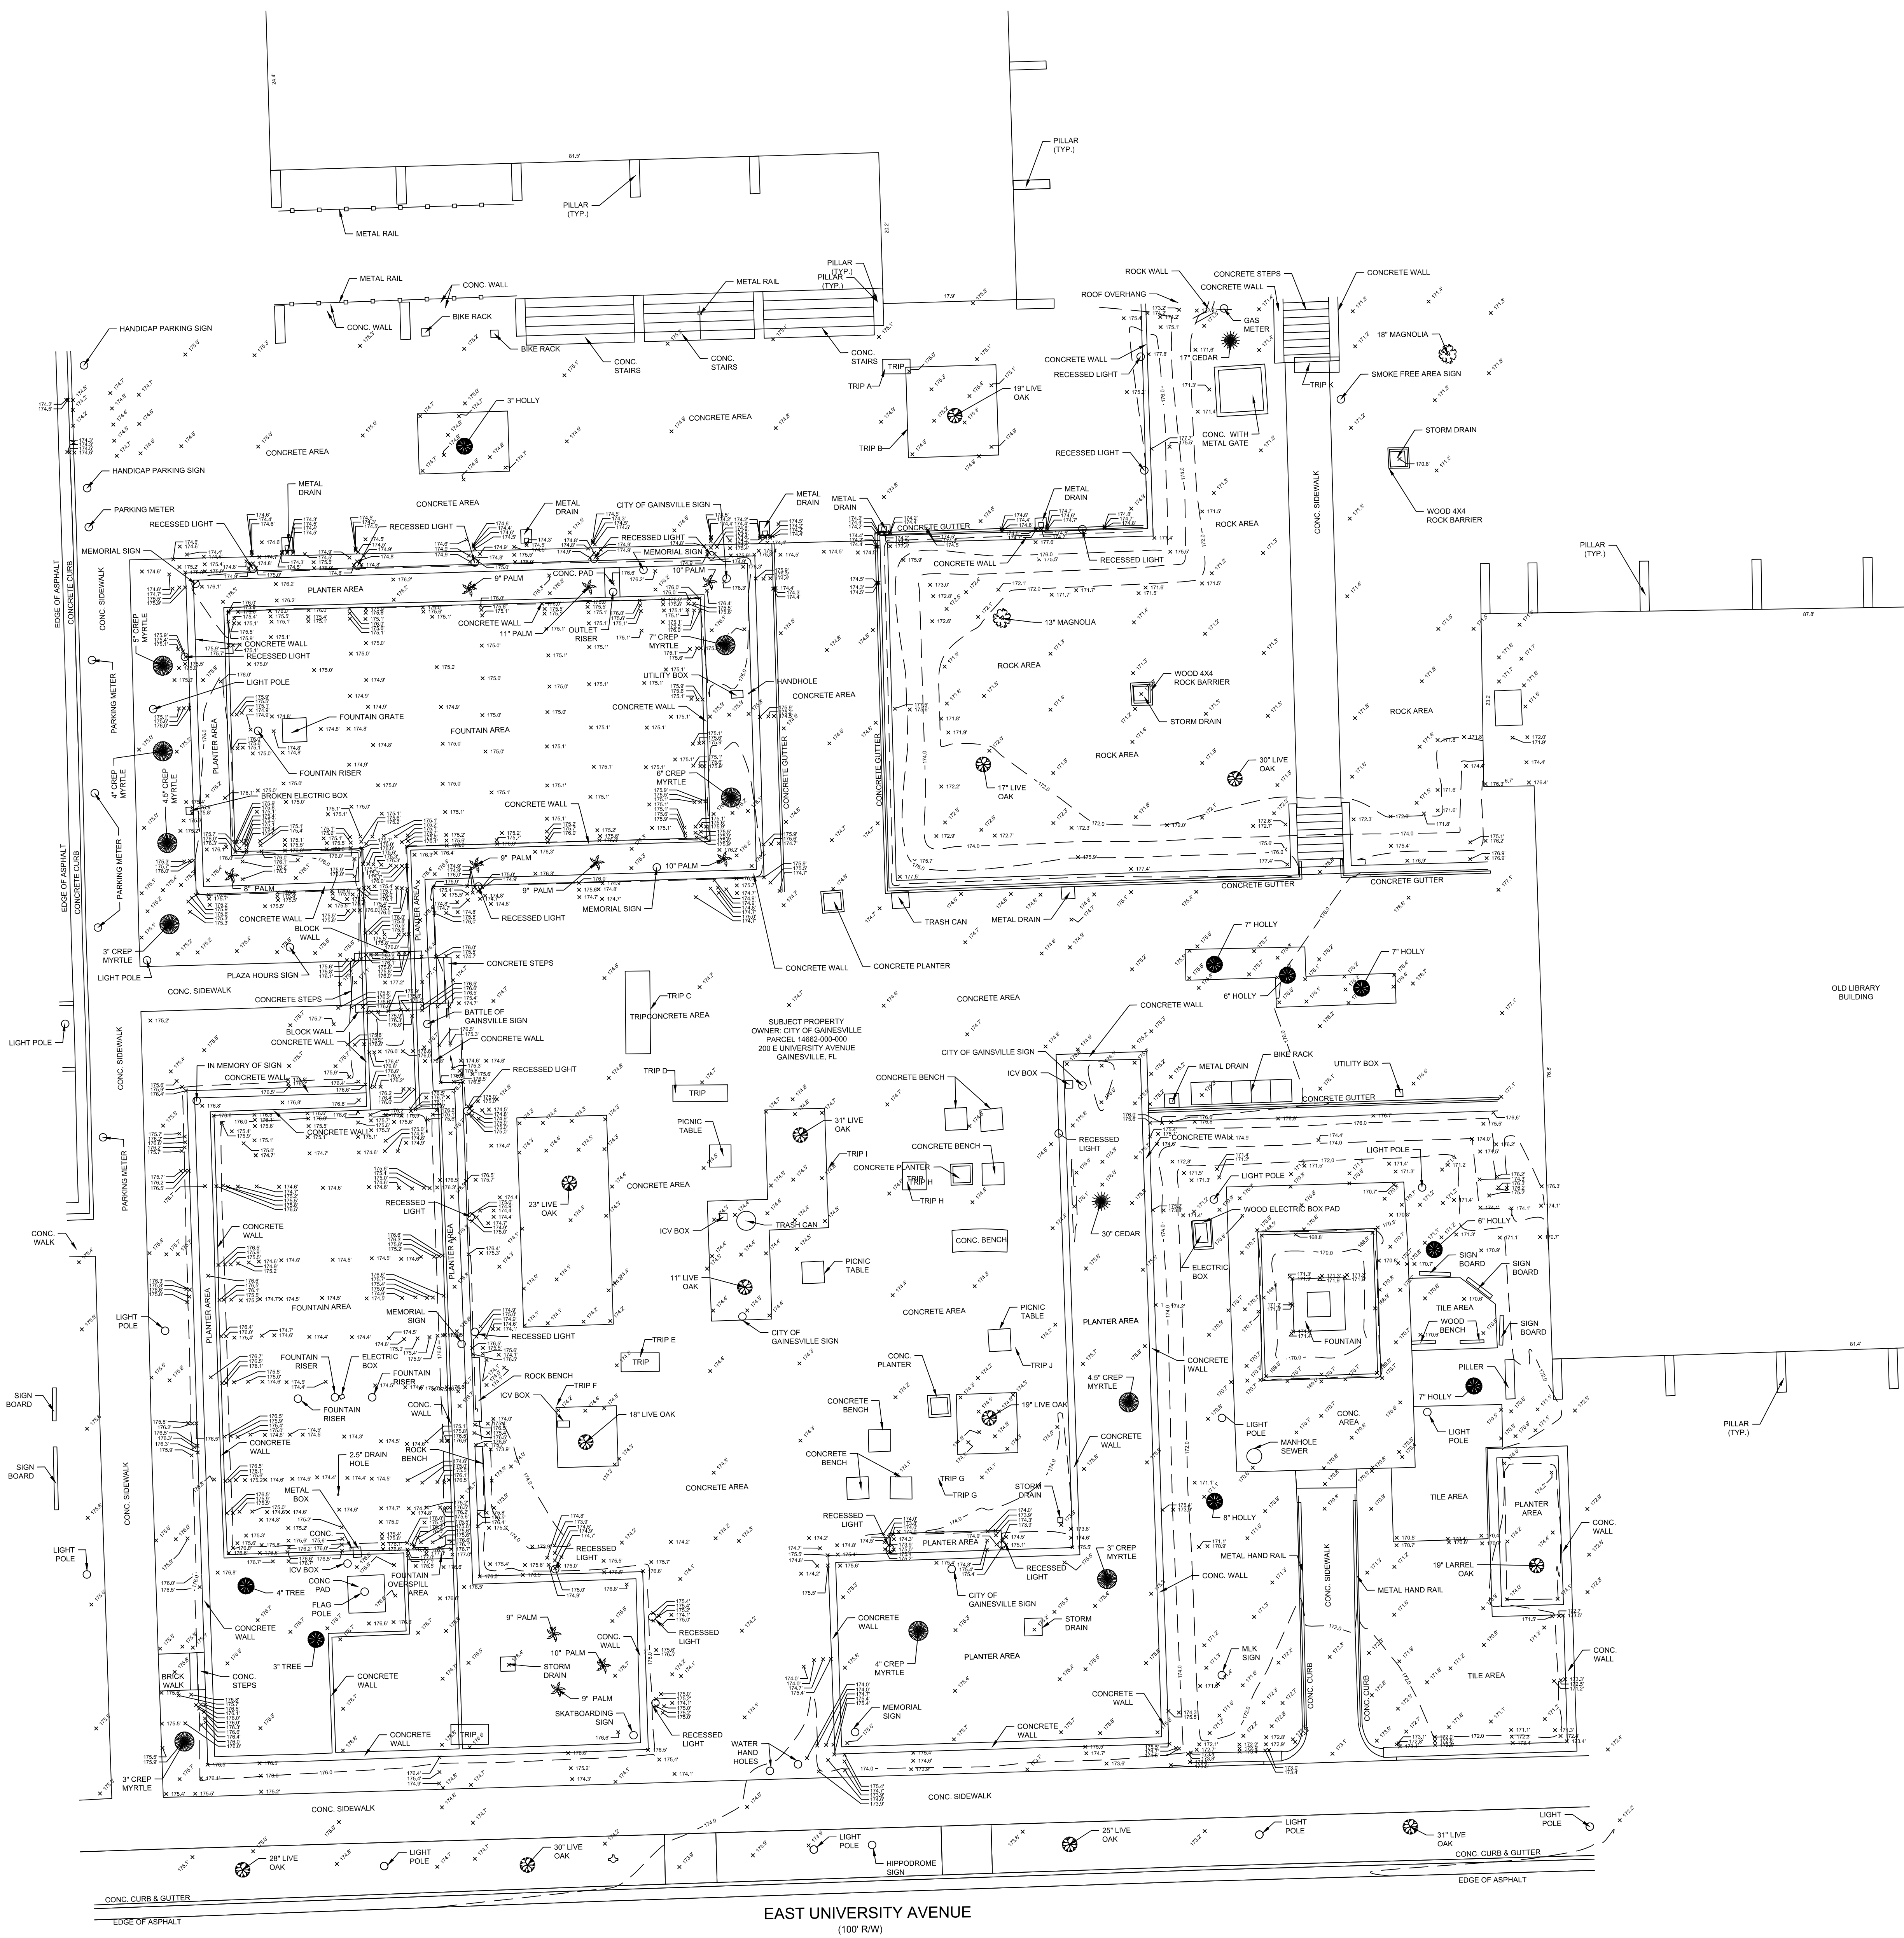

3002
SURVEYING

1300 NW 1st St. ETC.
GAINESVILLE, FL 32601
813-350-1000
www.3002survey.com

THE MAP OF THE PROPERTY DESCRIBED HEREON WAS MADE UNDER MY SUPERVISION AND THIS MAP OF SURVEY FURTHER MEETS THE STANDARDS OF PRACTICE SET FORTH BY THE STATE OF FLORIDA BOARD OF PROFESSIONAL SURVEYORS & MAPPERS IN CHAPTER 5611.05, FLORIDA ADMINISTRATIVE CODE PURSUANT TO SECTION 473.02, FLORIDA STATUTES, AND THE MAP OF SURVEY SHOWN HEREON IS A TRUE AND ACCURATE REPRESENTATION THEREOF TO THE BEST OF MY KNOWLEDGE, BEING SUBJECT TO NOTES AND NOTATIONS SHOWN HEREON.

Florida Business License No. LB8313

Brad E. Muzzey
Professional Surveyor & Mapper No. 7033

CERTIFIED TO:

Scale: 1" = 10'
Drawing No. 23_198.dwg
Date: 01/12/2024
Sheet: 1 of 1

